




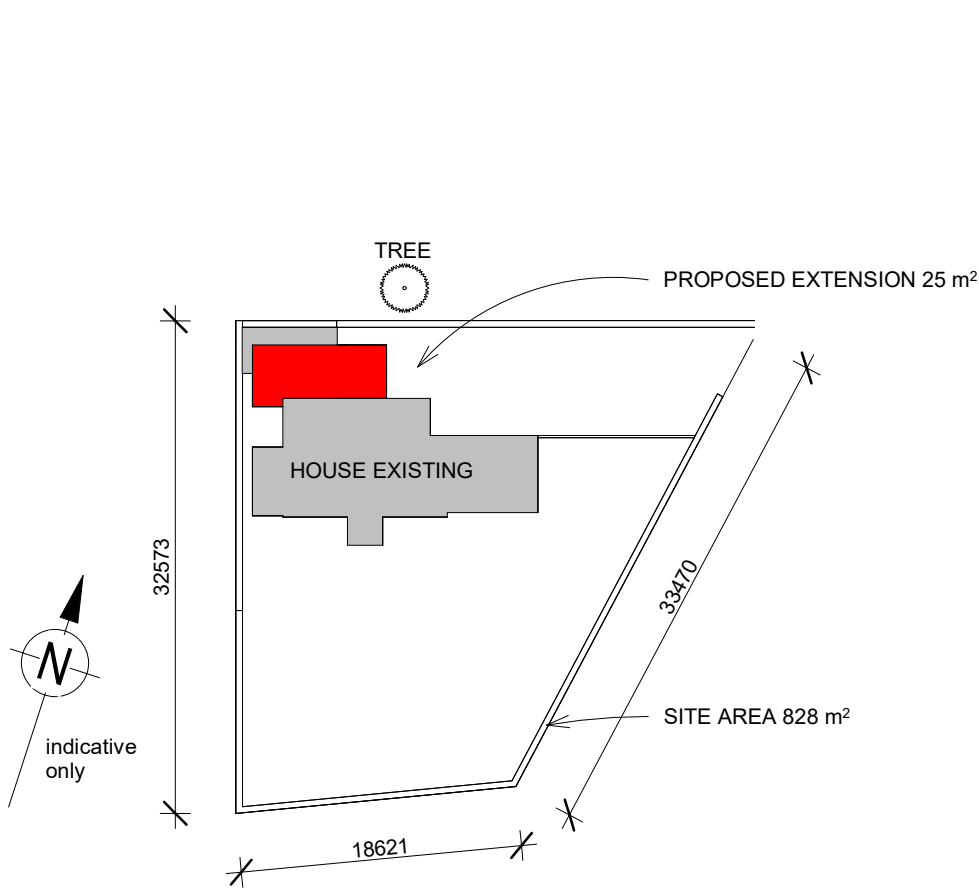


1 Site Plan
1 : 500

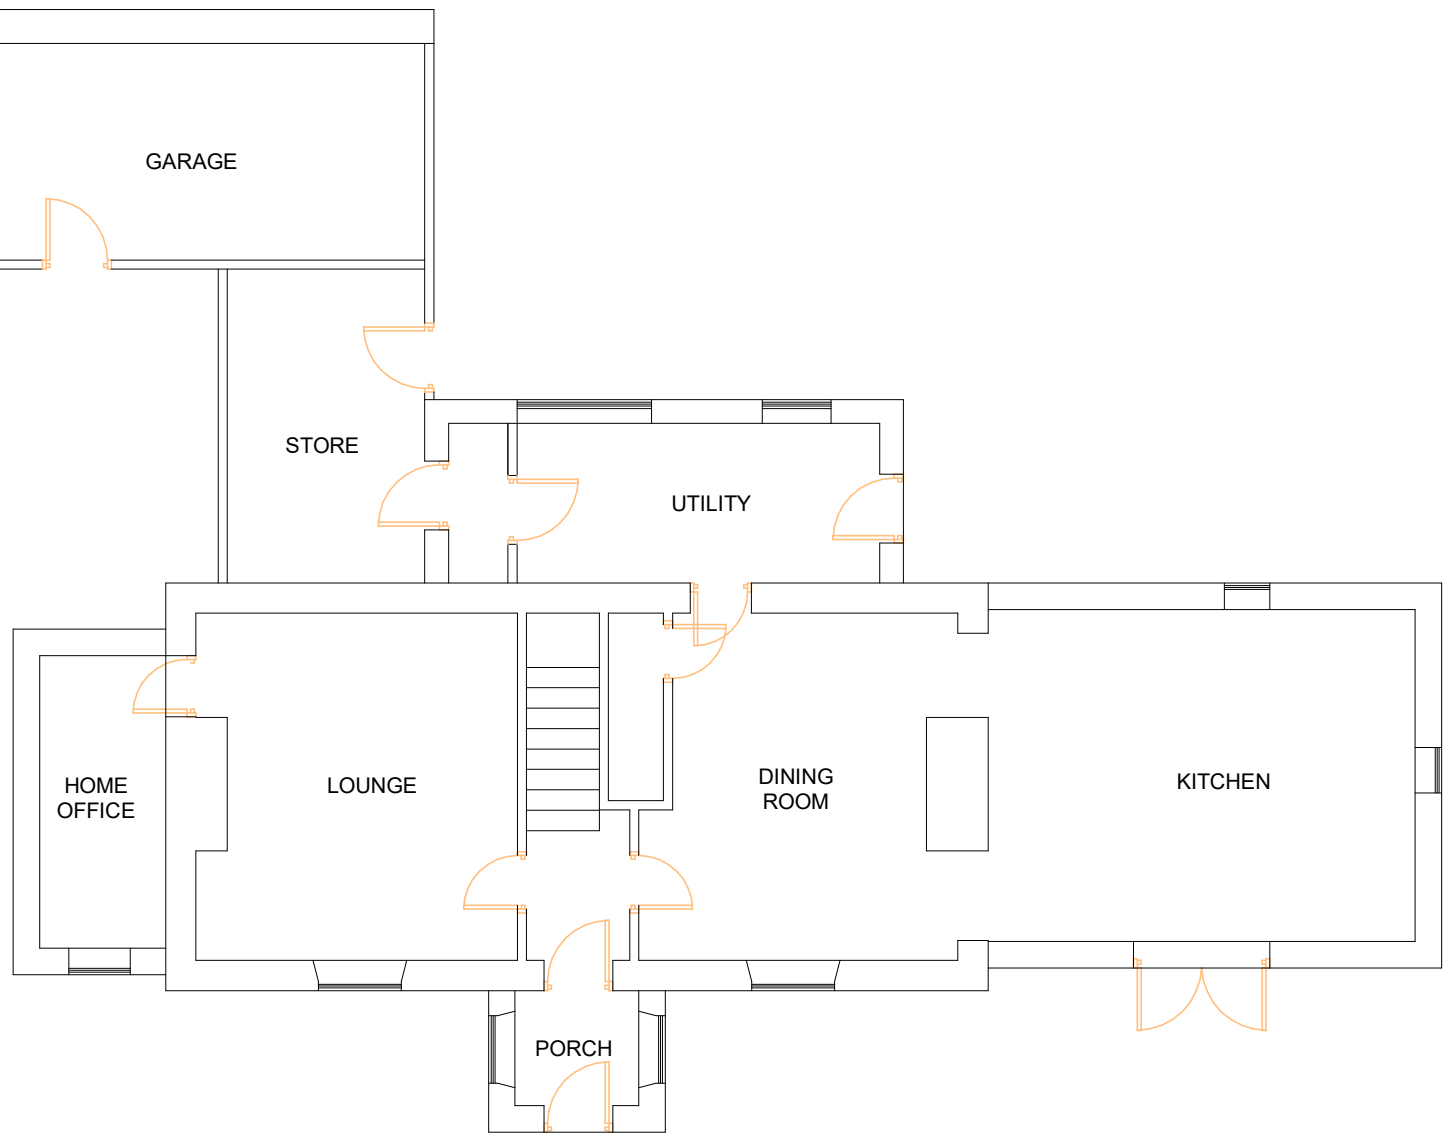


3 Existing Ground Floor Plan
1 : 100

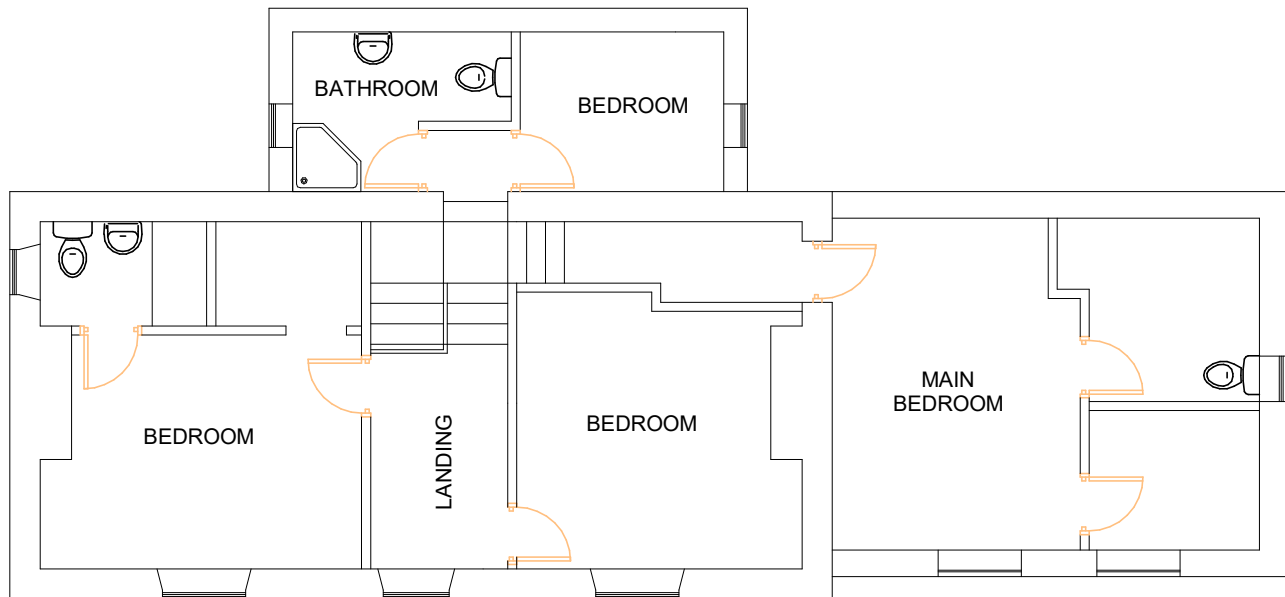


4 Existing First Floor Plan
1 : 100

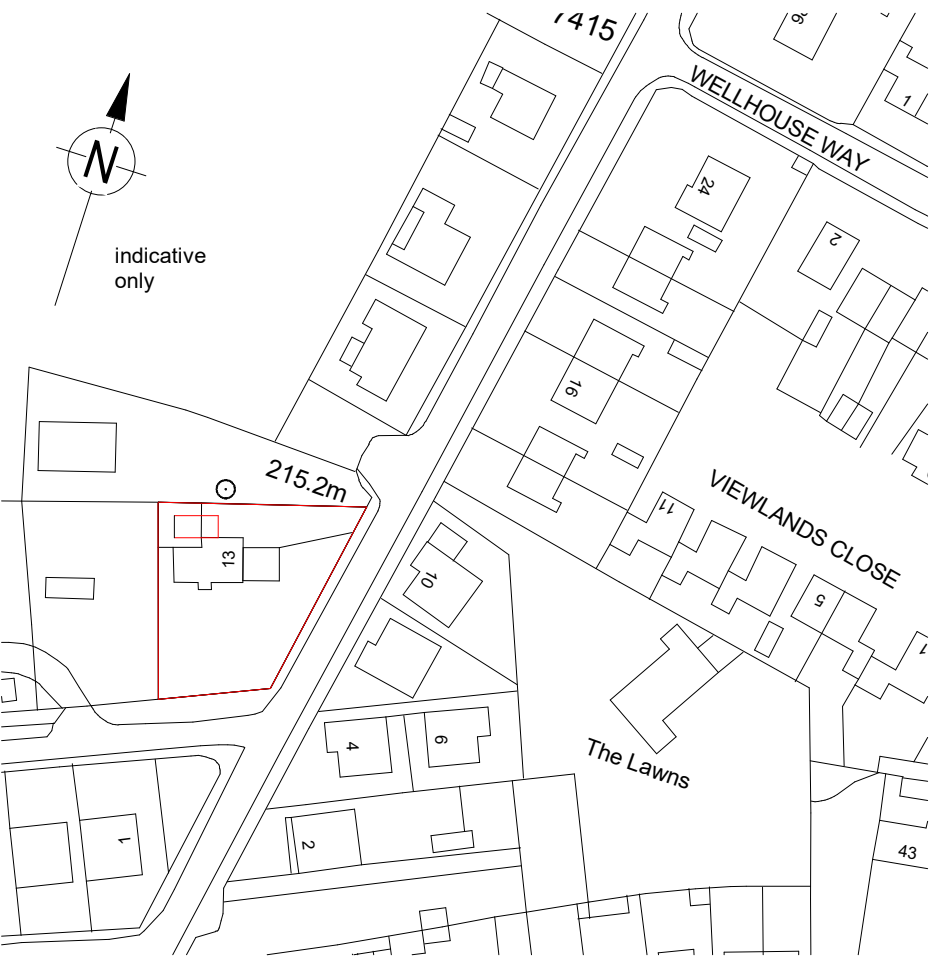

2 Location Plan
1 : 1250

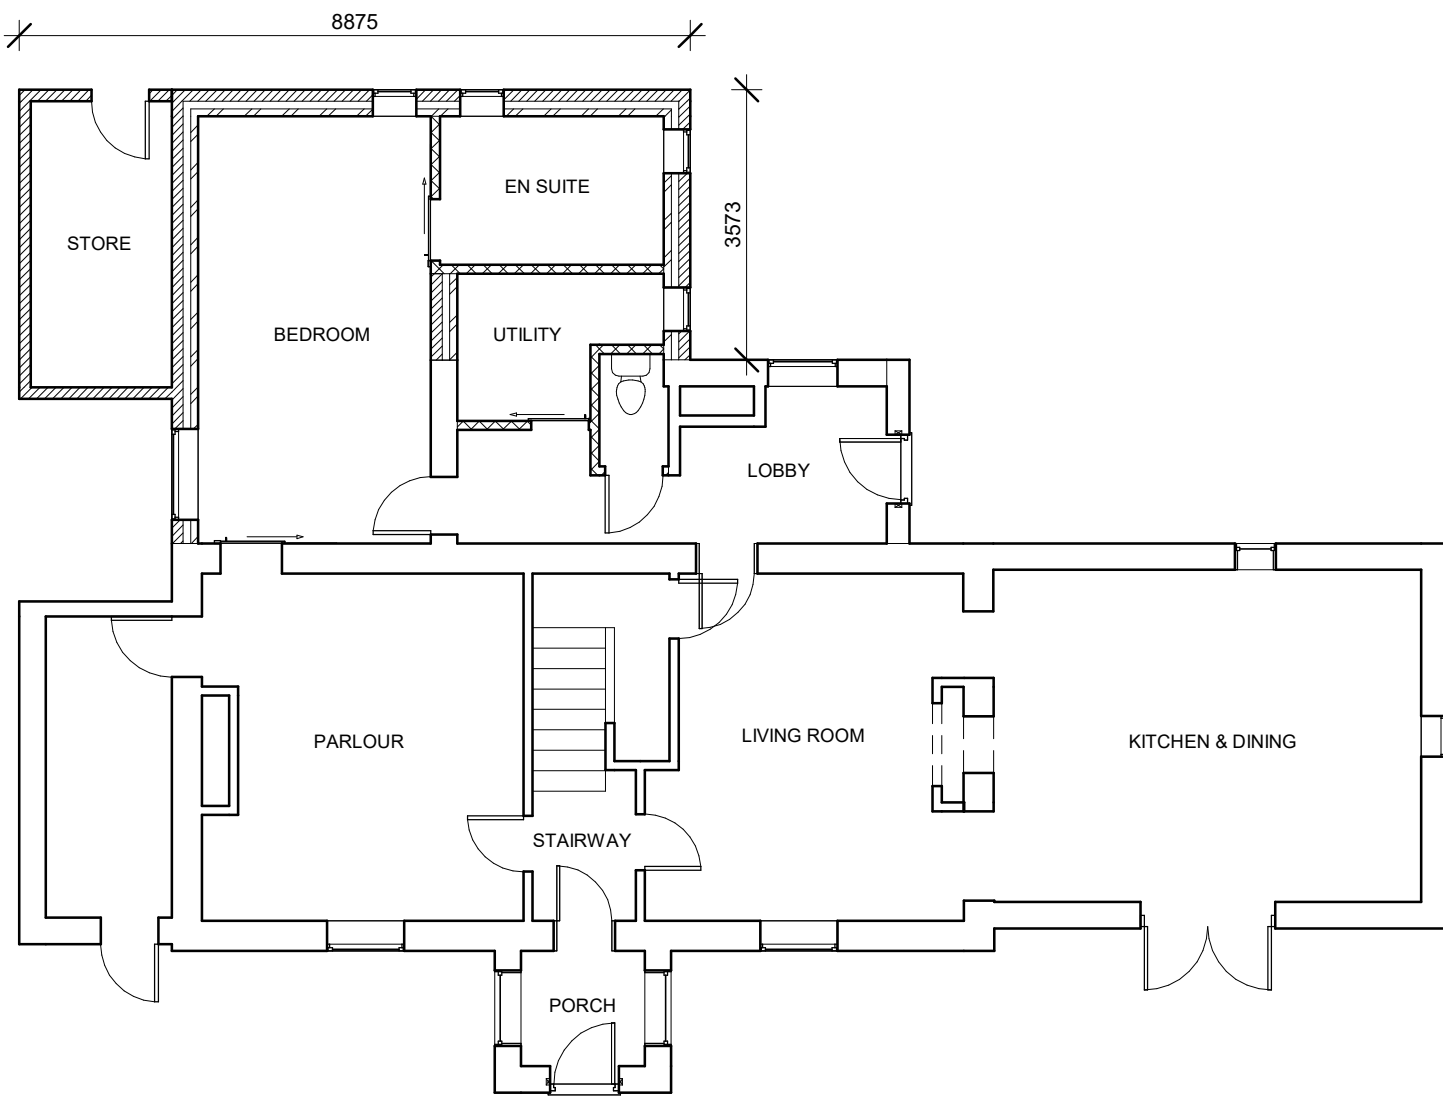

5 Proposed Ground Floor Plan
1 : 100

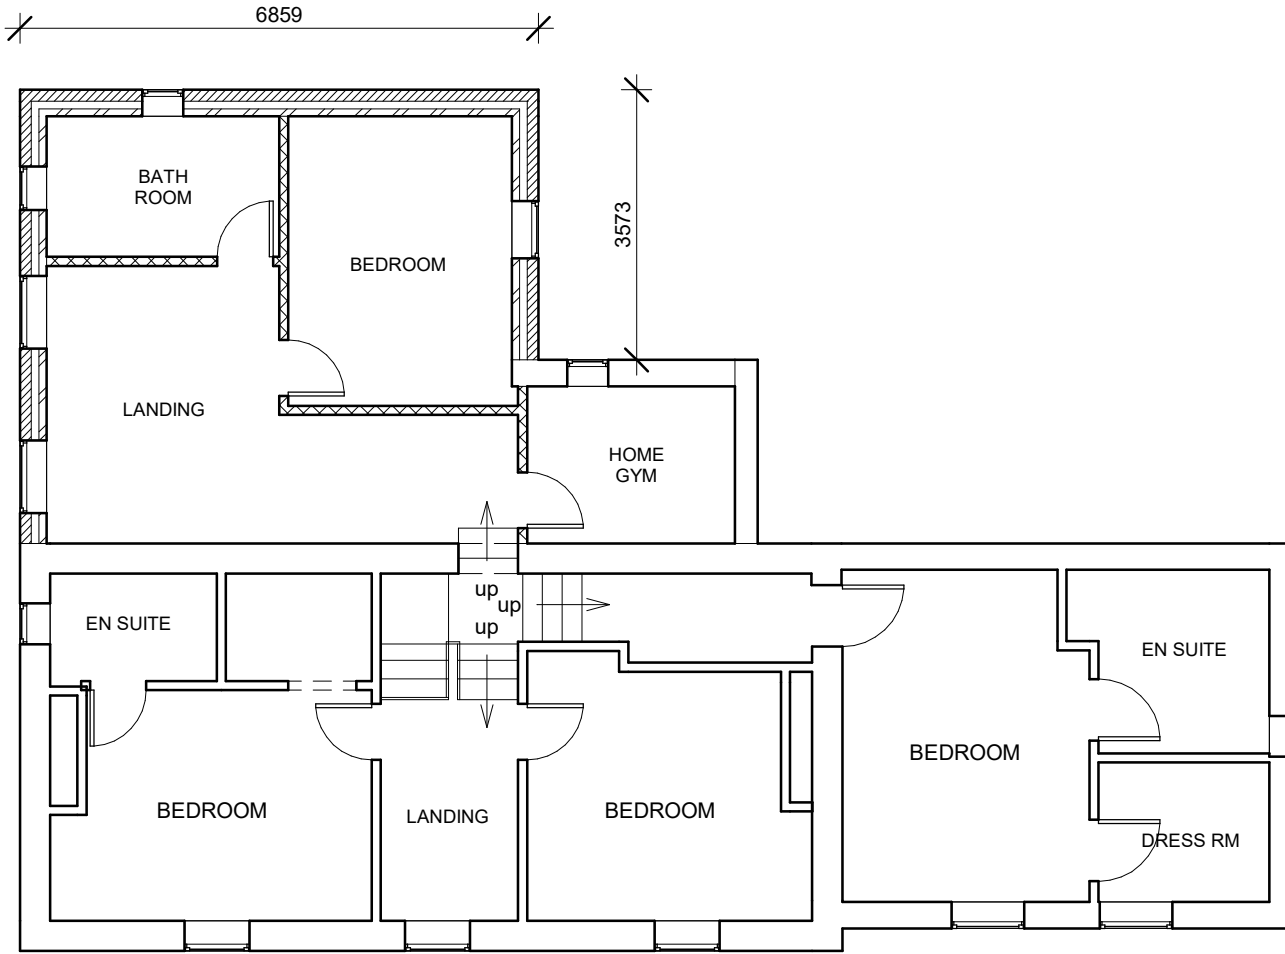

6 Proposed First Floor Plan
1 : 100