


Development off Cliffe Avenue, Crane Moor

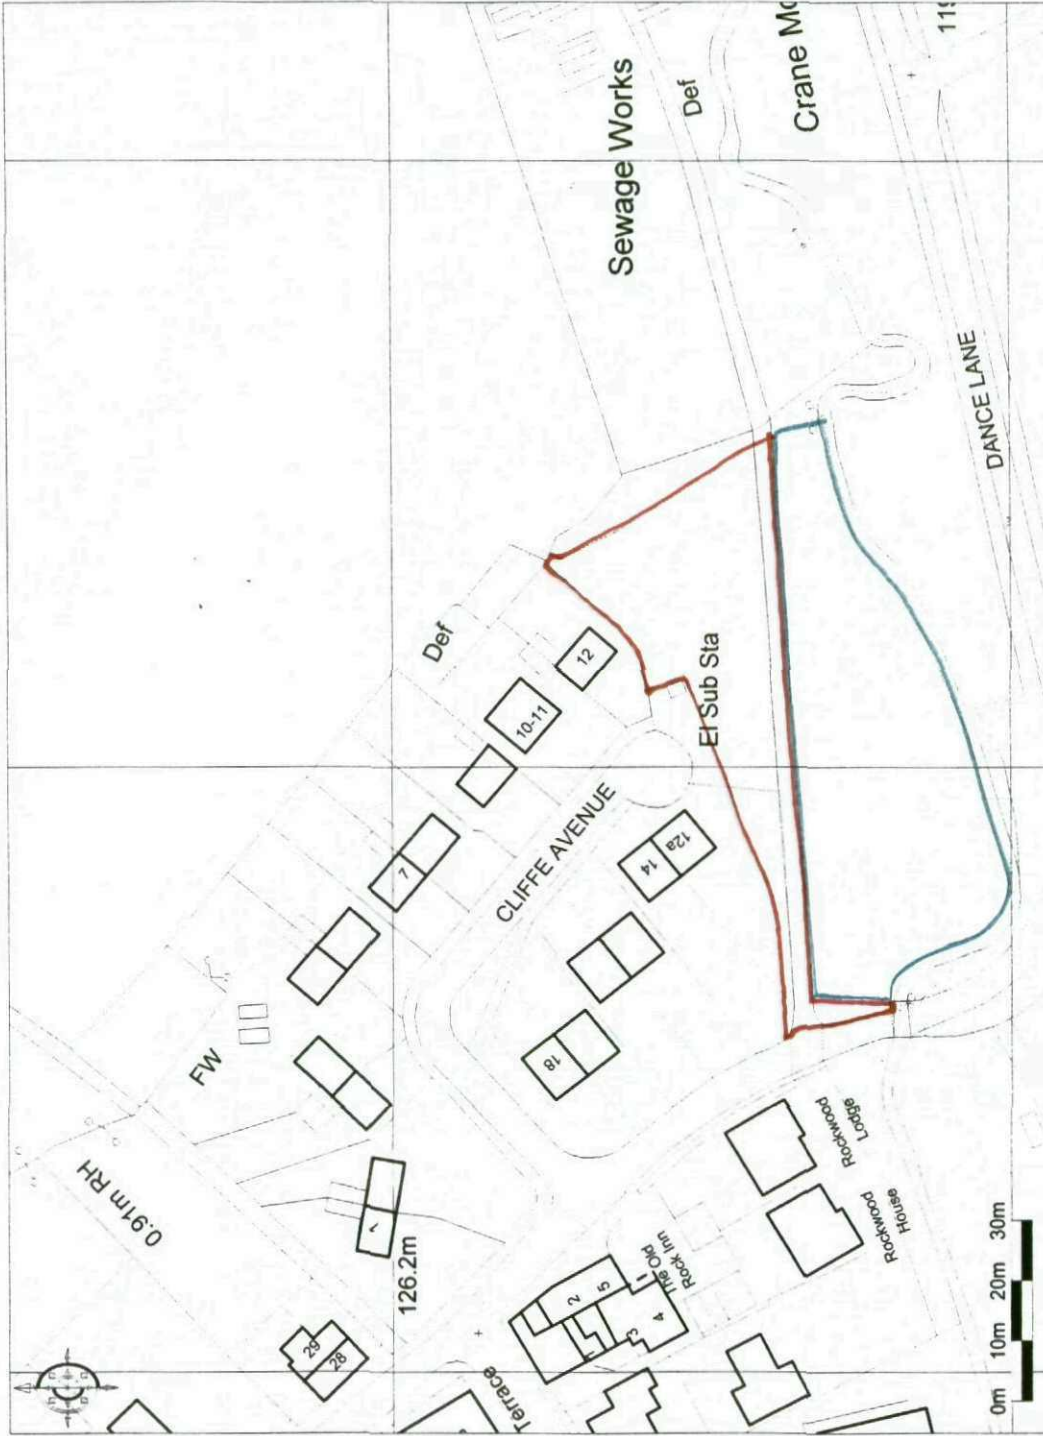

Ordnance Survey © Crown Copyright 2011. All rights reserved. Licence number 100030449. Printed Scale - 1:1250



Peter Dimberline RIBA