


DO NOT SCALE FROM THIS DRAWING. ALL DIMENSIONS TO BE CHECKED ON SITE BY CONTRACTOR. REPORT ANY DISCREPANCIES TO DRAWING AUTHOR AND PROPERTY SERVICES TEAM. DRAWING OR CONTENTS SHOULD NOT BE DUPLICATED WITHOUT PRIOR CONSENT.

DRAWING TO BE READ IN CONJUNCTION WITH ALL OTHER PROJECT DOCUMENTS INCLUDING BUT NOT LIMITED TO DRAWINGS, SPECIFICATIONS, SCHEDULES

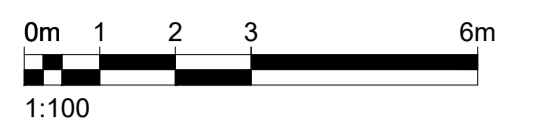


NOTES


- 1 Polyester powder coated metal standing seam roof. Colour: Grey.
- 2 Polyester powder coated pressed metal fascia and soffit. Colour: Light Grey.
- 3 Facing brickwork. Colour: Buff
- 4 Polyester powder coated aluminium windows. Frame colour: Mid Grey
- 5 Polyester powder coated square profile metal rainwater pipes. Colour: Light Grey
- 6 Polyester powder coated roller shutter box and guides. Colour: Light Grey
- 7 Coloured panels to lower sections of window to provide privacy into Studio's
- 8 Externally illuminated sign adjacent to main entrance
- 9 Metal canopy over main entrance. Fascia and Soffit polyester powder coated. Colour: Light Grey. Self finished soffit: Light Grey. Supporting steel columns painted. Colour: Light Grey
- 10 Polyester powder coated aluminium automatic sliding doors and side screens to entrance. Colour: Mid Grey
- 11 Opaque glazing at high level to WC's & Changing Rooms
- 12 Look-a-like window over Plant Room. All panes to be coloured panels as shown on drawing
- 13 Timber fire exit doors with paint finish. Colour: Light Grey
- 14 Composite cladding panels at high level. Colour: Green (as shown on drawing)
- 15 Polyester powder coated glazed aluminium door to Pitch Access. Colour: Mid Grey
- 16 Polyester powder coated aluminium glazing at high level over Reception area. Frame colour: Mid Grey
- 17 Polyester powder coated aluminium windows with glazed double doors onto terrace. Frame colour: Mid Grey.
- 18 Look-a-like window to Activity Space 1 and Plant Room. Coloured panels. Polyester Powder Coated louvres to top panes of Plant Room. Frame colour: Mid Grey. Louvre colour: Light Grey
- 19 Timber fence enclosure to external plant




01 Front Elevation
1:100

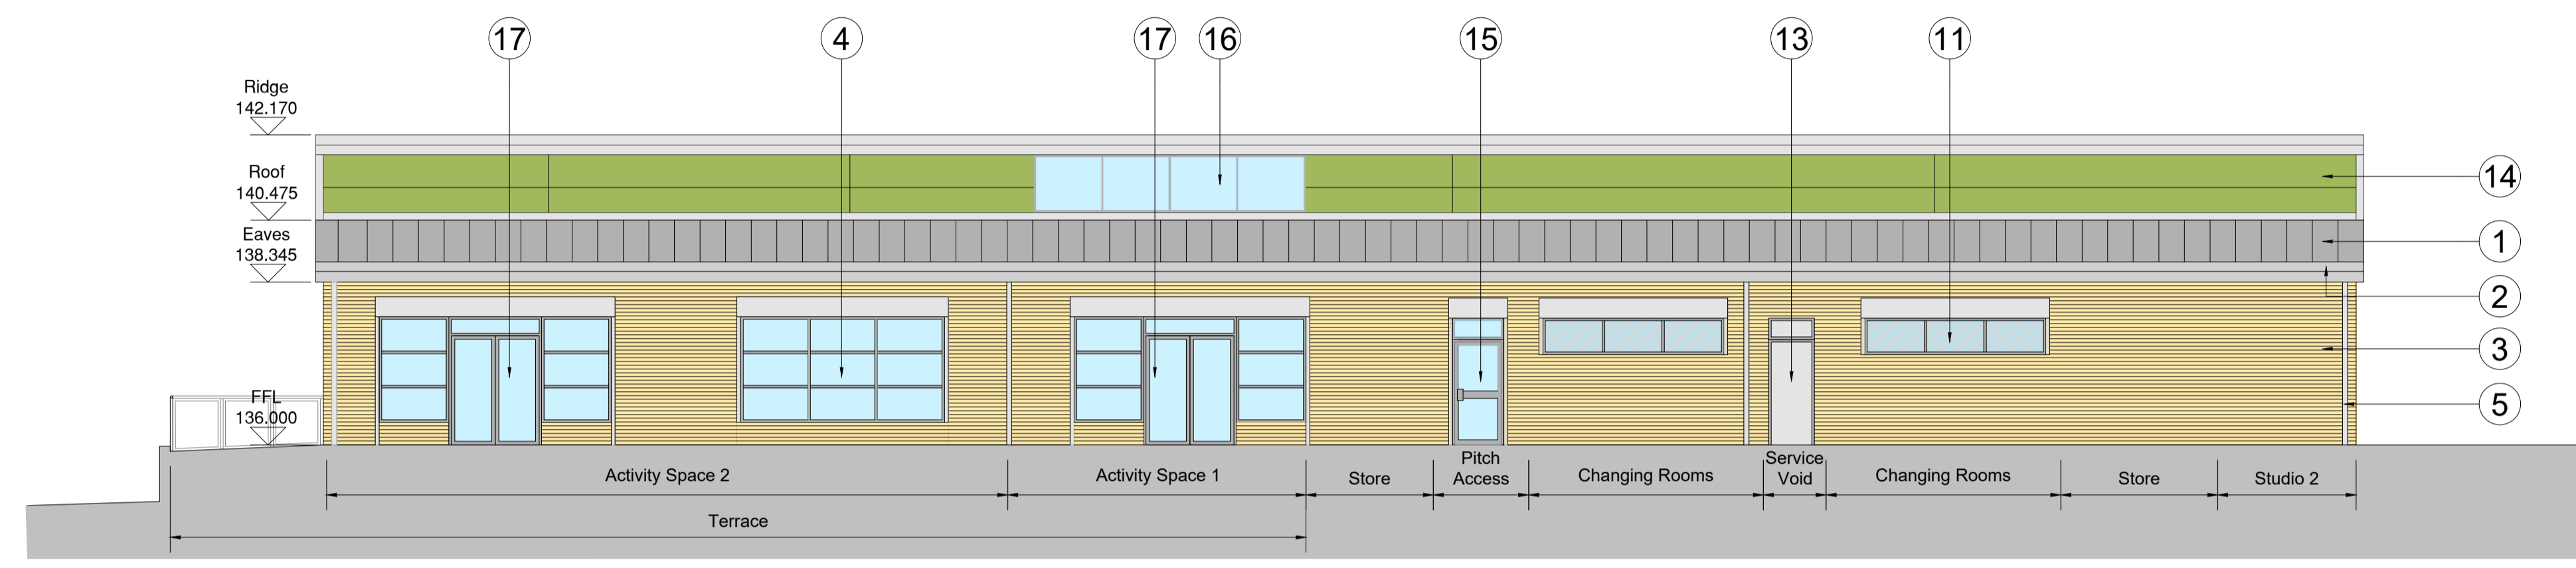


02 Rear Elevation
1:100

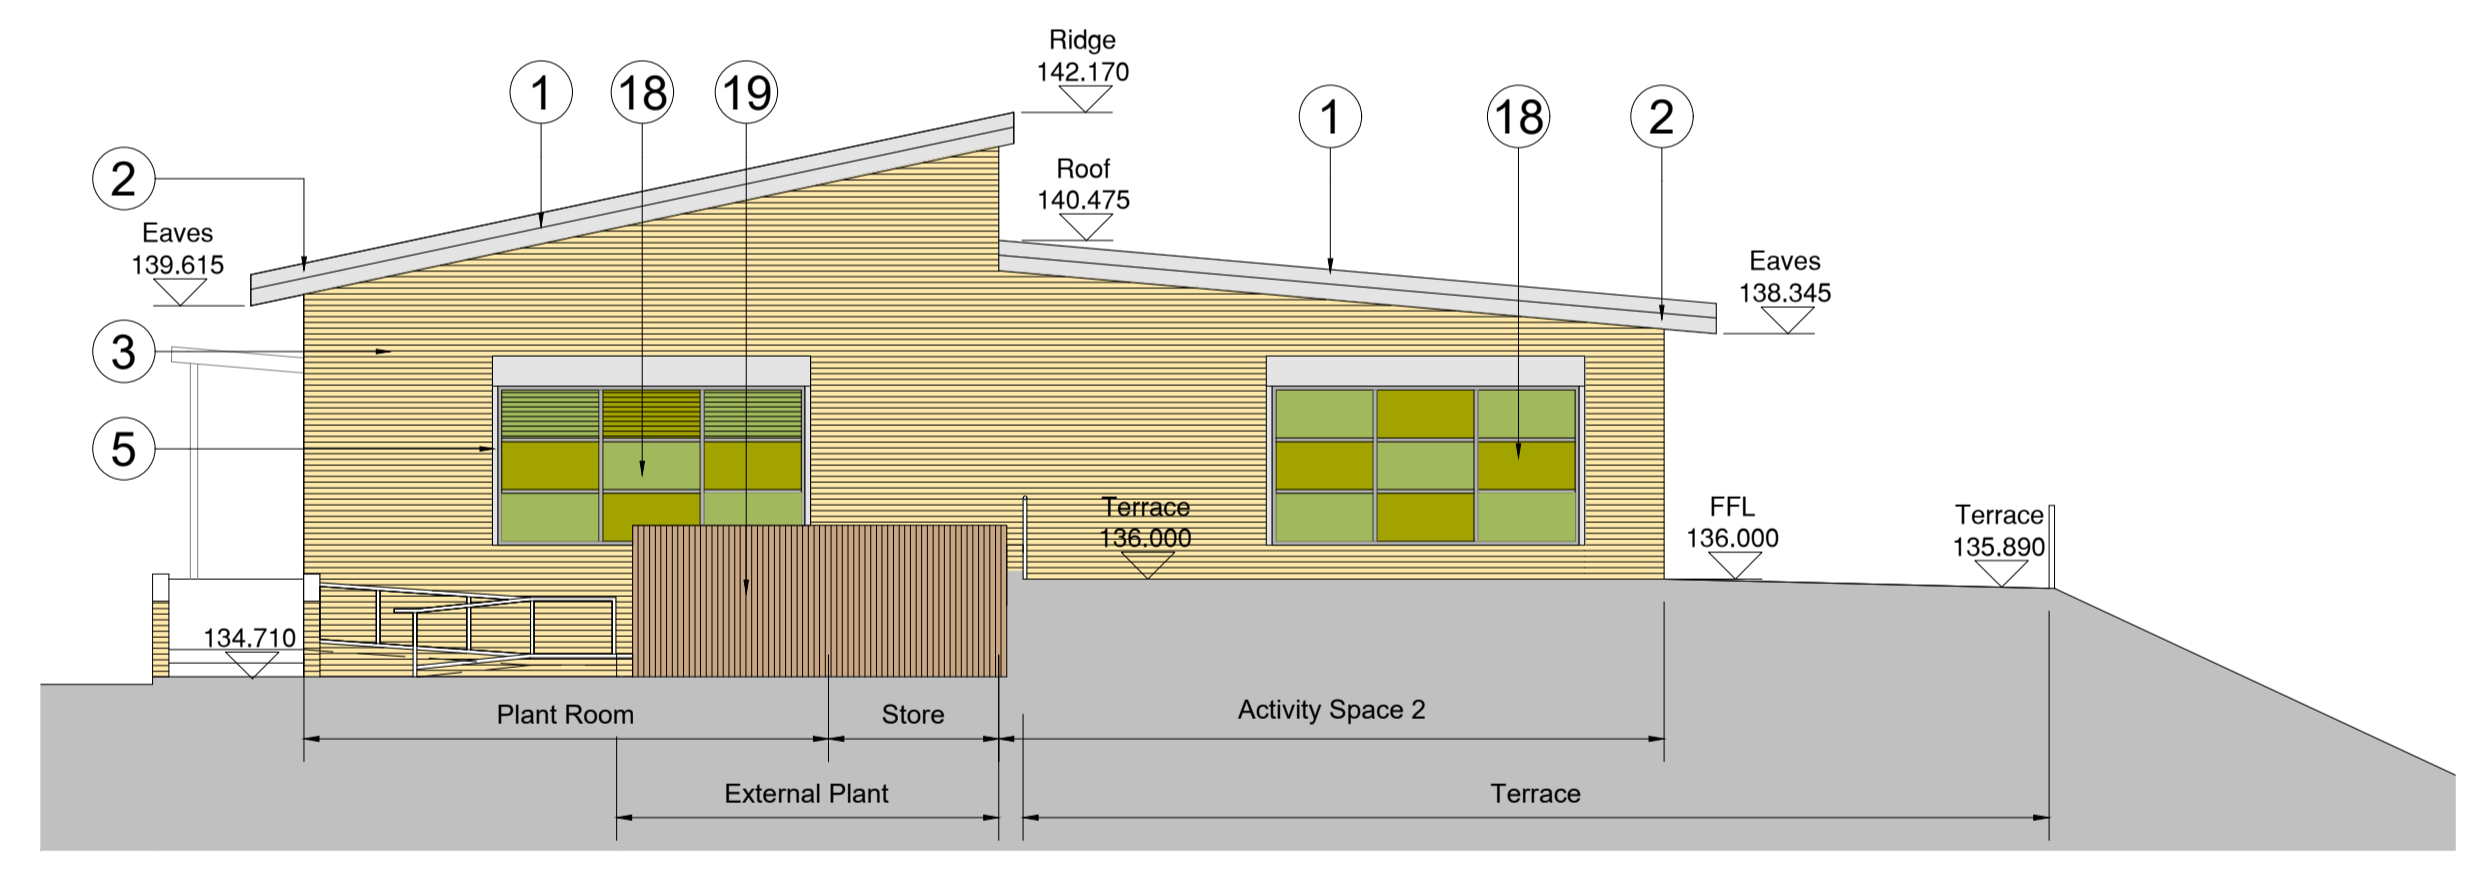

03 Side Elevation
1:100

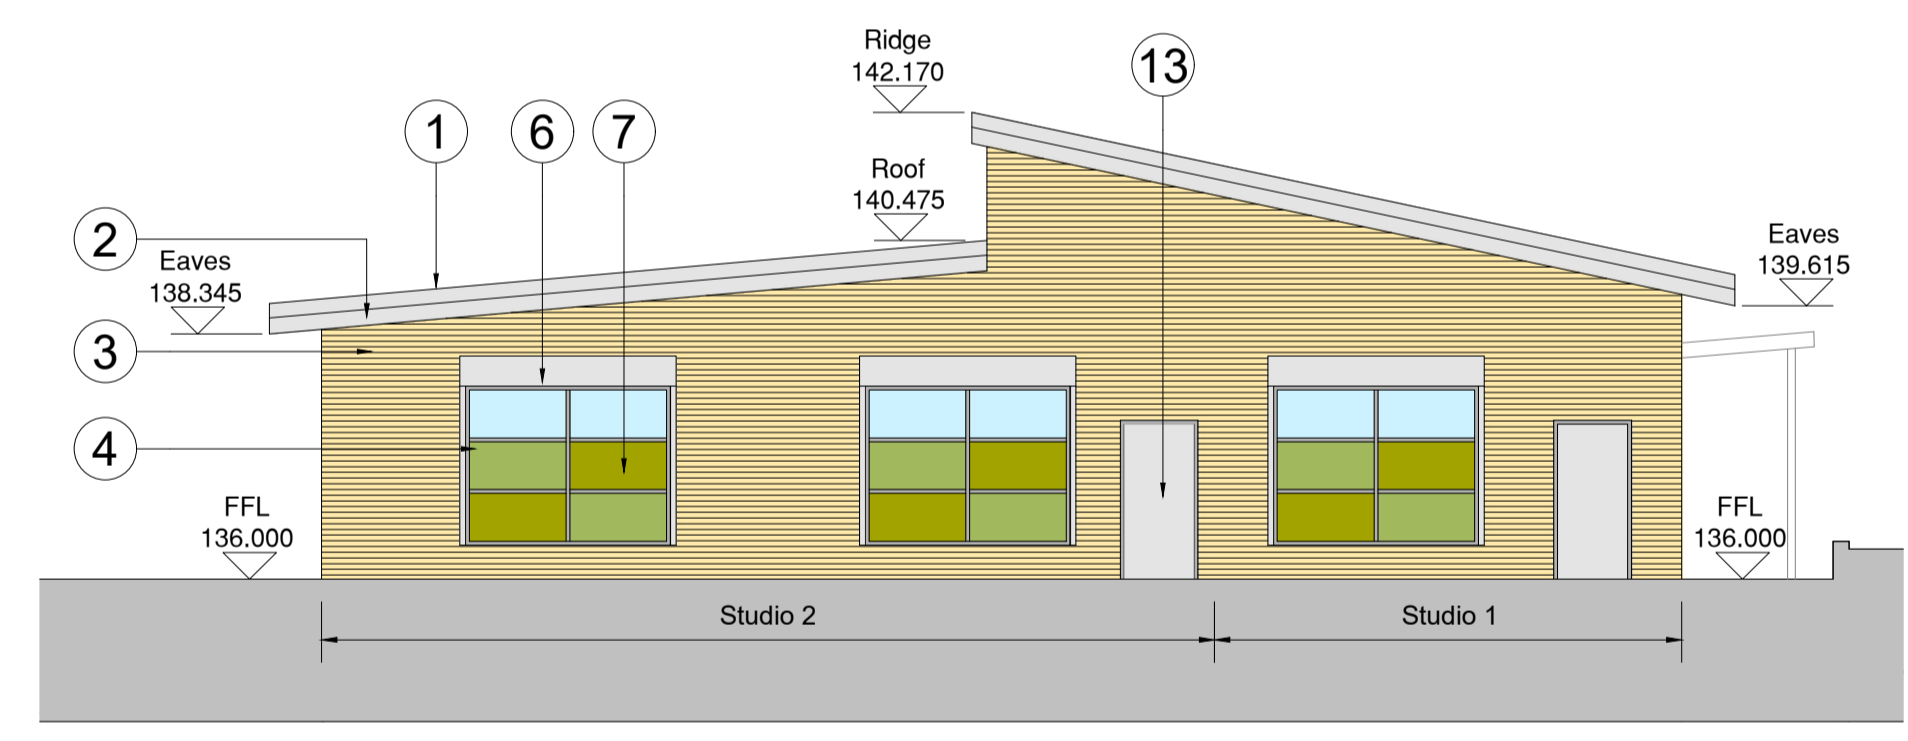

04 Side Elevation
1:100

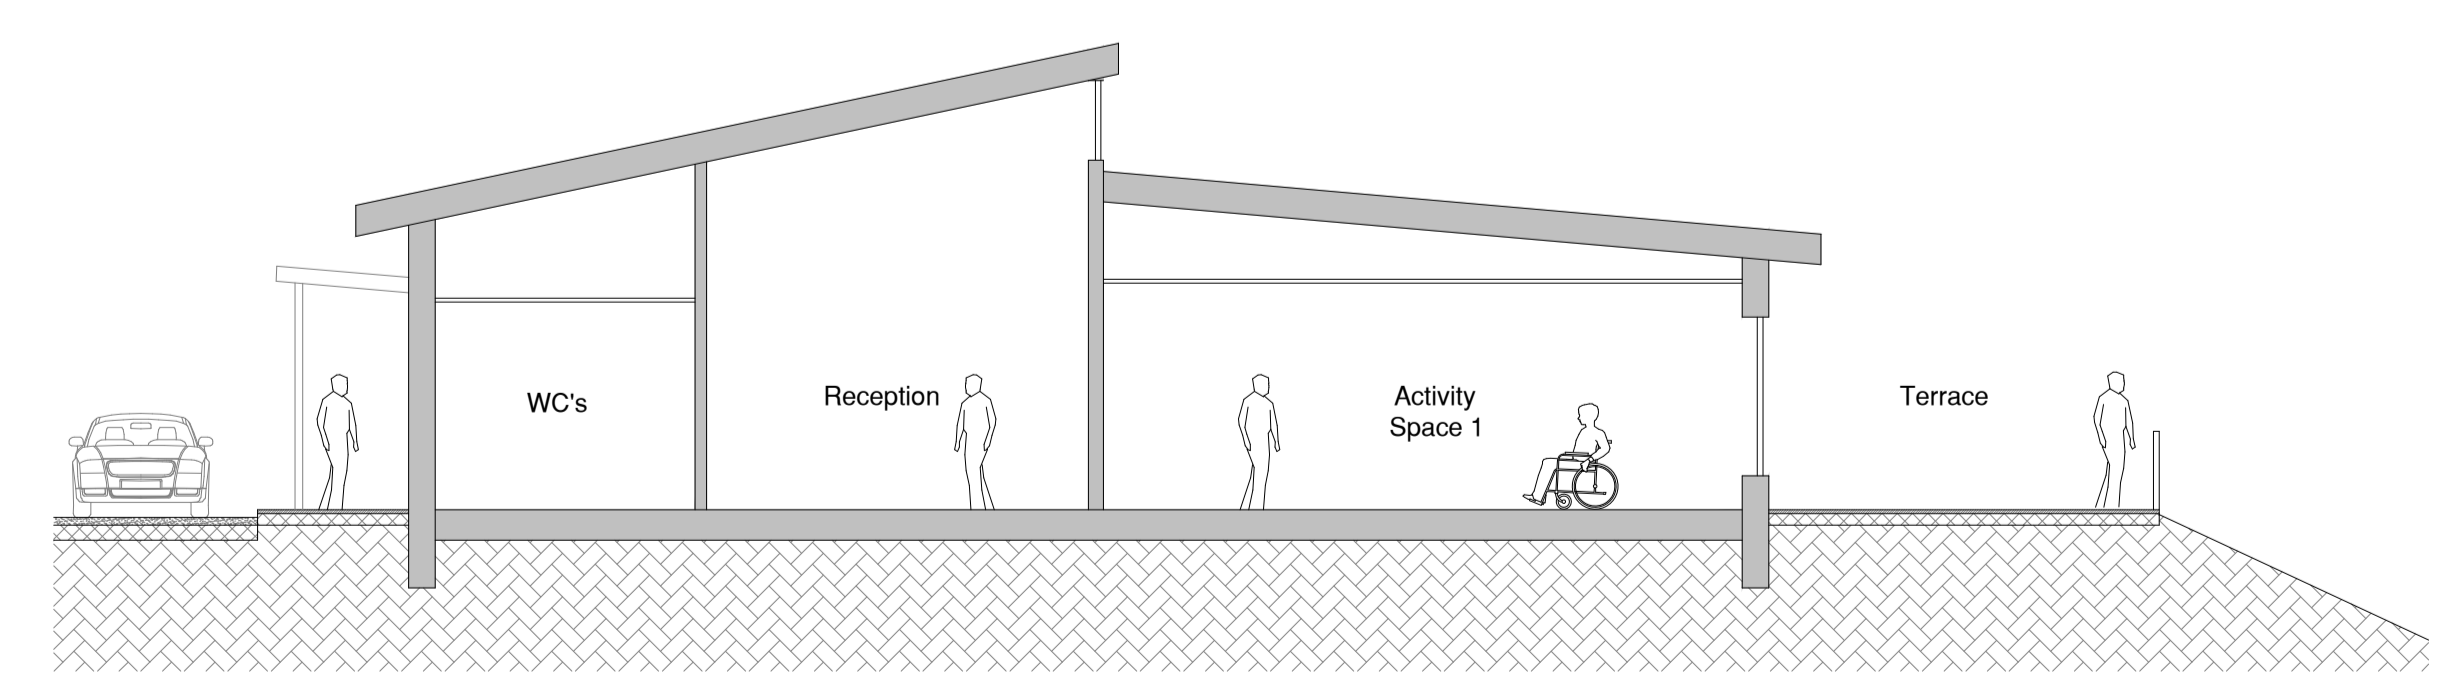

05 Section A
1:100

P2	Roller shutters added following comments from SYP. Window and external door arrangements amended to suit. Material descriptions amended.	31/10/23	BST
P1	First Issue	01/08/23	BST
Rev	Notes	Date	Issued By



SERVICE
B.E.S.T

PROJECT
Parkside Sports & Community Centre

TITLE
Elevations

PROJECT REF	DRAWING REFERENCE	REV
SCALE	DISCIPLINE	SHEET SIZE
PURPOSE OF ISSUE	PLANNING APPROVAL	
	Drawn	BST
	Checked	