


FENCING DETAILS FOR 8 CRANSBORNE DRIVE, DARTON.

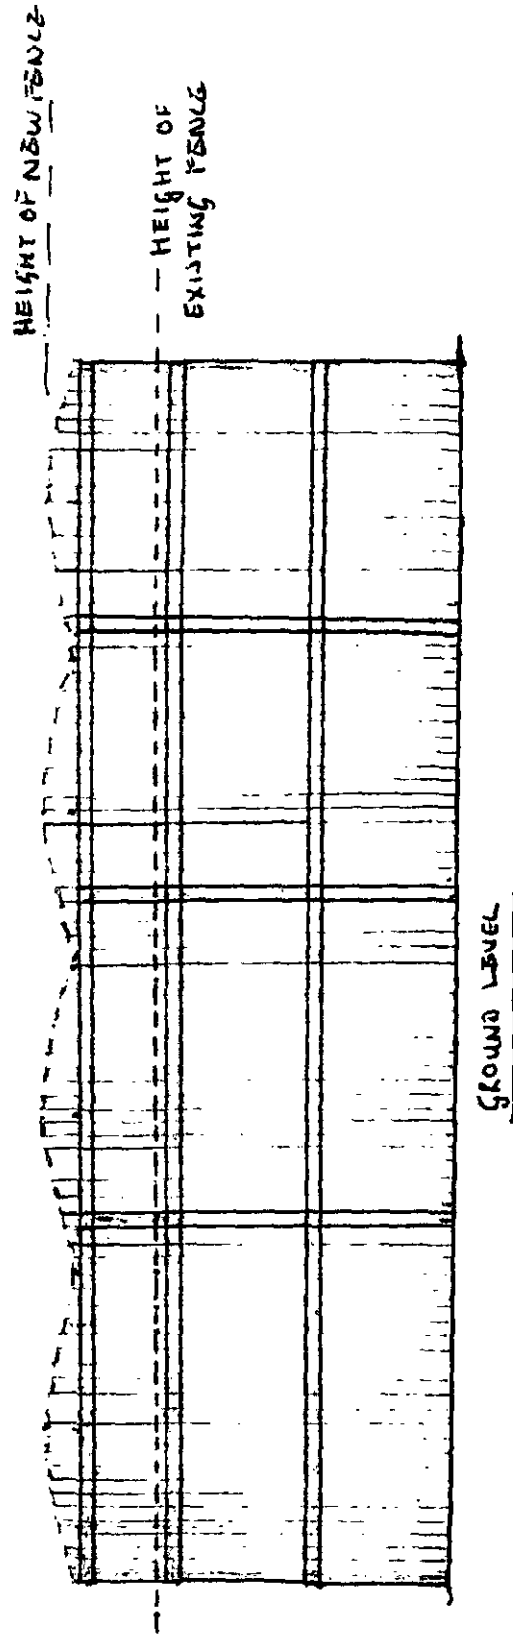

SCALE
1:50