


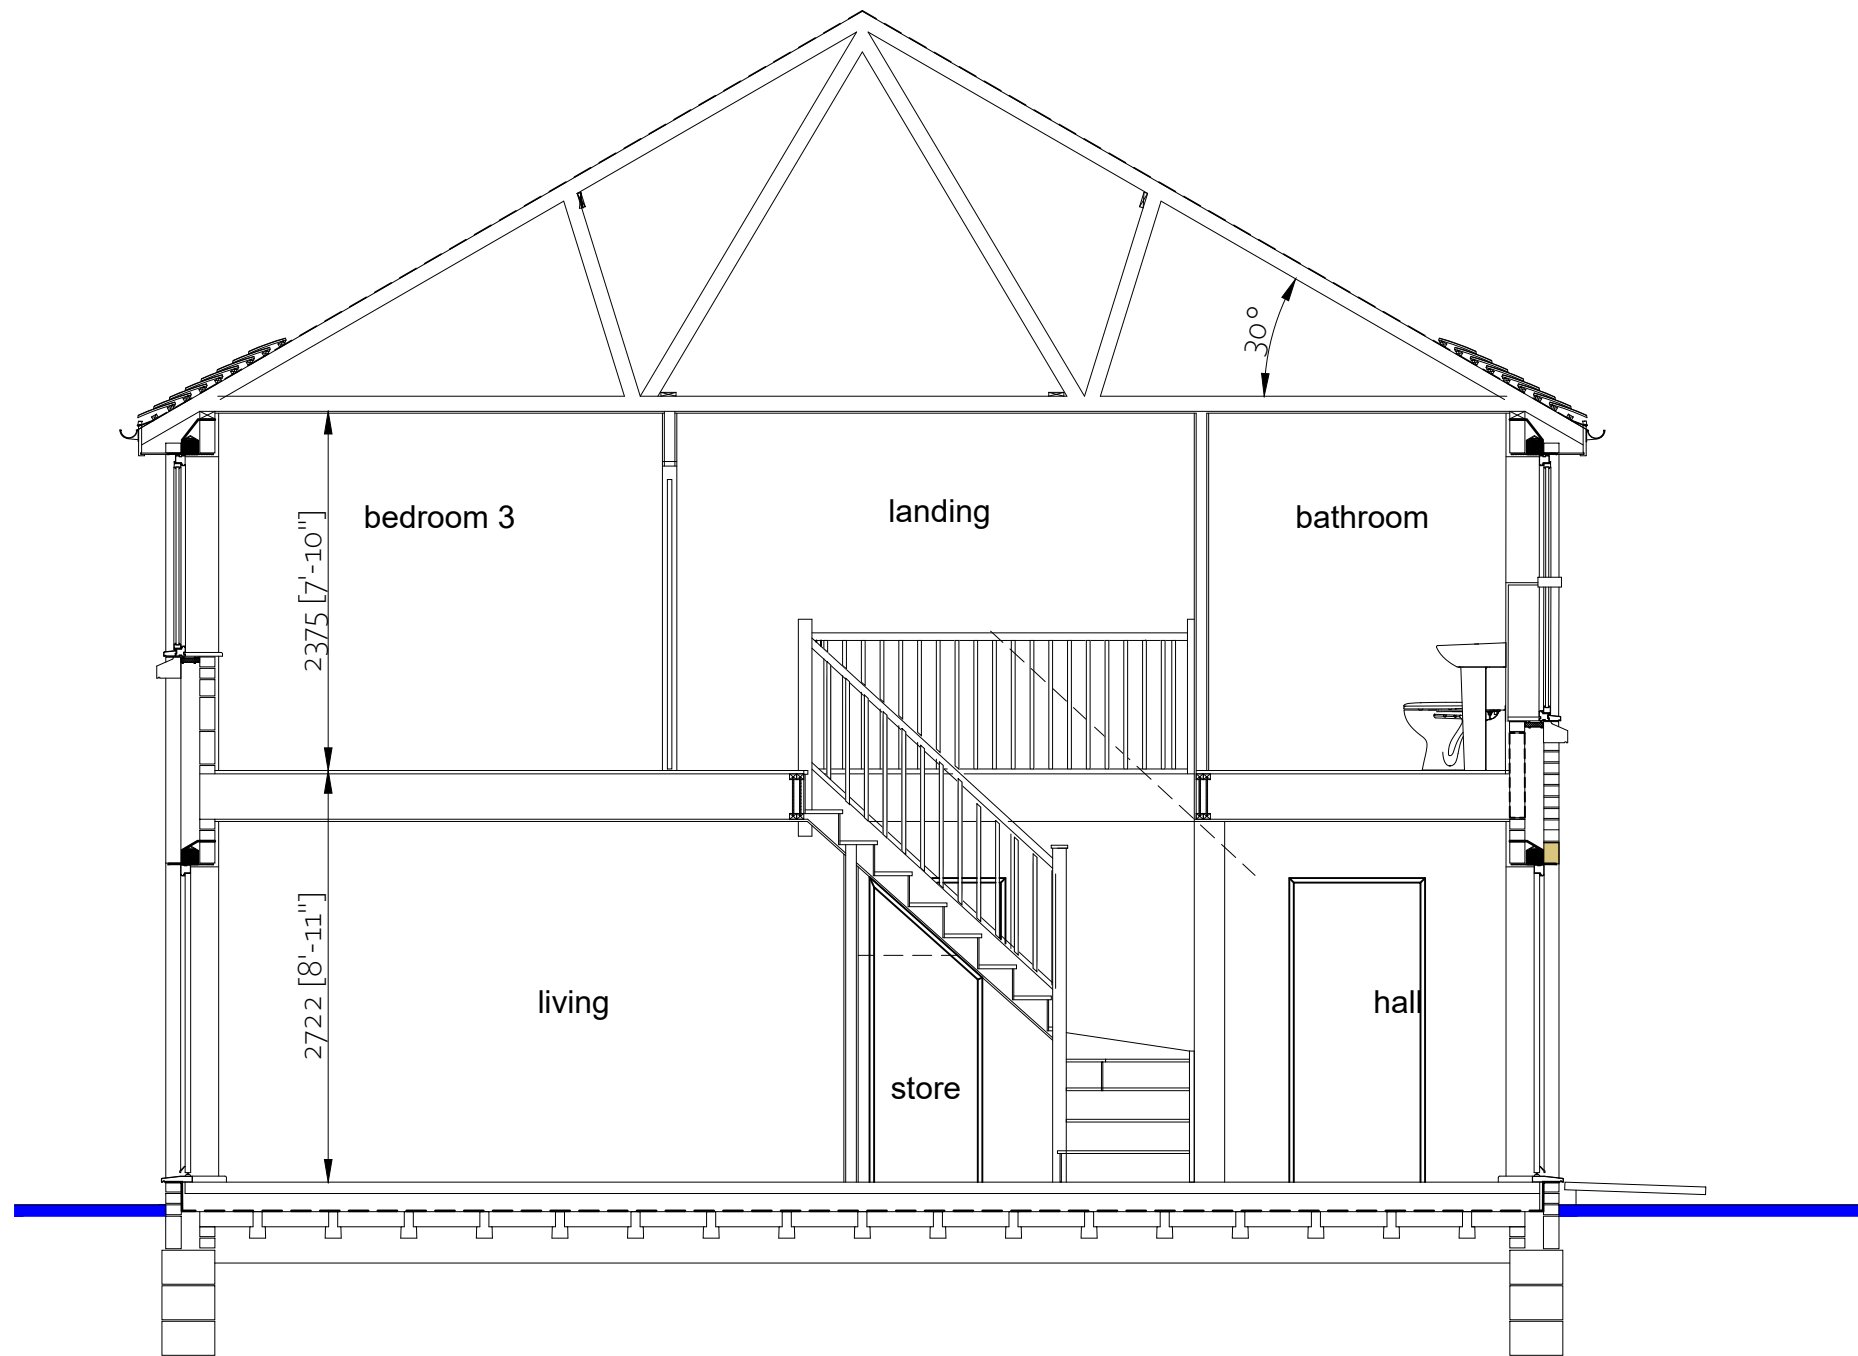

CLIENT DETAILS	PROJECT	TITLE	REV	DESCRIPTION	DATE	Residential S72 Ltd, 9 Malham Close, Shafton Barnsley, S72 8PE T 01226 717079 M 07920 724305  Residential S72
BLACKSTONE DEVELOPMENTS	LAND OFF SOUTHFIELD CRESCENT & SOUTHFIELD LANE THURNSCOE	PROPOSED SECTION 1117 sq.ft				
HUNNINGLEY LA. STAIRFOOT BARNSELEY		SCALE	1:100 @ A3			
		REFERENCE 19-01-021-1117-04	DATE NOV 2019			