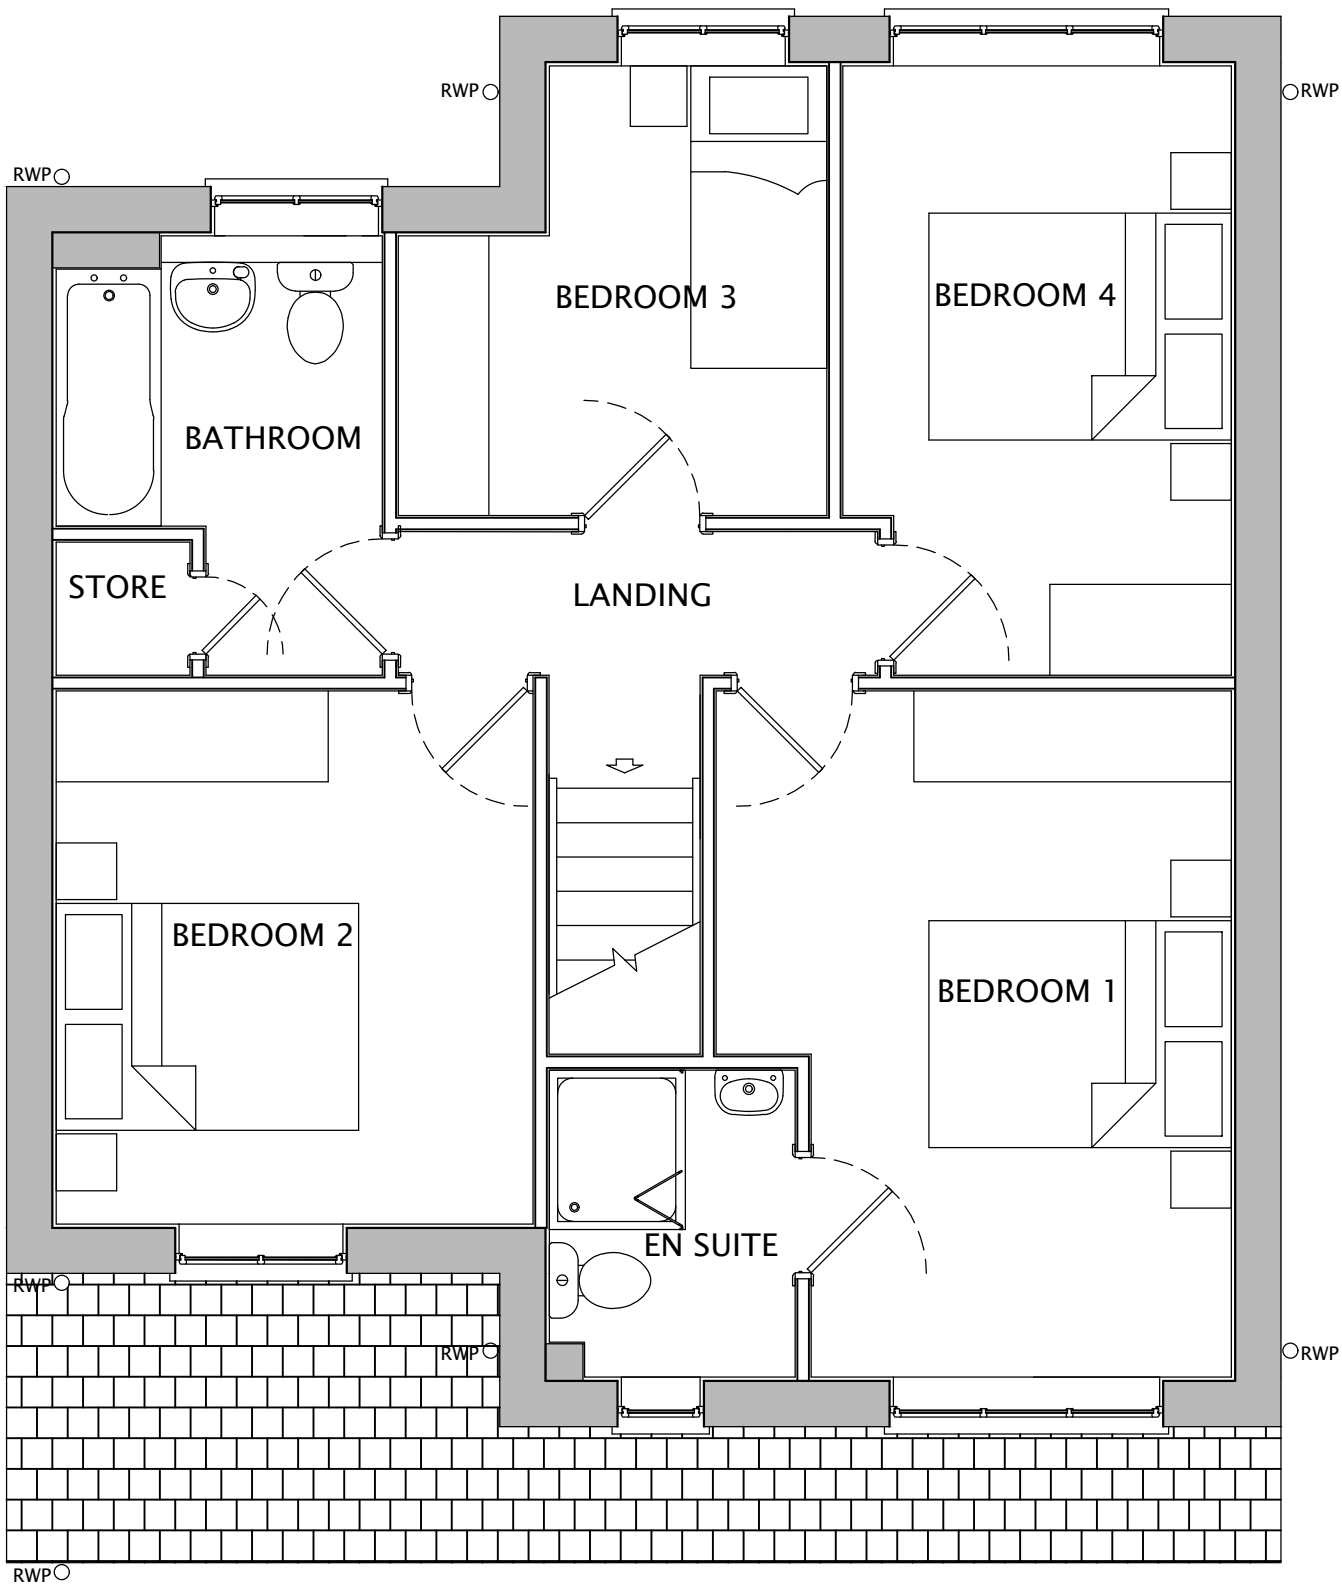
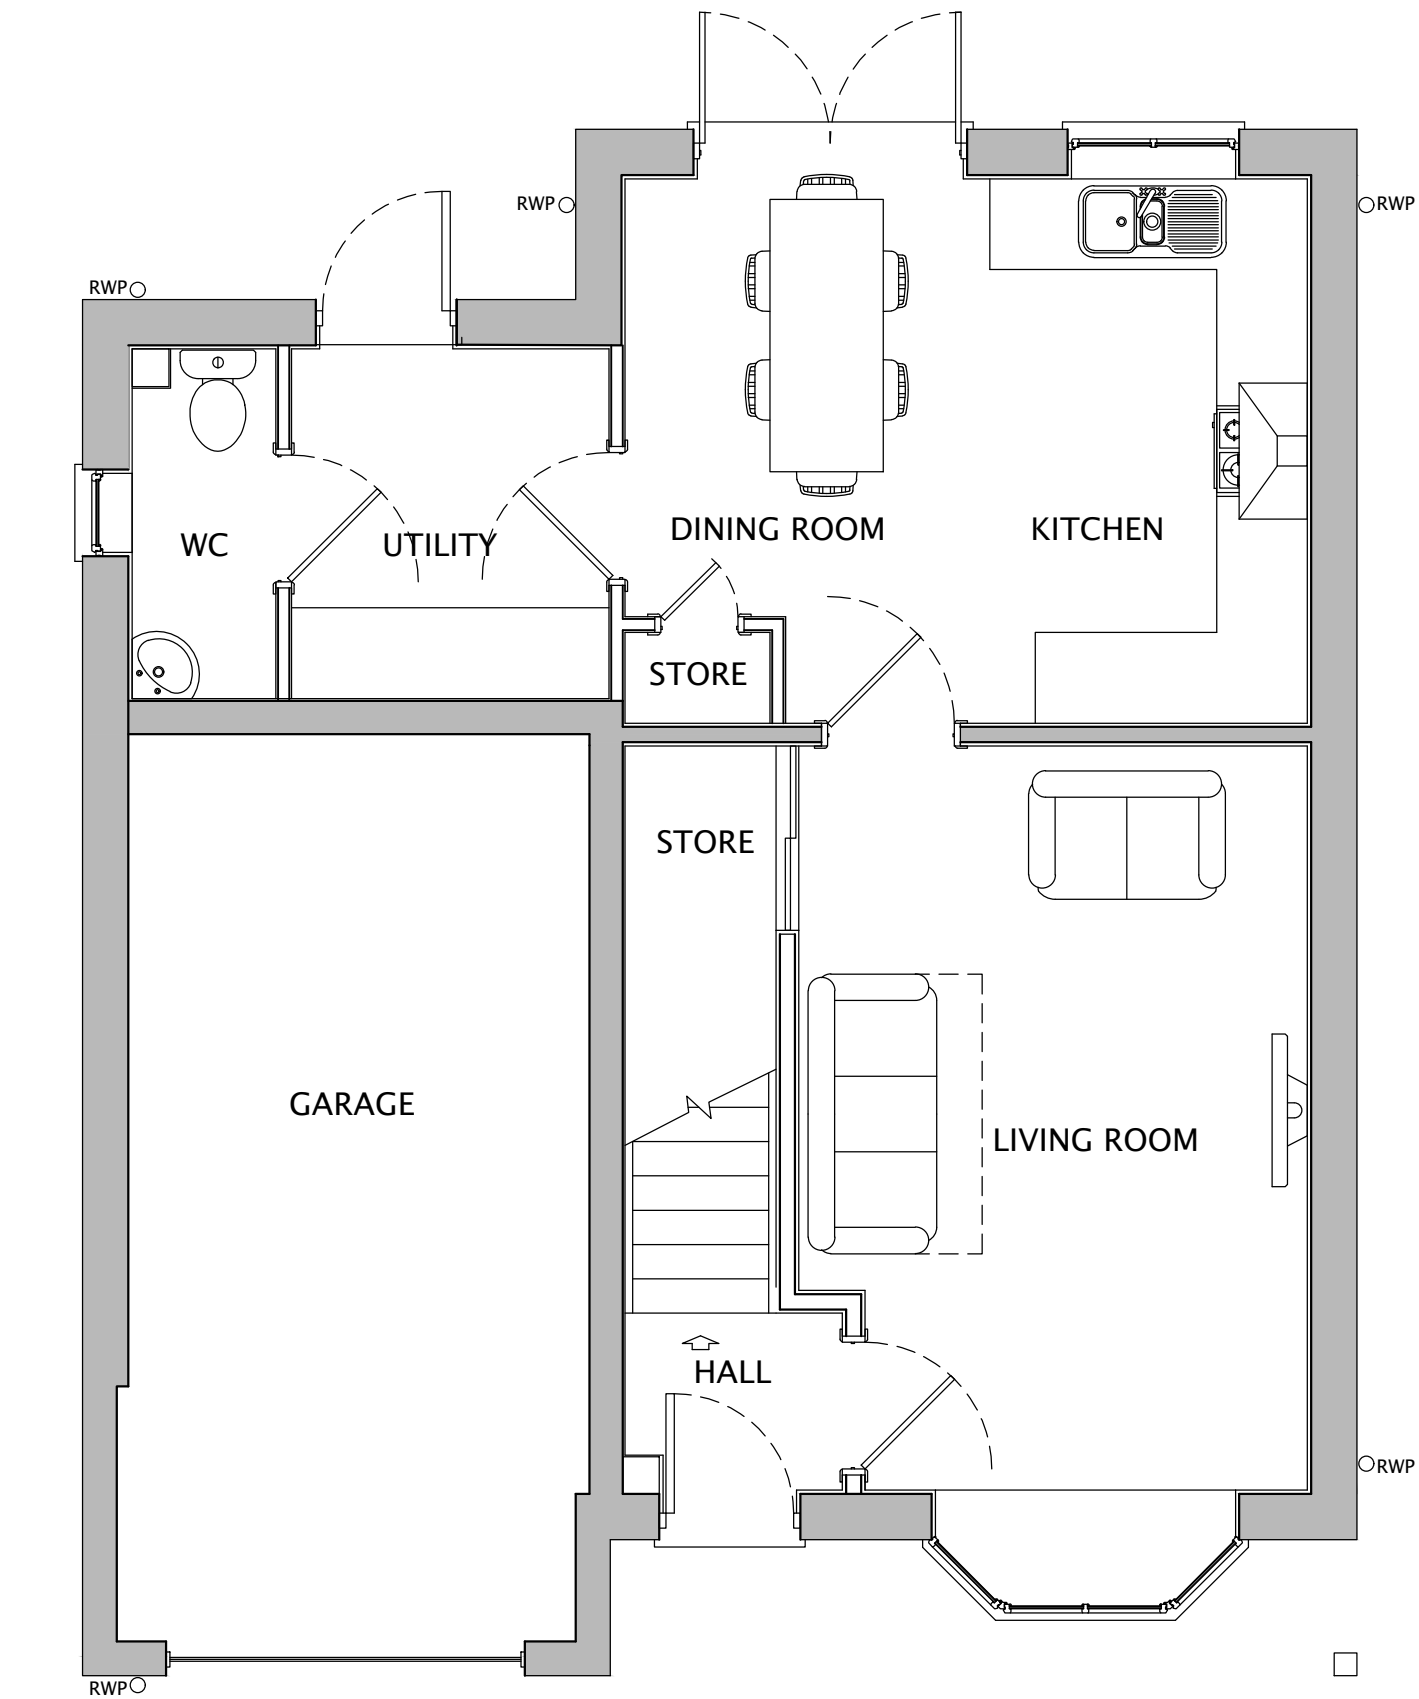
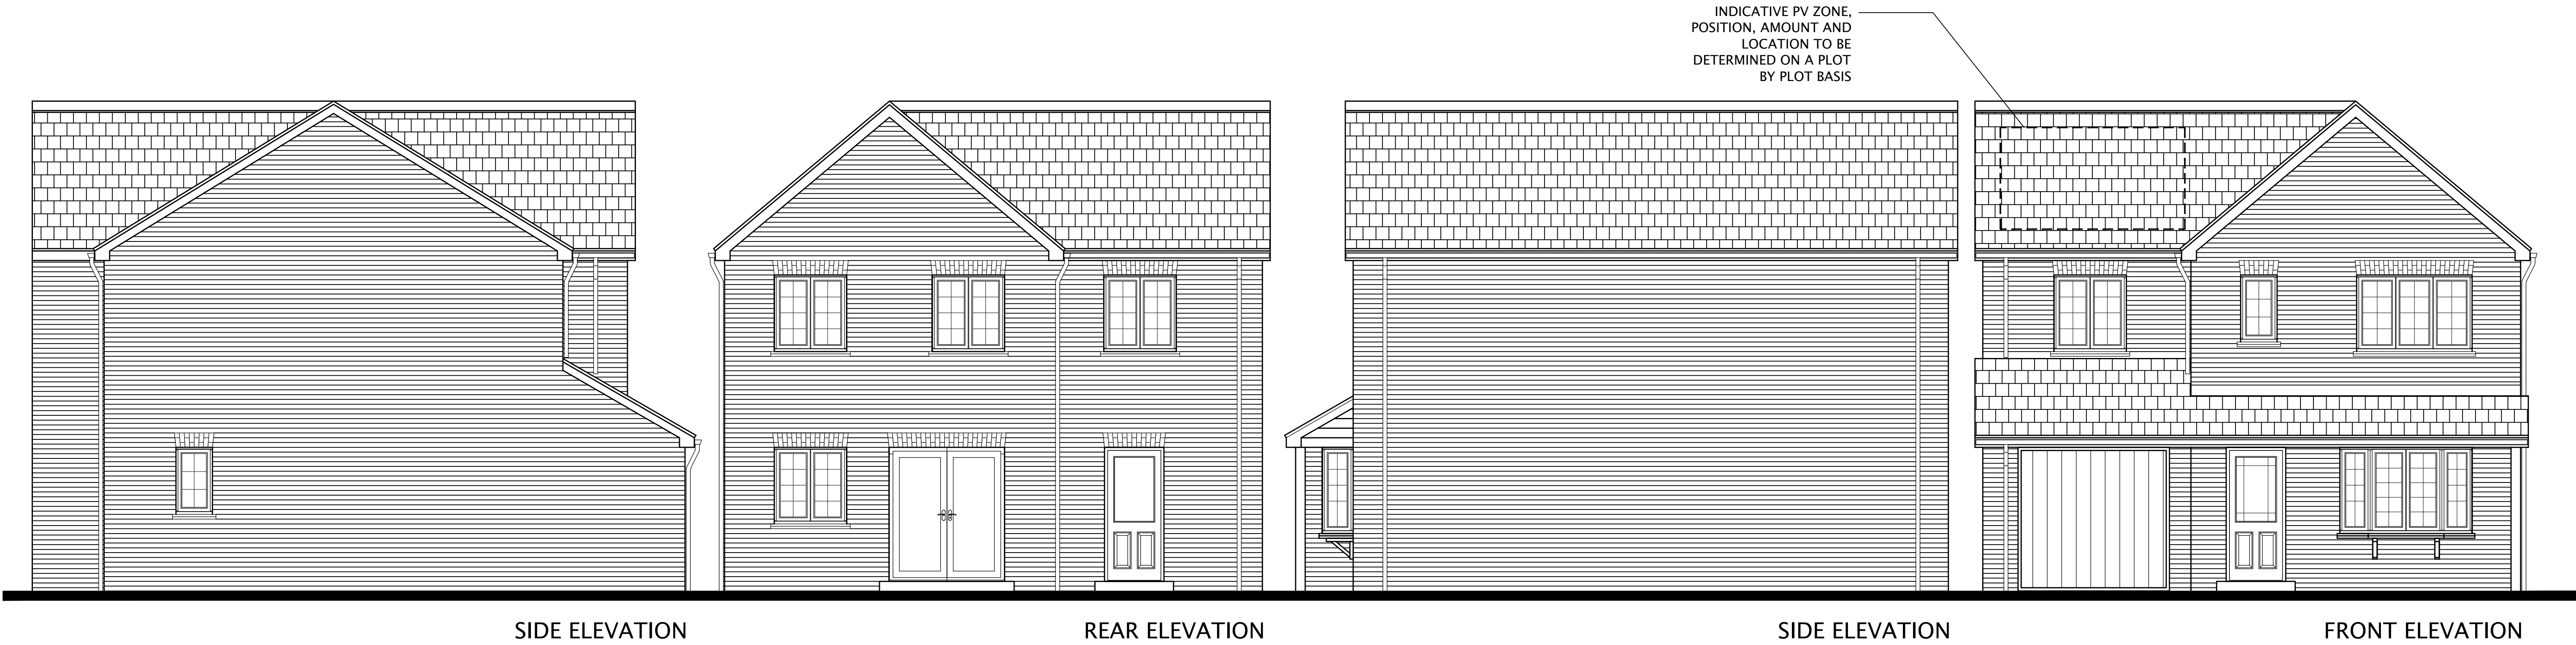


"For the purposes of Planning Consent the following applies to any copy of this drawing made by the Local Authority:

This copy has been made by and with the authority of the person required to make the plan and drawing open to public inspection pursuant to Section 47 of the Copyright, Designs and Patents Act 1988. Unless that Act provides a relevant exception to copyright, the copy must not be copied without the prior permission of the copyright owner. If any copy is made under the authority only the whole drawing including the copyright holder's name and this notice, is to be copied."

P04	29.08.25	Amendments to the Utility, Kitchen and Dining areas as requested by Client.	KGf	KS
P03	13.08.25	PV zone added	KGf	SJ
P02	11.08.25	Changes as per Vistry comments (08.08.25), view changes tracker for detail	MK	KGf
P01	05.08.25	First issue	MK	KGf

Rev:	Date:	Description:	By:	Auth:
------	-------	--------------	-----	-------

P+HS
architects

a. 84 Albion Street
Leeds
West Yorkshire
LS1 6AG
e. Leeds@pandhs.co.uk
t. 0113 245 4332
w. www.pandhs.co.uk

Client:
Vistry Wesy Yorkshire

Project No: 4099
Project Name: Wakefield Road, Mapplewell

Project	Originator	Functional	Spatial	Form	Discipline	Number
VWYM	PHS	XX	XX	DR	A	20008
ROCHESTER HOUSE TYPE [AS] GA PLANS AND ELEVATIONS						
Status: Code	Description INFORMATION					Revision: Code P04

Created By:	Authorised By:	Date of first issue:	Scale at A1:
MK	KGf	05.08.25	1:50

This document is © P+HS Architects. If in doubt ASB. Drawing measurements shall not be obtained by scaling. Verify all dimensions prior to construction or product manufacture. Immediately report any discrepancies on this document to the Architect. This document shall be read in conjunction with associated models, specifications and related consultants documents.

ROCHESTER HOUSE TYPE PLANNING DRAWING [AS]