



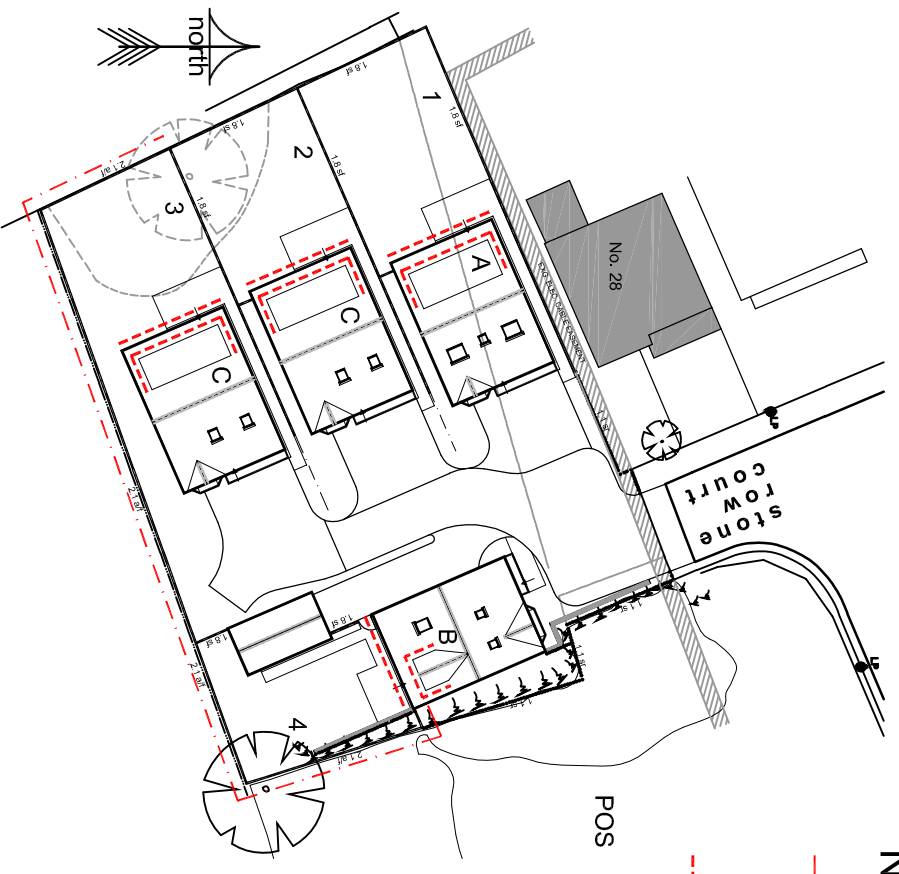

## section / elevation A - A

scale 1:150

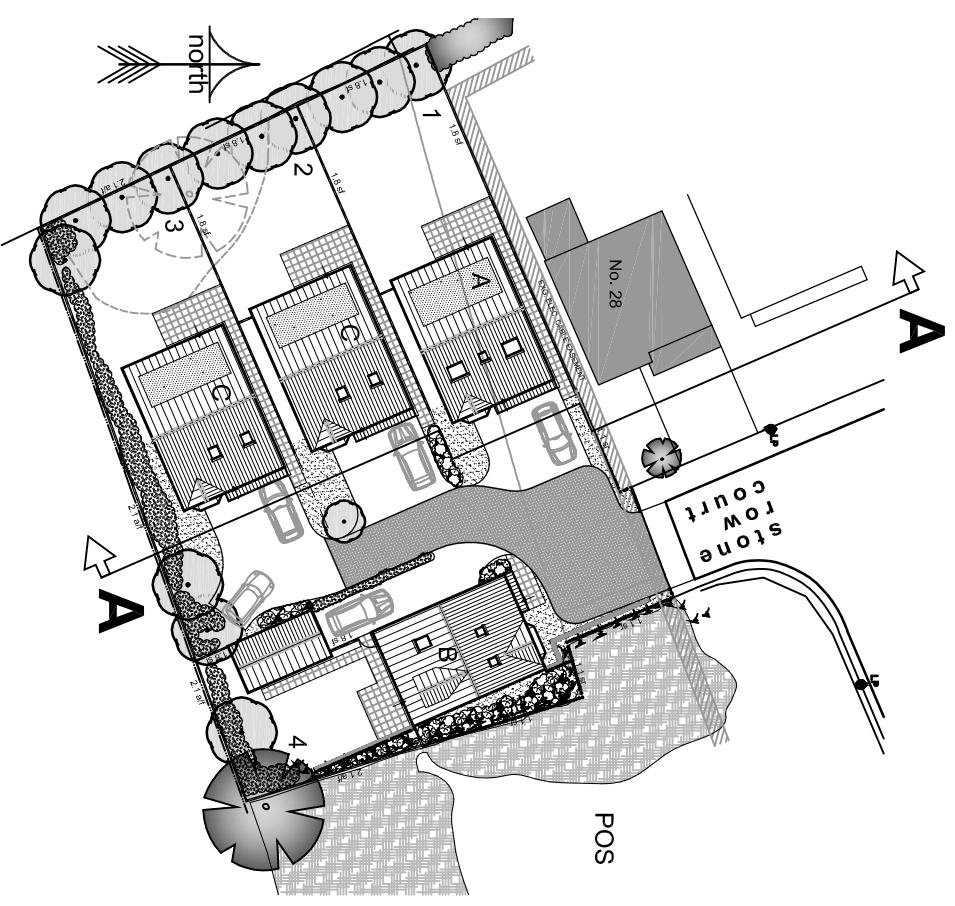

### Noise Key:-

- 2.1m high acoustic fence.
- All BEDROOM windows facing the Ind. Est. to have windows with a minimum sound insulation value of 33dB (R<sub>w</sub>) with background ventilation provided by acoustic vents that when fully open will provide a comparable sound insulation value to that of the closed window.  
Example - 6mm glass x 16mm air gap x 6mm glass with Greenwood Airvac S Vent or equivalent.

## Site Section / Elevation

**TITLE**  
**PROJECT**  
 RESIDENTIAL DEVELOPMENT  
 AT LAND ADJACENT  
 28 STONE ROW COURT  
 TANKERSLEY  
 BARNESLEY  
 S75 3BA  
 FOR  
**PILLEY DEVELOPMENTS LTD**

SCALE (A3)	DATE	DRAWN
1/500 + 1/150	JAN 2010	TTB
PROJECT NO	DRAWING NO	REVISION
150	04	C

## Barber Design Limited

21 Mountbatten Drive  
 Burncross  
 Sheffield  
 S35 1WF  
 Tel: (0114) 2460608  
 Email: todd@barberdesignltd.co.uk

© COPYRIGHT - EXISTS ON THE DESIGNS AND INFORMATION SHOWN ON THIS DRAWING. All dimensions to be verified on site prior to commencing any work. DO NOT SCALE FROM DRAWING.

## identification plan

scale 1:500

## acoustic layout

scale 1:500