

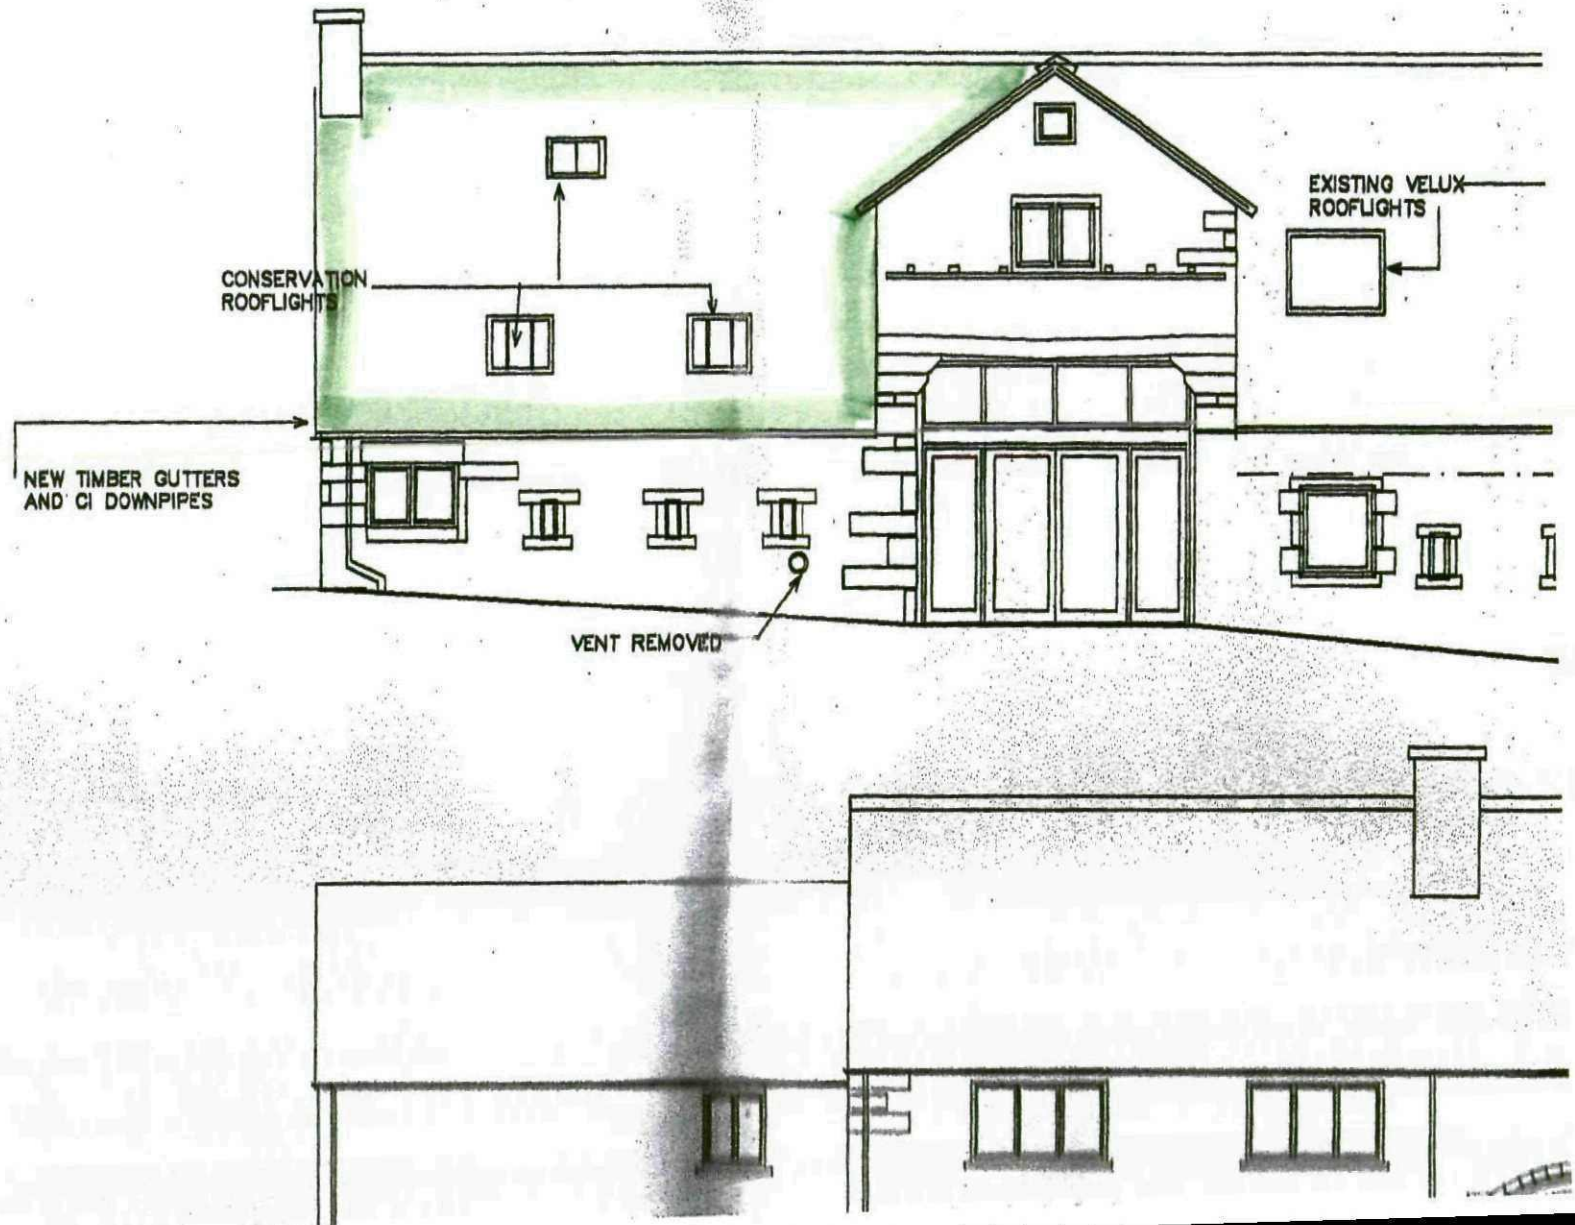


FIRST FLOOR PLAN AS PROPOSED

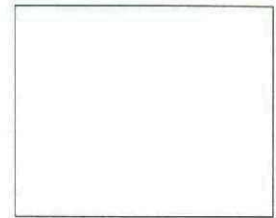

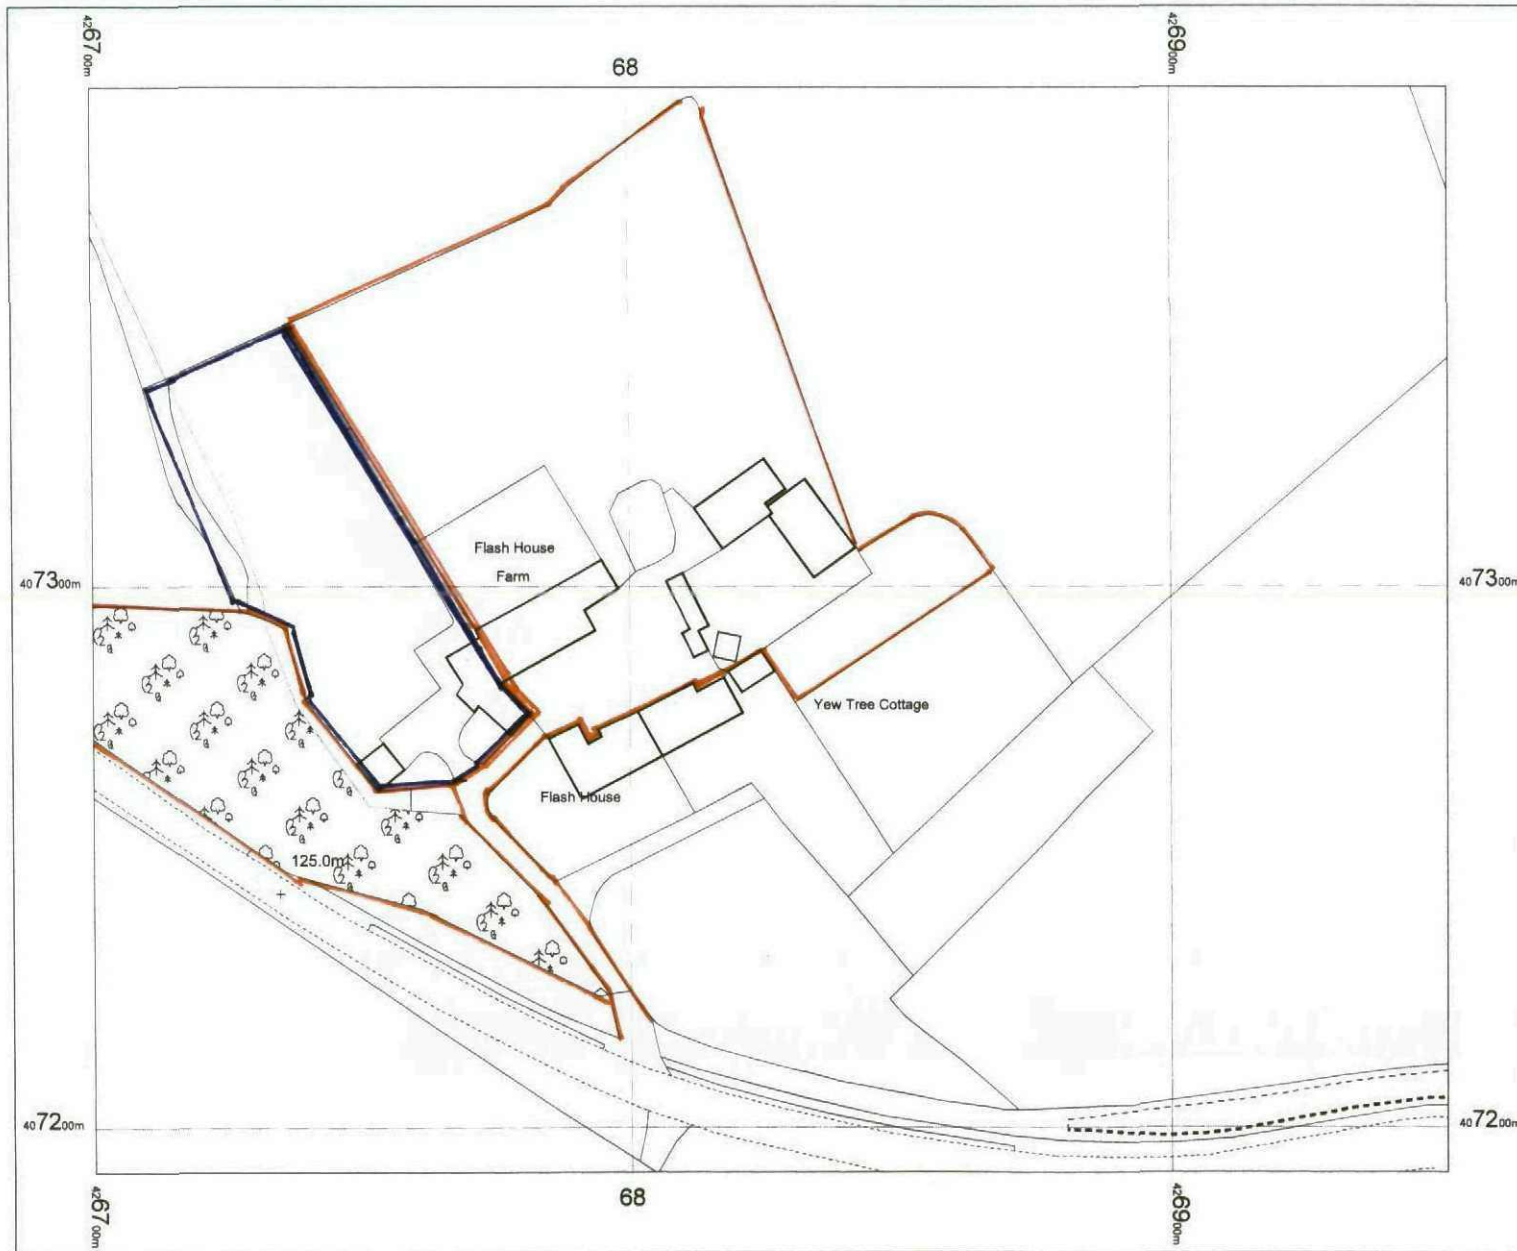

OS Mastermap
 26 September 2011, ID:
 BLJT-00097289
www.planningapplicationmaps.co.uk

1:1250
 scale
 print
 at
 A4,
 Centre:
 426826
 E,
 407292
 N

©Crown
 Copyright.
 Licence
 no.
 10001998

