

DO NOT SCALE EXCEPT FOR PLANNING AND BUILDING REGULATION PURPOSES

GENERAL NOTES

LIGHTING :-
ALL LIGHTING TO BE POSITIONED TO AVOID DIRECT GLARE ON THE EYES OF THE USER AND UNWANTED REFLECTIONS FROM THE SCREEN OR OPERATING FEATURES. GLARE FROM LIGHTING TO BE AVOIDED.

SIGNAGE :-
ALL SIGNAGE TO CONFORM TO BS 8300:2001 SECTIONS 9.2.2 LOCATION & DESIGN OF SIGNS & INFORMATION AND 9.2.3 VISUAL SIGNS.
ALL NEW GLAZING CONFORMS TO BS 6206.
ALL ELECTRICAL WORK CONFORMS TO BS 7671.

IT IS ASSUMED THAT ALL PRELIMINARY WORKS CARRIED OUT / CONTRACTED BY THE SITE OWNER (SHOULD THEY BE REQUIRED BY THE PROJECT) ARE COMPLETED IN ACCORDANCE WITH CURRENT BUILDING REGULATIONS 2010 AND AMENDMENTS THEREAFTER

SITE NOTES

FLOOR CONSTRUCTION:
CERAMIC TILE ON CONCRETE

REMOVE EXISTING D/G PANEL

MODIFY SHUTTER - FORM APERTURE CUT THROUGH EXISTING SHUTTER CURTAIN TO PROVIDE 24HR ATM ACCESS


INSTALL: NEW SILICONE JOINTED GLAZING PANELS, GLAZING COLLAR, ATM ENCLOSURE, PLINTH, ATM, ELECTRICS AND FTU NON-ILLUMINATED DI-BOND SIGNAGE

NOTES:

- NO ASBESTOS REG. - CSS TO ARRANGE ASBESTOS SURVEY PRIOR TO WORKS COMMENCING
- FULL SERVICE CLEARANCE NOT ACHIEVABLE - CASH ZONE TECH SUPPORT ALREADY APPROVED
- PARKING RESTRICTIONS APPLY / CHARGEABLE PARKING AVAILABLE TO THE SHOP FRONT / FINES LIKELY

WORK TO BE CARRIED OUT BY OTHERS


RELOCATE 1X TIMBER SHELVING WITH ALARM PANEL FROM THE WINDOW LOCATION & ANY LOOSE STOCK PRIOR TO INSTALL

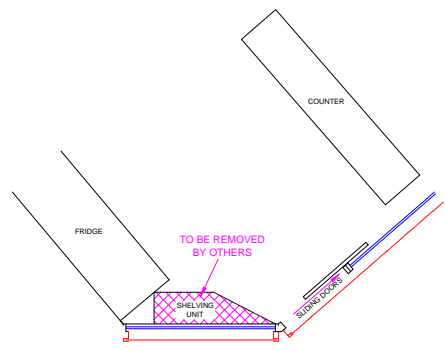


EXISTING (PART) PLAN




EXISTING ELEVATION

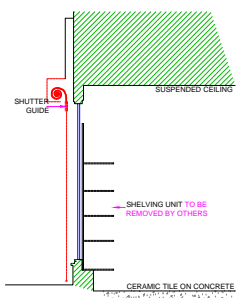



EXISTING SECTION VIEW A-A

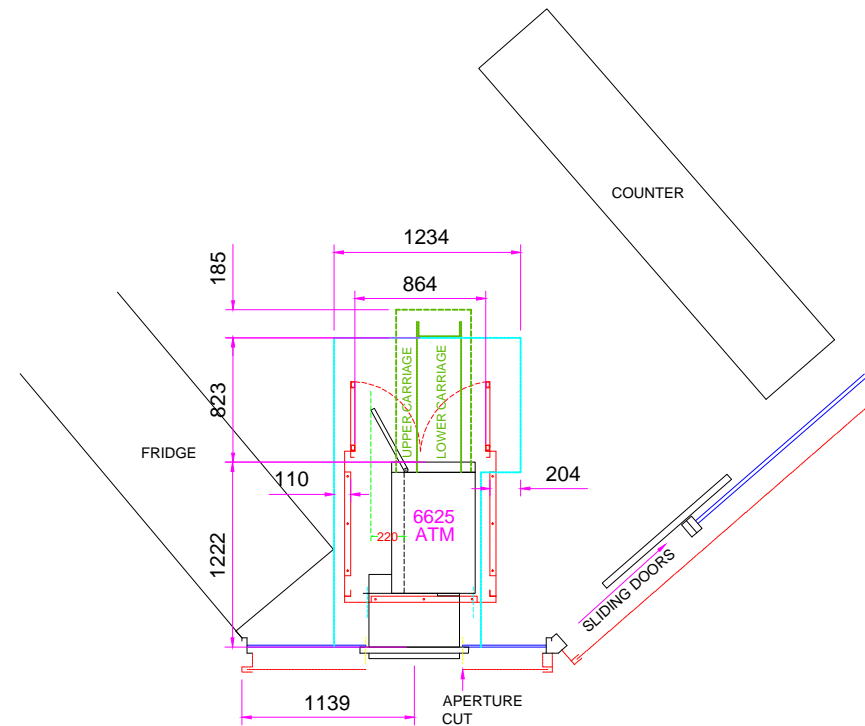

PROPOSED (PART) PLAN

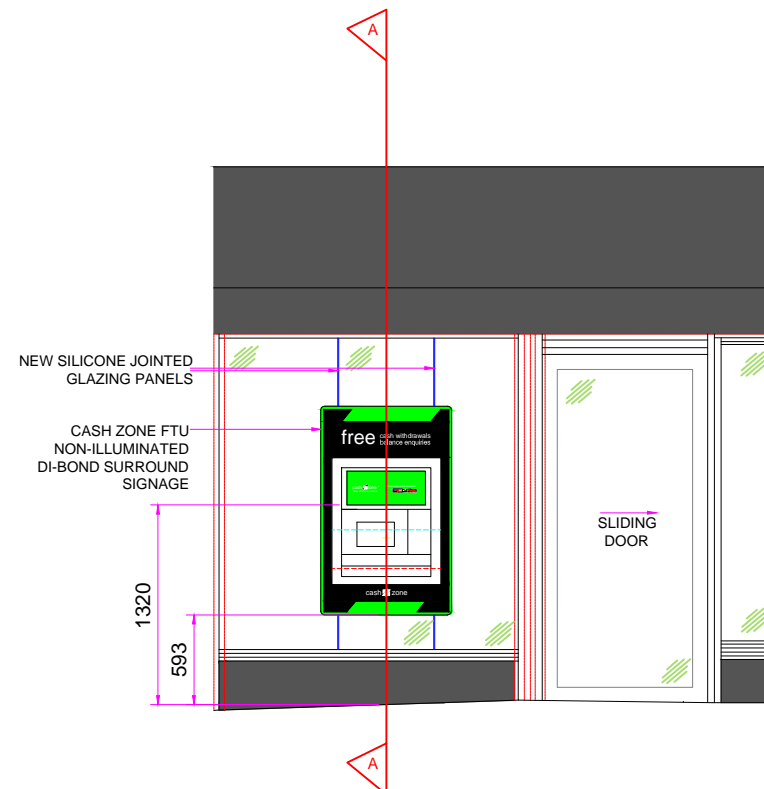

PROPOSED ELEVATION

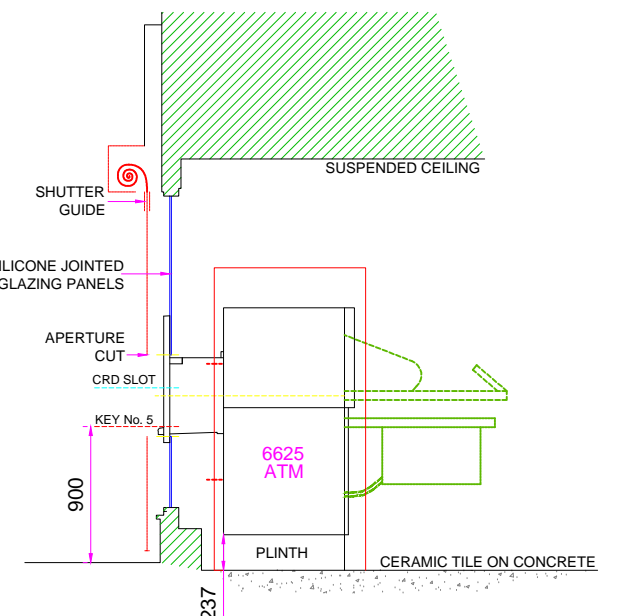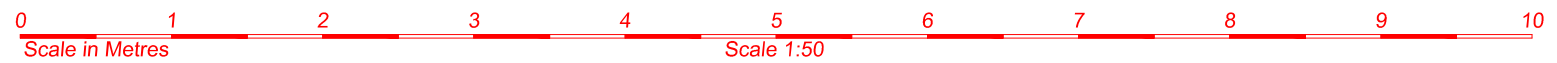

SECTION VIEW A-A

SITE ADDRESS FRESH SHOP 55 PEEL STREET BARNSELY S70 2RL		TITLE PROPOSED AUTOMATED TELLER MACHINE (ATM) INSTALLATION FOR CASHZONE		drawing approval	
DRAWN MK	DATE 04/10/2022	SCALE VARIOUS @A3	04 03 02 01	NAME:-	APPROVED:-
REF/DRG No. E025463	SHEET	REVISION	REVISION DESCRIPTION	POSITION:-	SIGNED:-
			DATE	BY	DATE:-

