


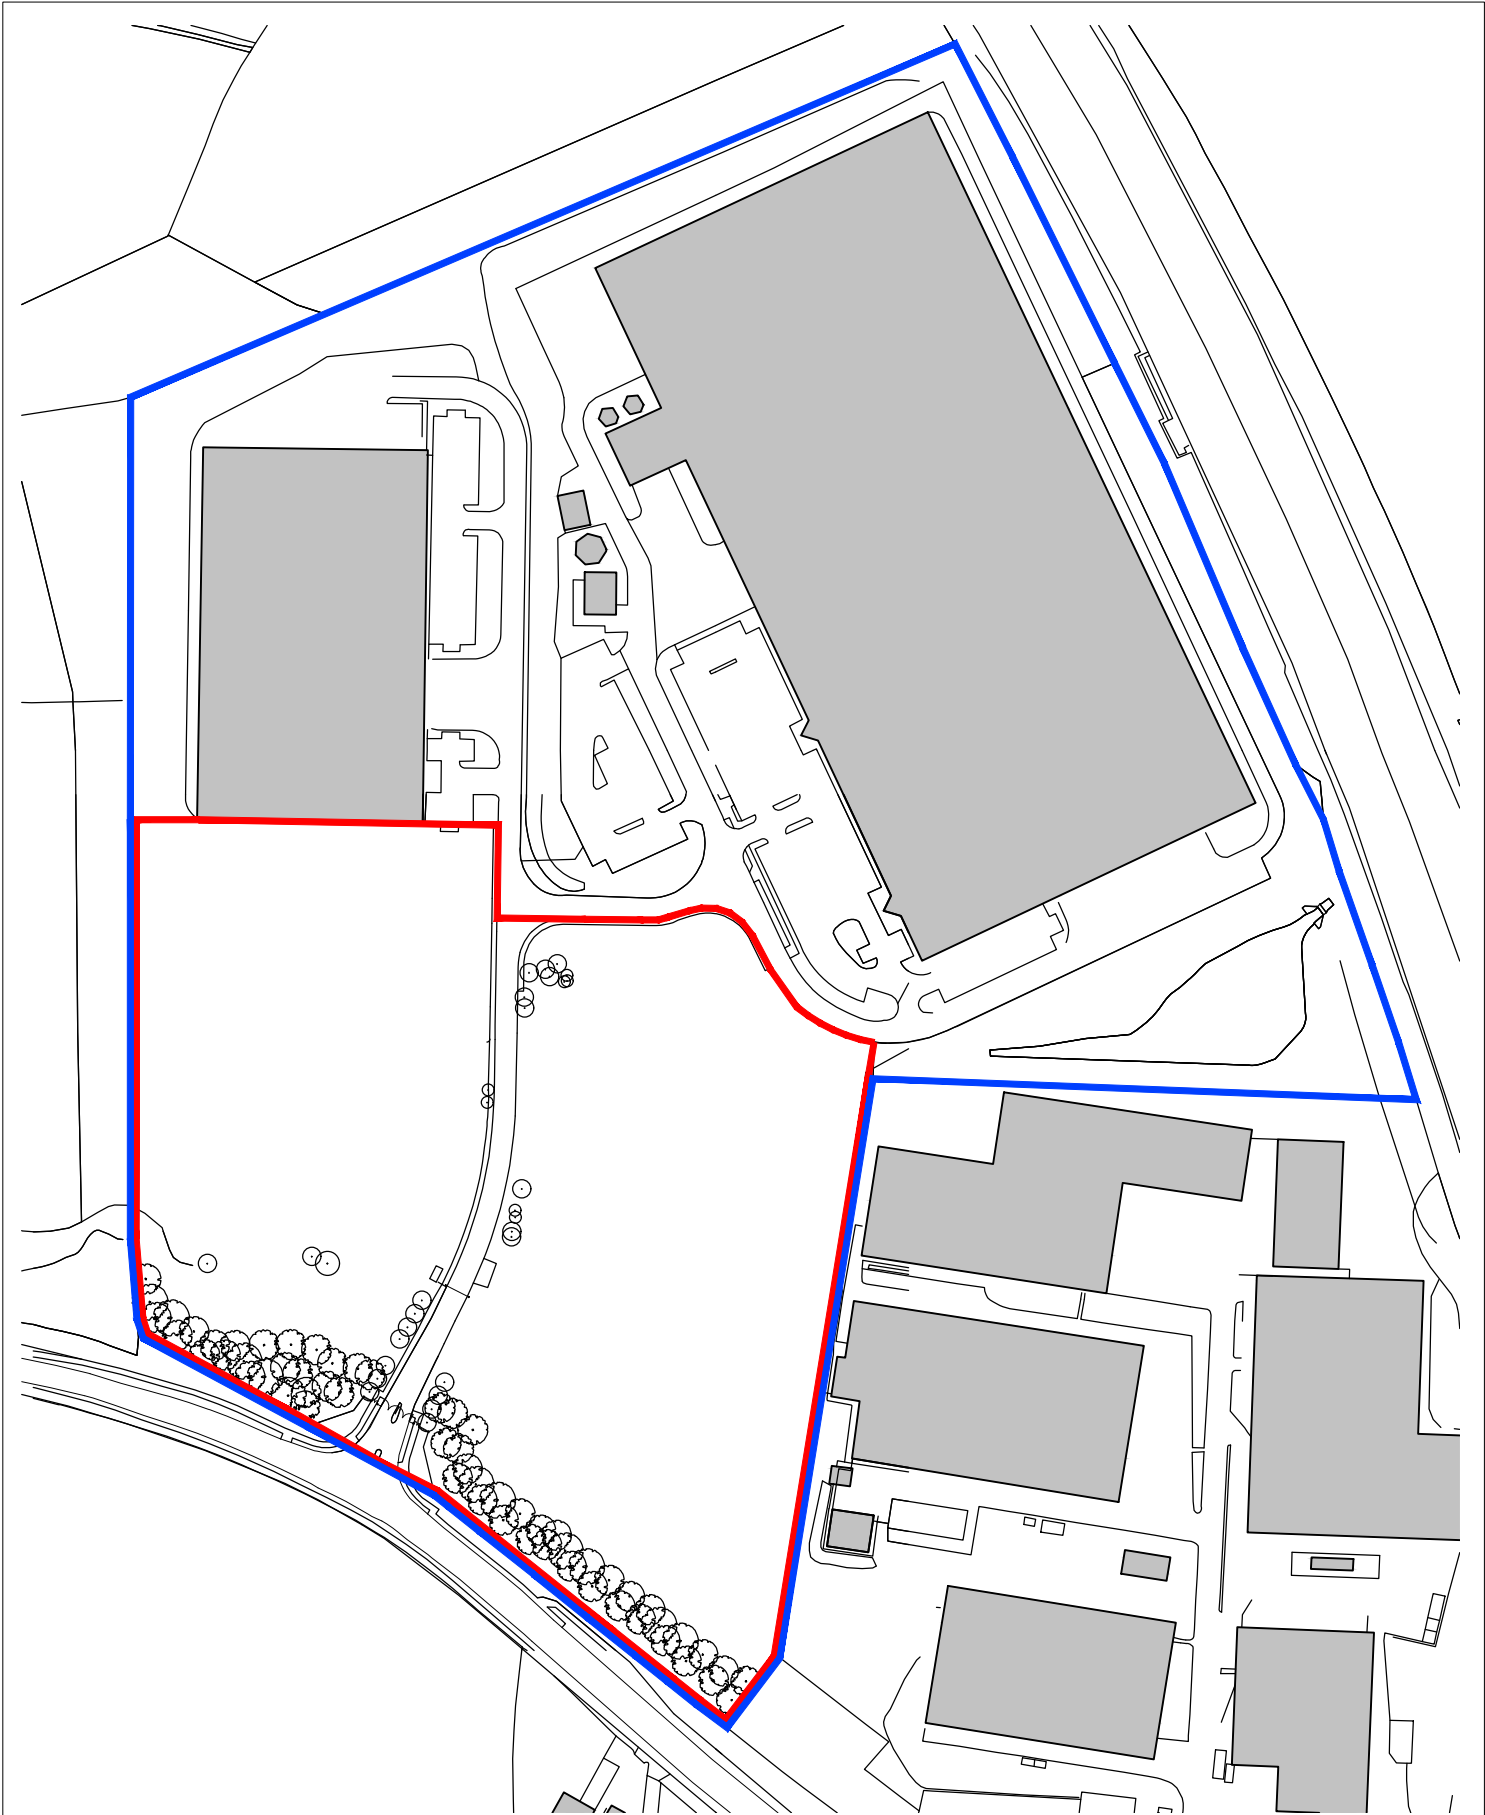

00-0001 Location Plan

Scale - 1:2500

Key

- Site Boundary
- Ownership Boundary

0 20 40 60 80 100 120m
Scale 1:2500



					Client: Premdor	Project: Juggernaut Barnsley	Job No. 23005	Carey Jones Chapman Tolcher Studio 104, 338 Goswell Road London EC1V 7LQ Tel +44(0)20 7269 9400 www.cjcstudios.com Studio 2, 56 Wellington St. Leeds LS1 2EE Tel +44(0)113 224 5000
P02	Planning Issue	JOE	09.10.23	AAH		Title: Location Plan		
P01	Initial Issue	JOE	21.04.23	AAH		Scale: 1:2500 @A4	Status:	
Rev.	Des.	By	Date	Ch.		Date: April 2023	Drawn By: JOE	
						Drawing No: 23005-A-CJCT-ZZ-XX-PL-00-0001	Checked By: AAH	
Contractor must verify all dimensions on site before commencing any work or shop drawings. If this drawing exceeds the quantities taken in any way the Architects are to be informed before the work is initiated. Only figured dimensions to be taken from this drawing. Do not scale off this drawing. Drawings based on Ordnance Survey and / or existing record drawings - design and drawing content subject to Site Survey, Structural Survey, Site Investigations, Planning and Statutory Requirements and Approvals. Authorised reproduction from Ordnance Survey Map with permission of the Controller of Her Majesty's Stationery Office. Crown Copyright reserved. © Carey Jones Chapman Tolcher (Studio North) Ltd. All Rights Reserved							Revision: P01	PLANNING
Last Saved 09.10.23 Joseph.ewen Location S:\2023\23005 - PREMDOR - BARNSELY\2 - DRAWINGS\DRAW\0001 BASE BUILD\23005-A-CJCT-ZZ-XX-PL-00-0001.dwg								