

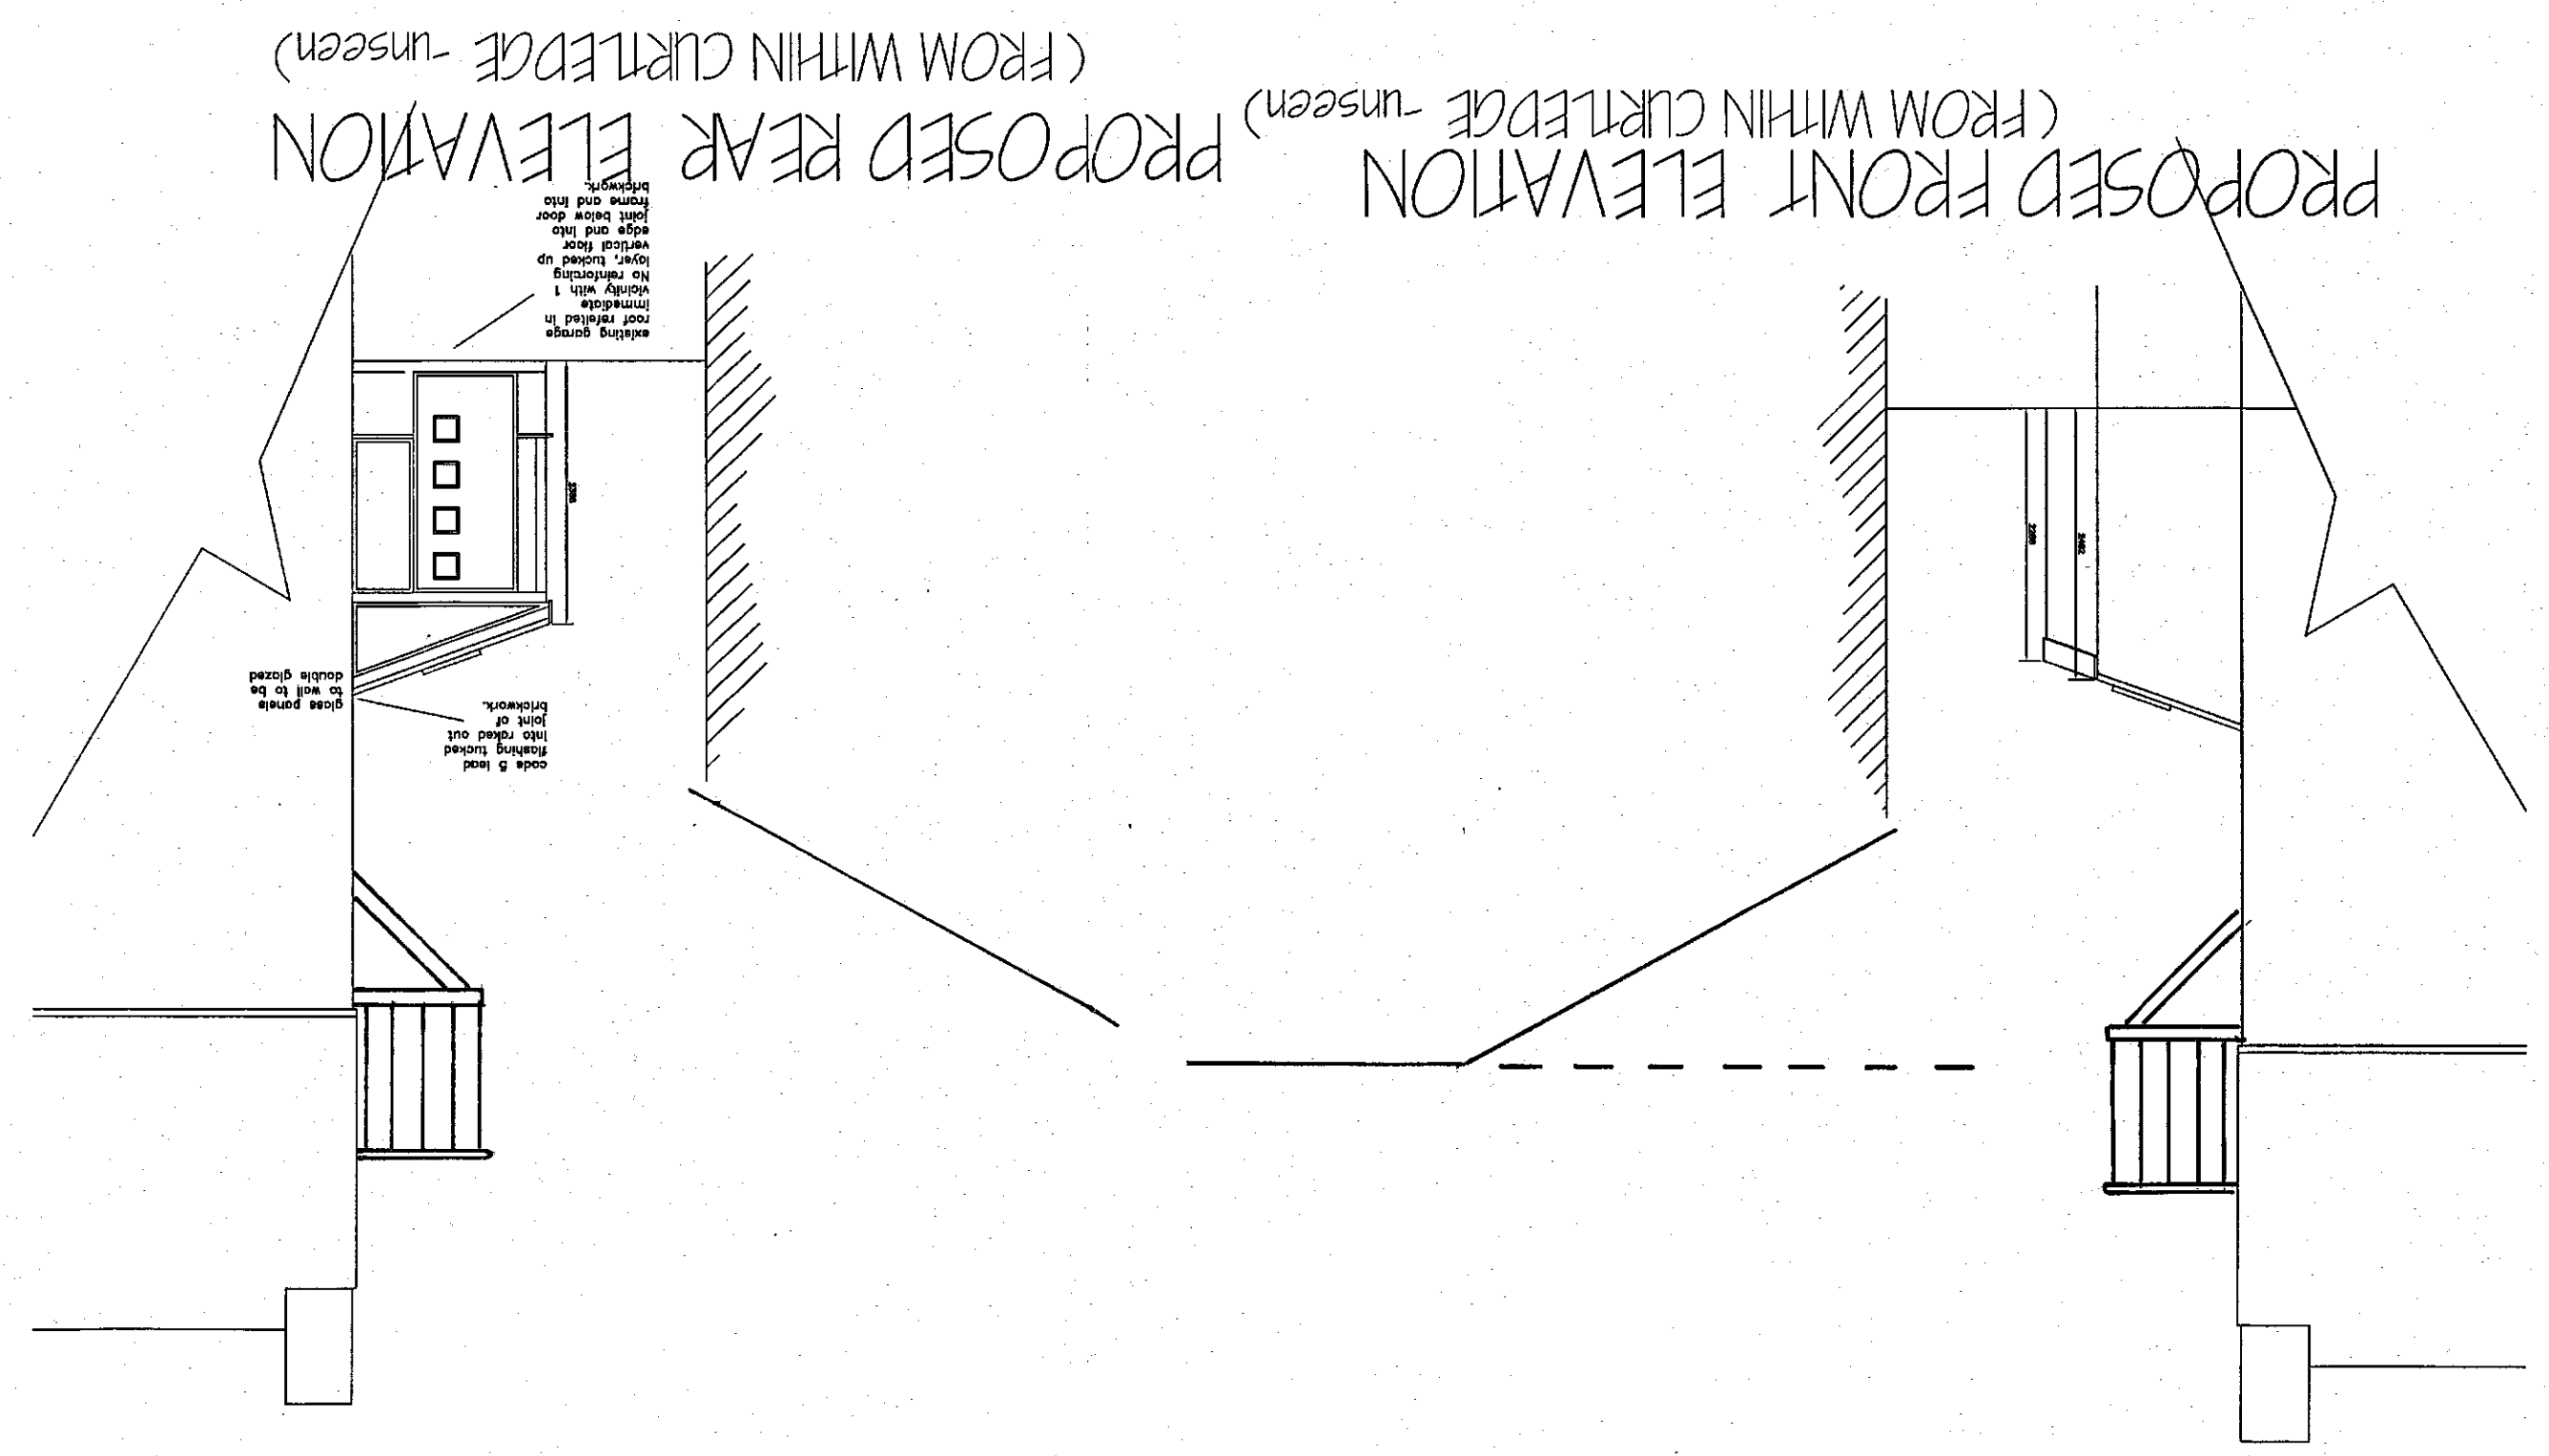
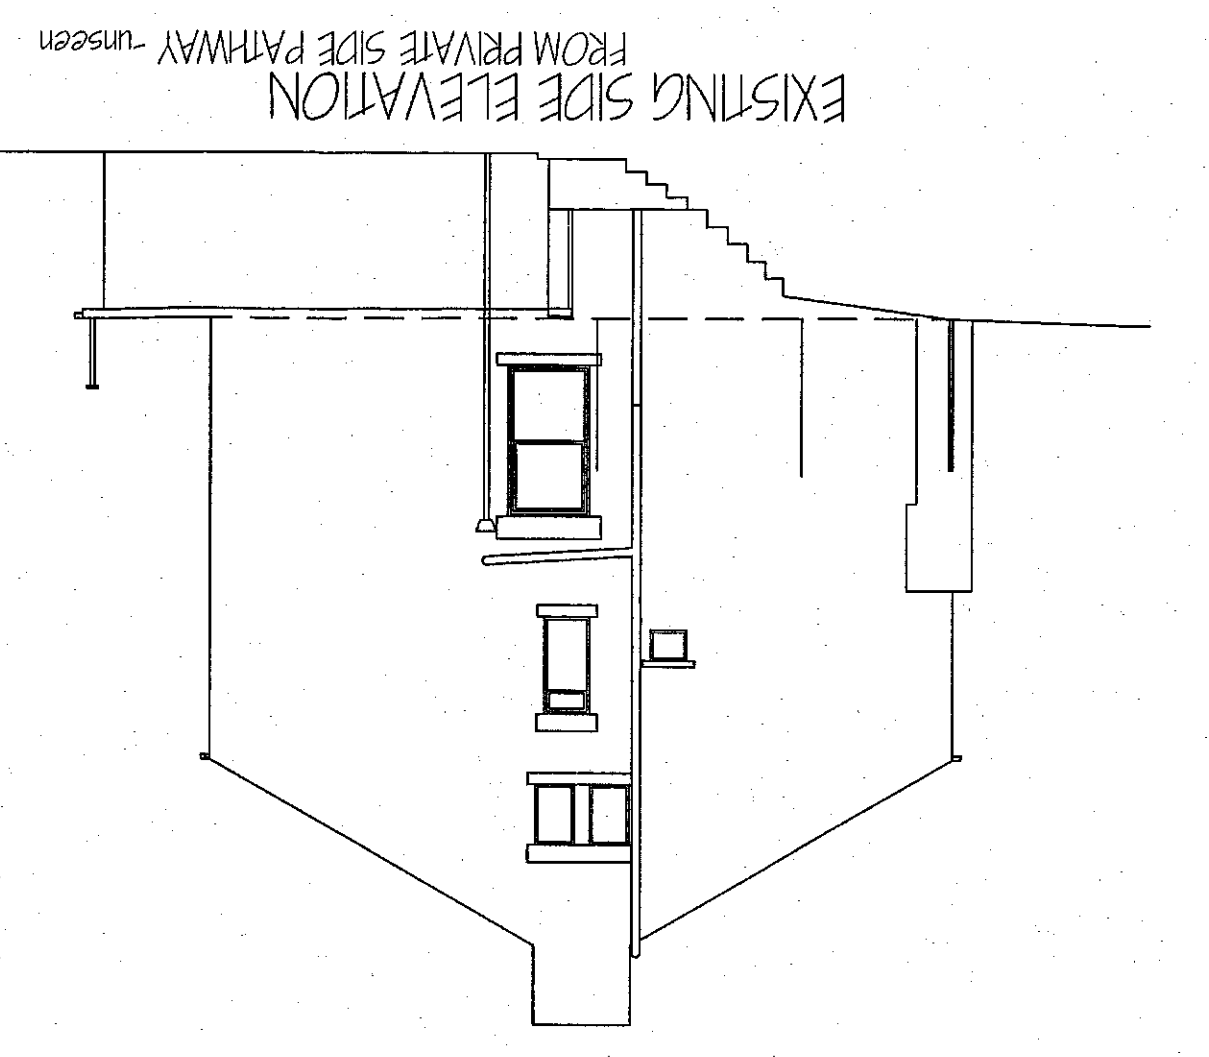


Location of 19 Huddersfield Road

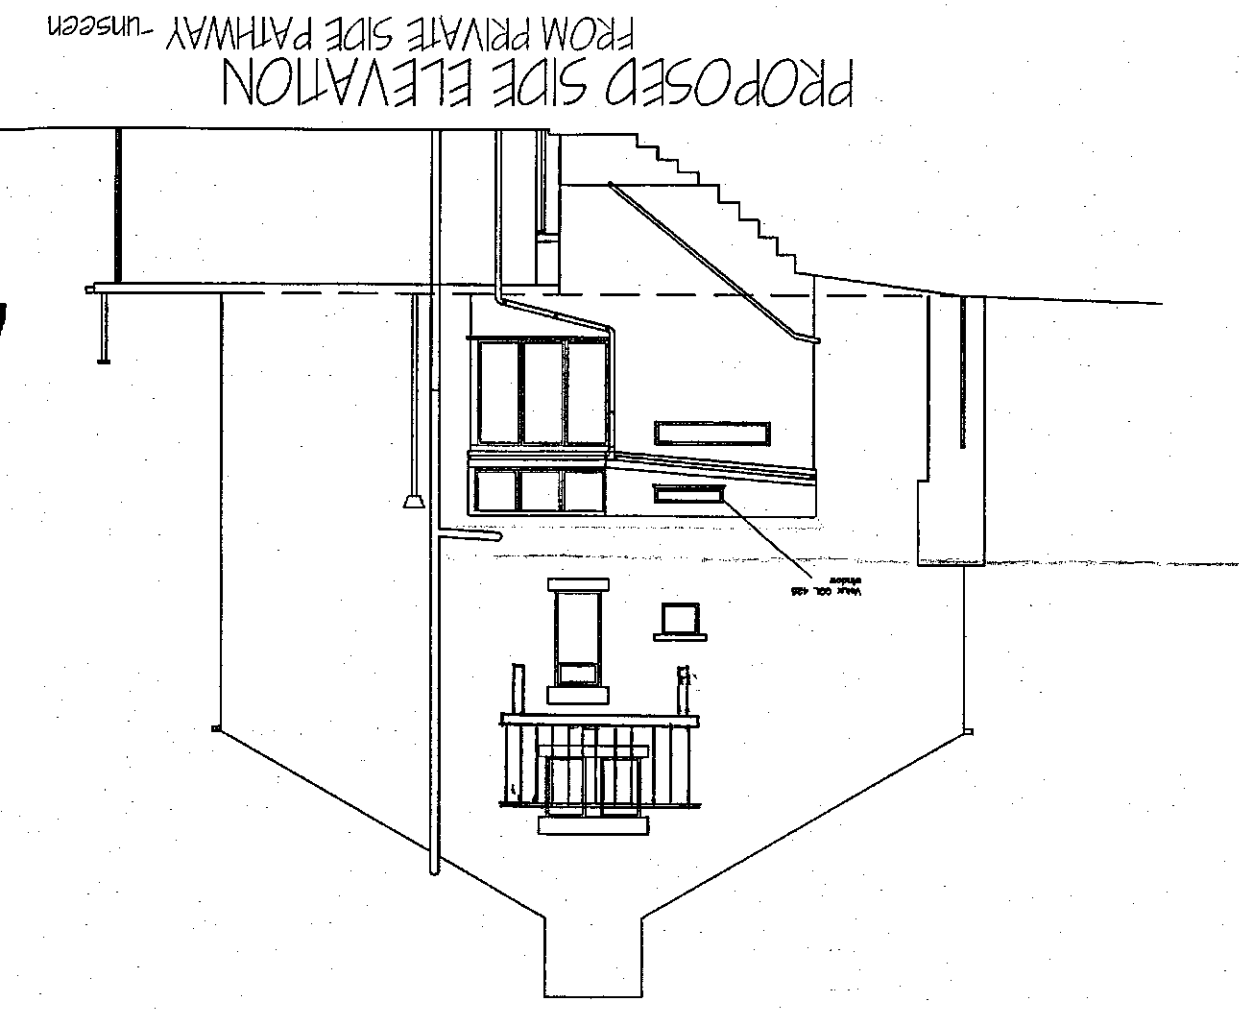

Ground Floor Plan

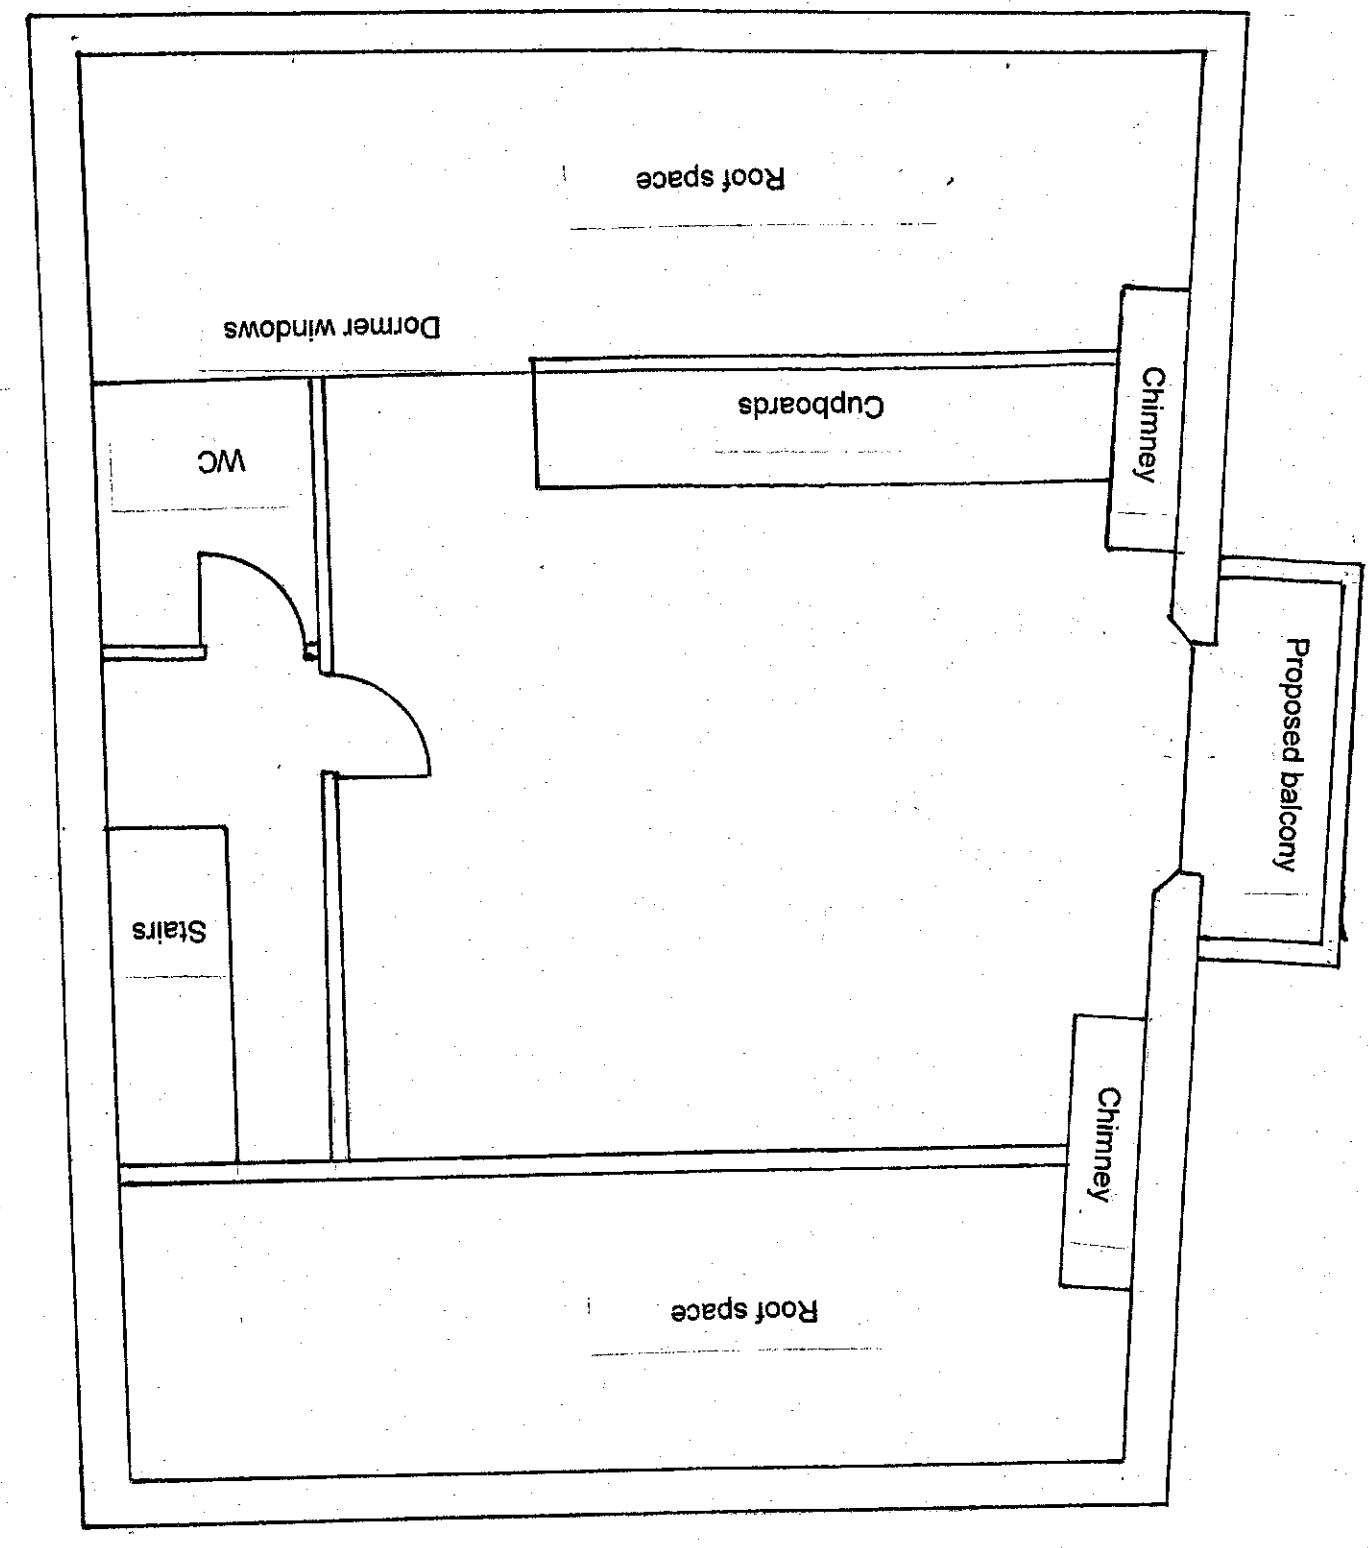

Attic Floor Plan

Drawings for Proposed Balcony
19 Huddersfield Road, Barnsley
April 2015
Scales 1:50 and 1:100
Drawings 1