


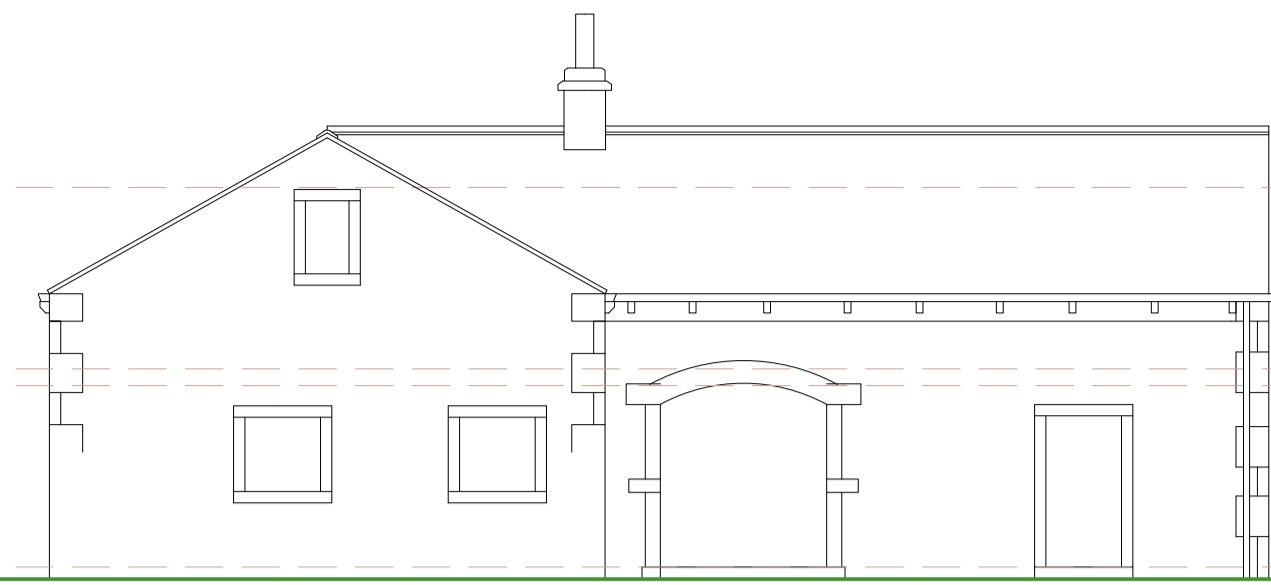


EAST
EXISTING ELEVATIONS 1:100@A1




NORTH



WEST

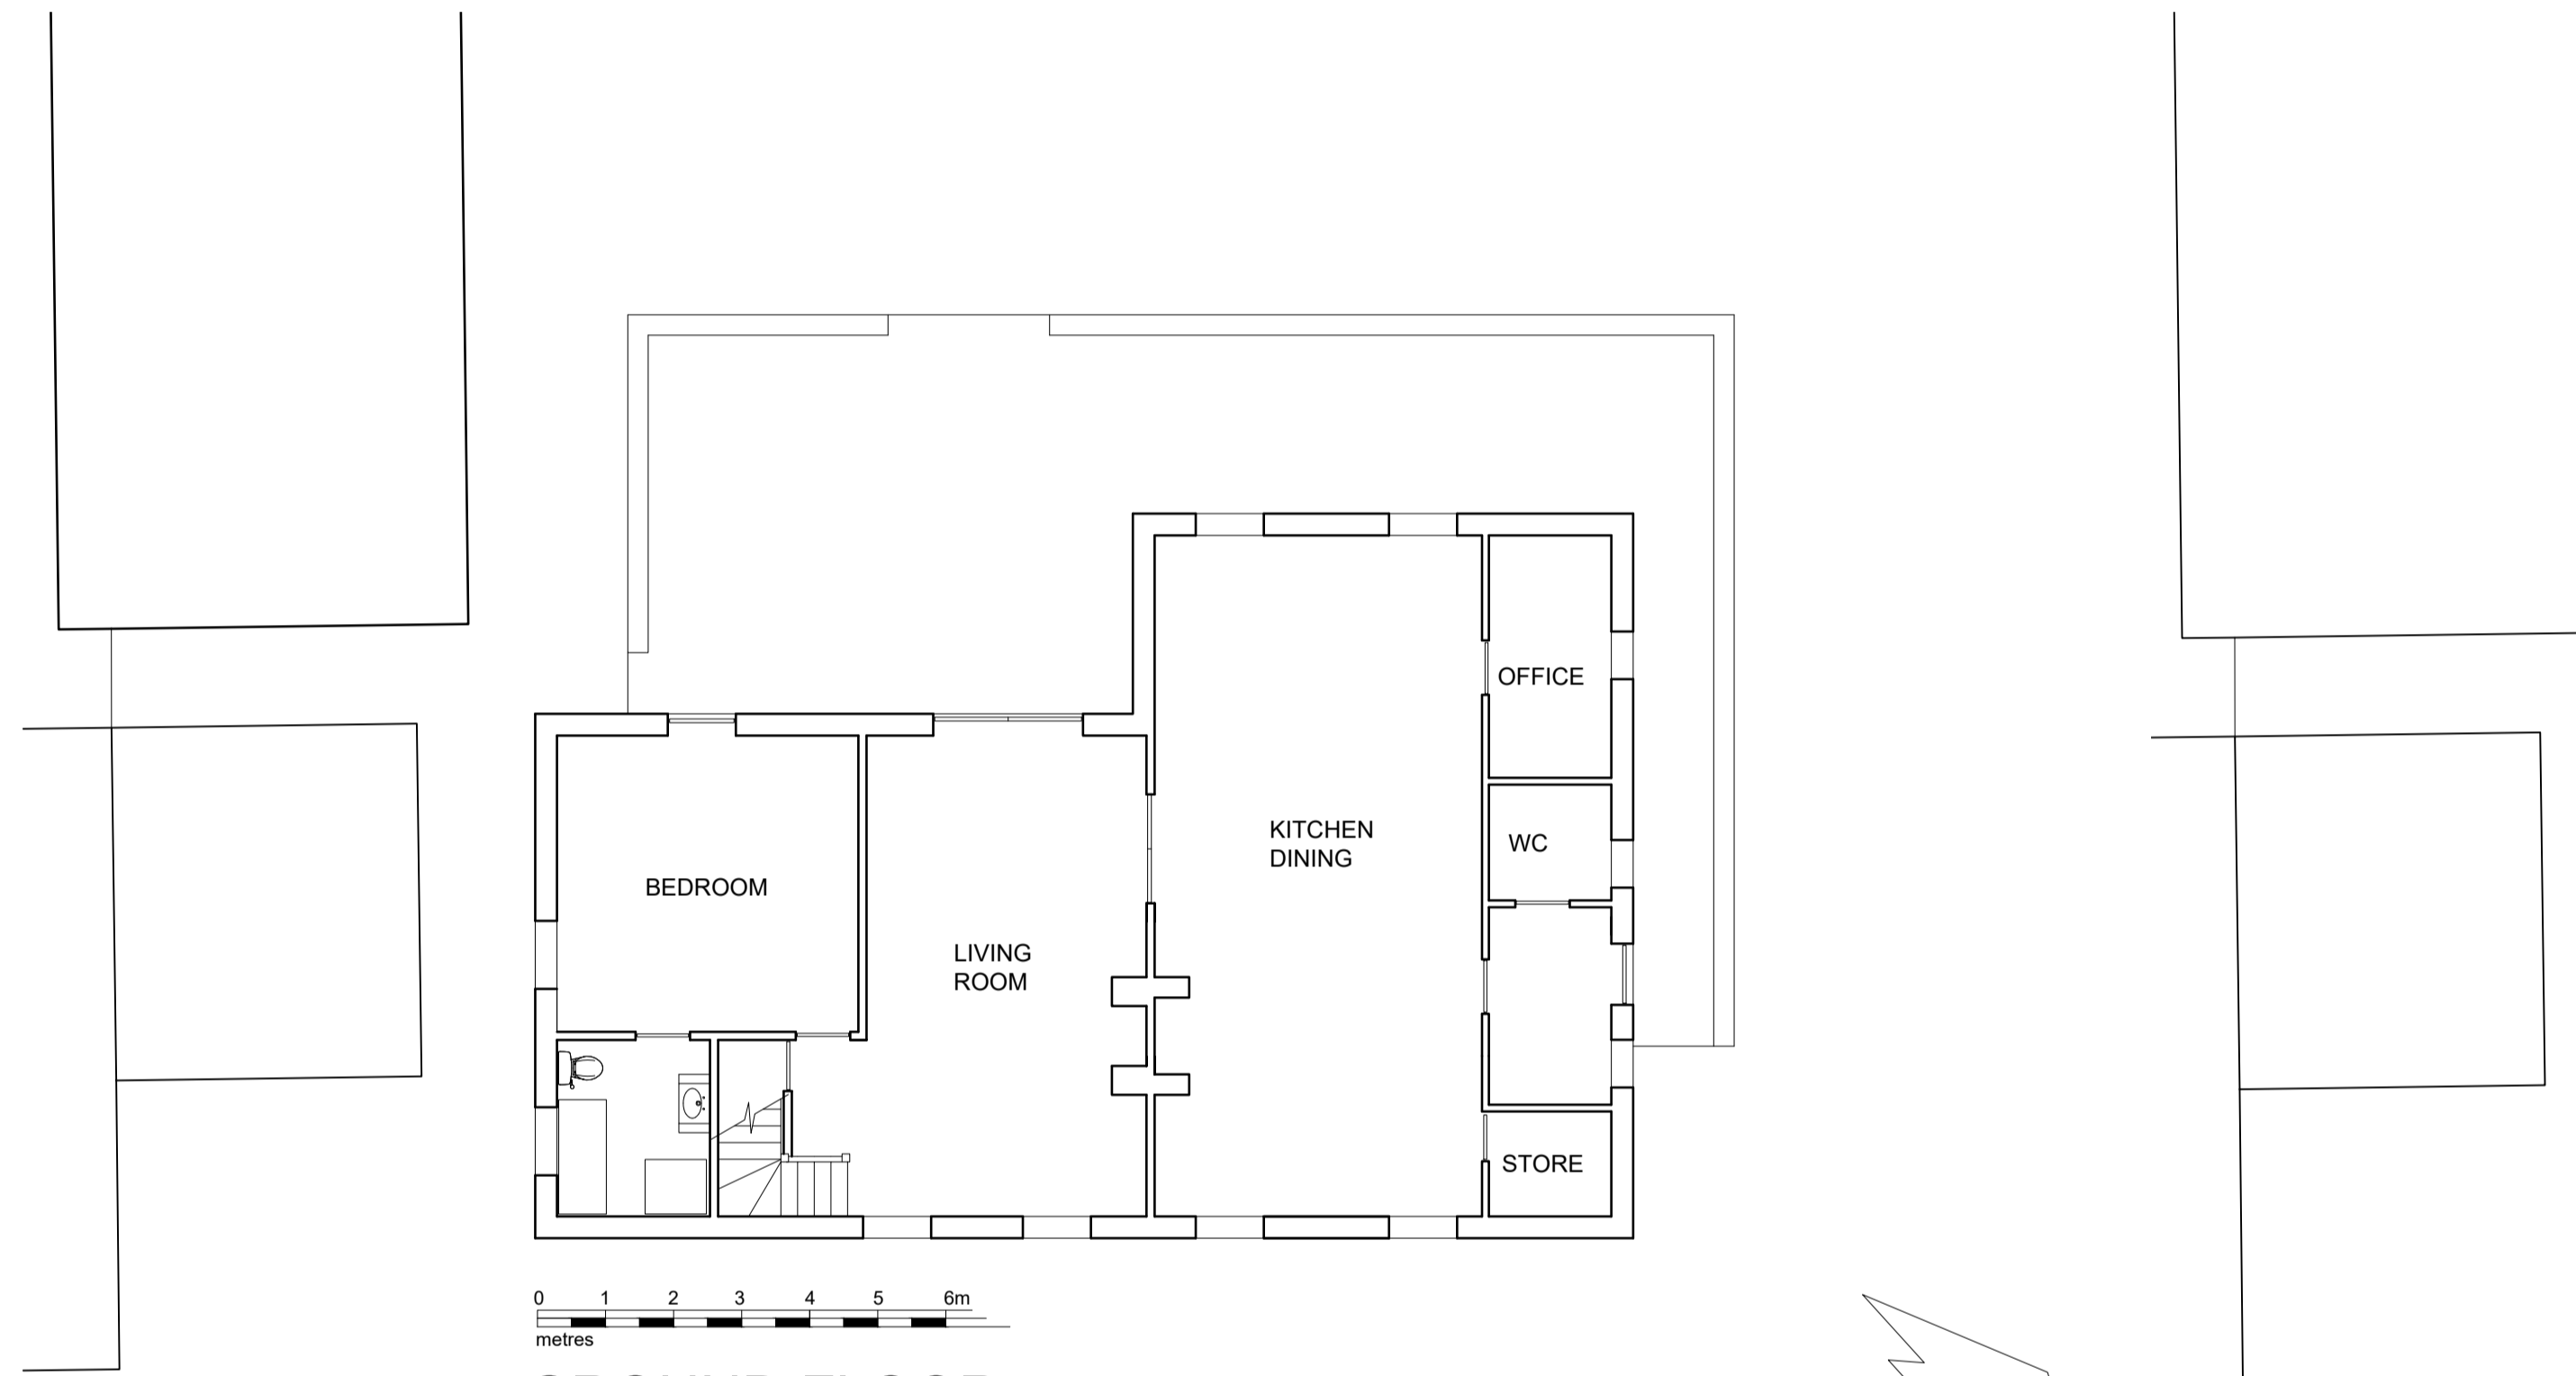


GROUND FLOOR
EXISTING PLAN 1:100@A1

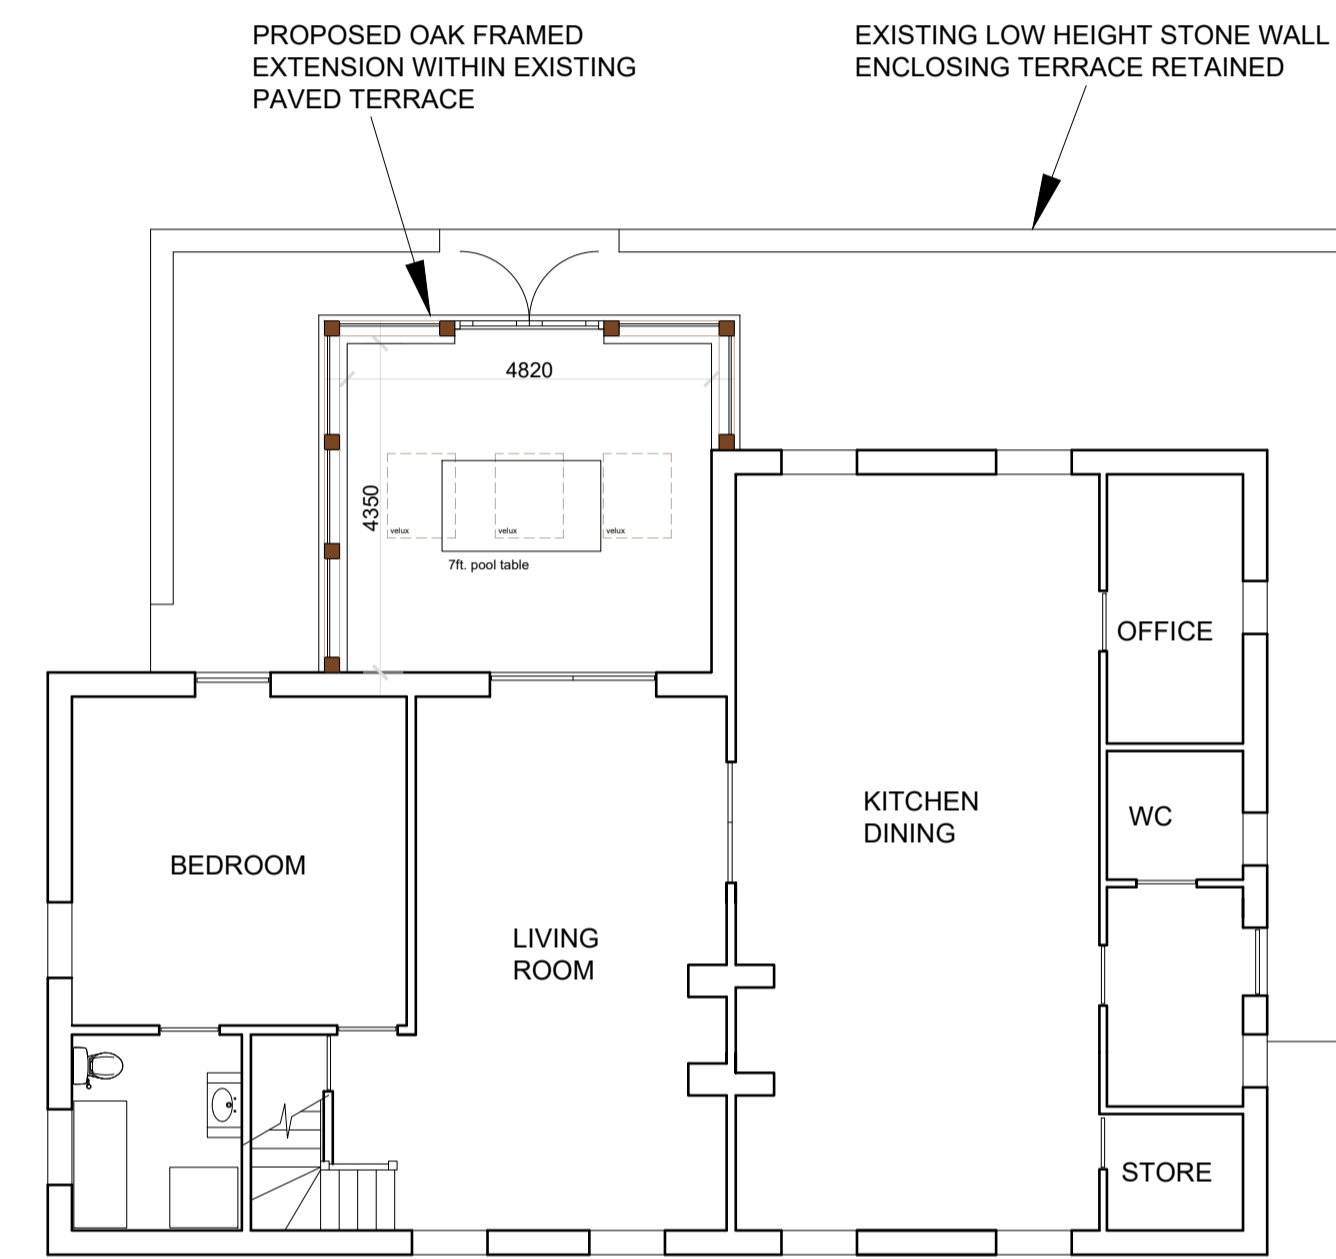

GROUND FLOOR
PROPOSED PLAN 1:100@A1

EXTERNAL FINISHES
ROOF - SLATES TO MATCH EXISTING ROOF
WALLS - NATURAL STONE TO MATCH EXISTING HOUSE WITH ASHLAR CILL COURSE TO SUIT EXISTING HOUSE DETAILS
OAK FRAME GLAZED STRUCTURE TO EXTENSION

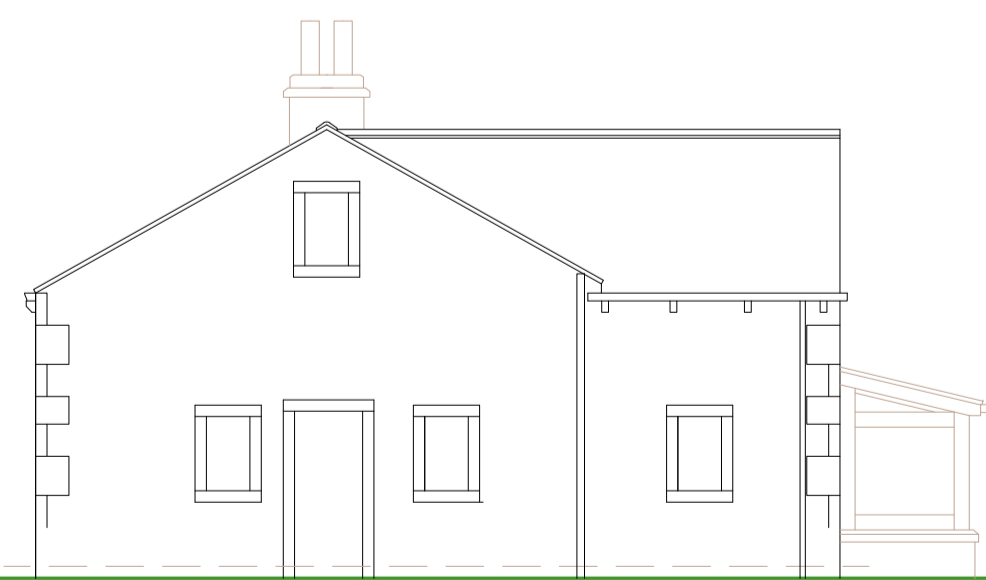


EAST
PROPOSED ELEVATIONS 1:100@A1




NORTH



WEST

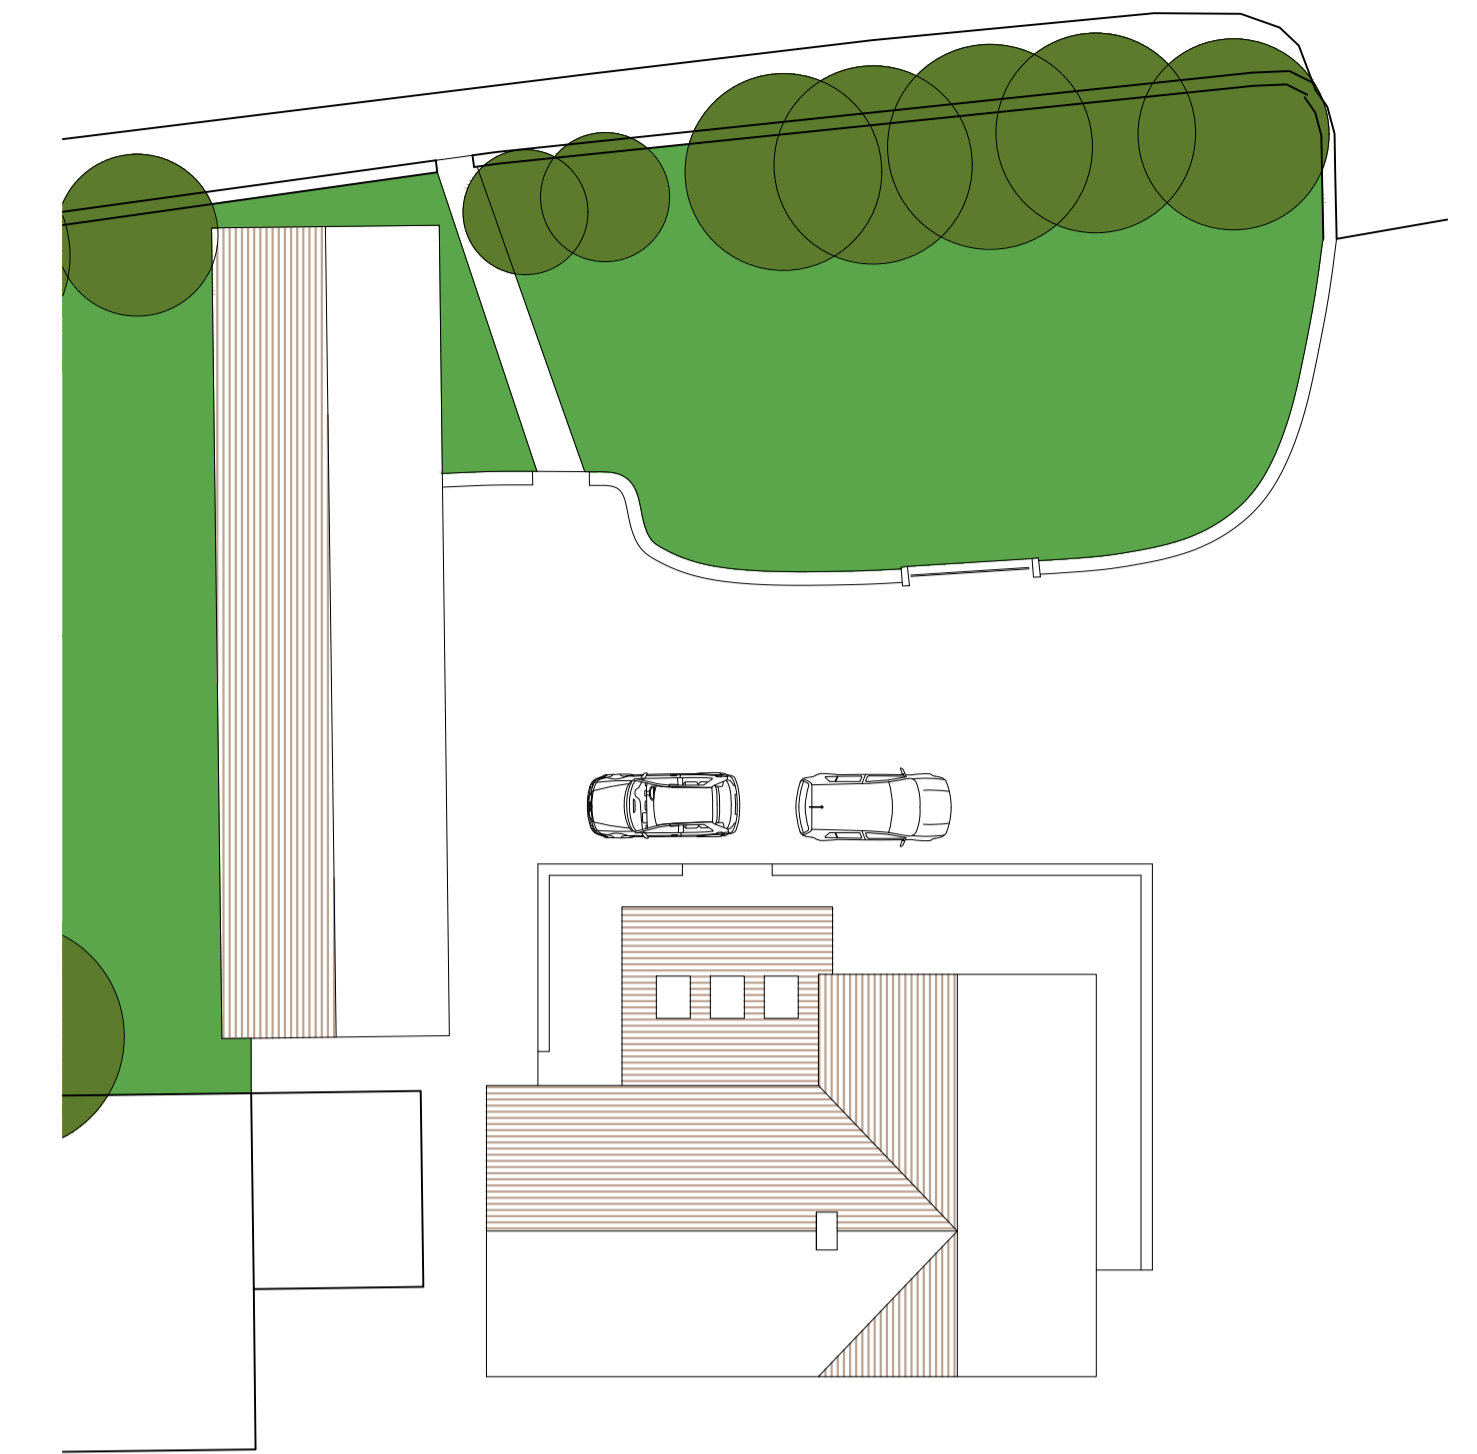

PROPOSED ROOF (AND PART SITE) PLAN
1:1200@A1

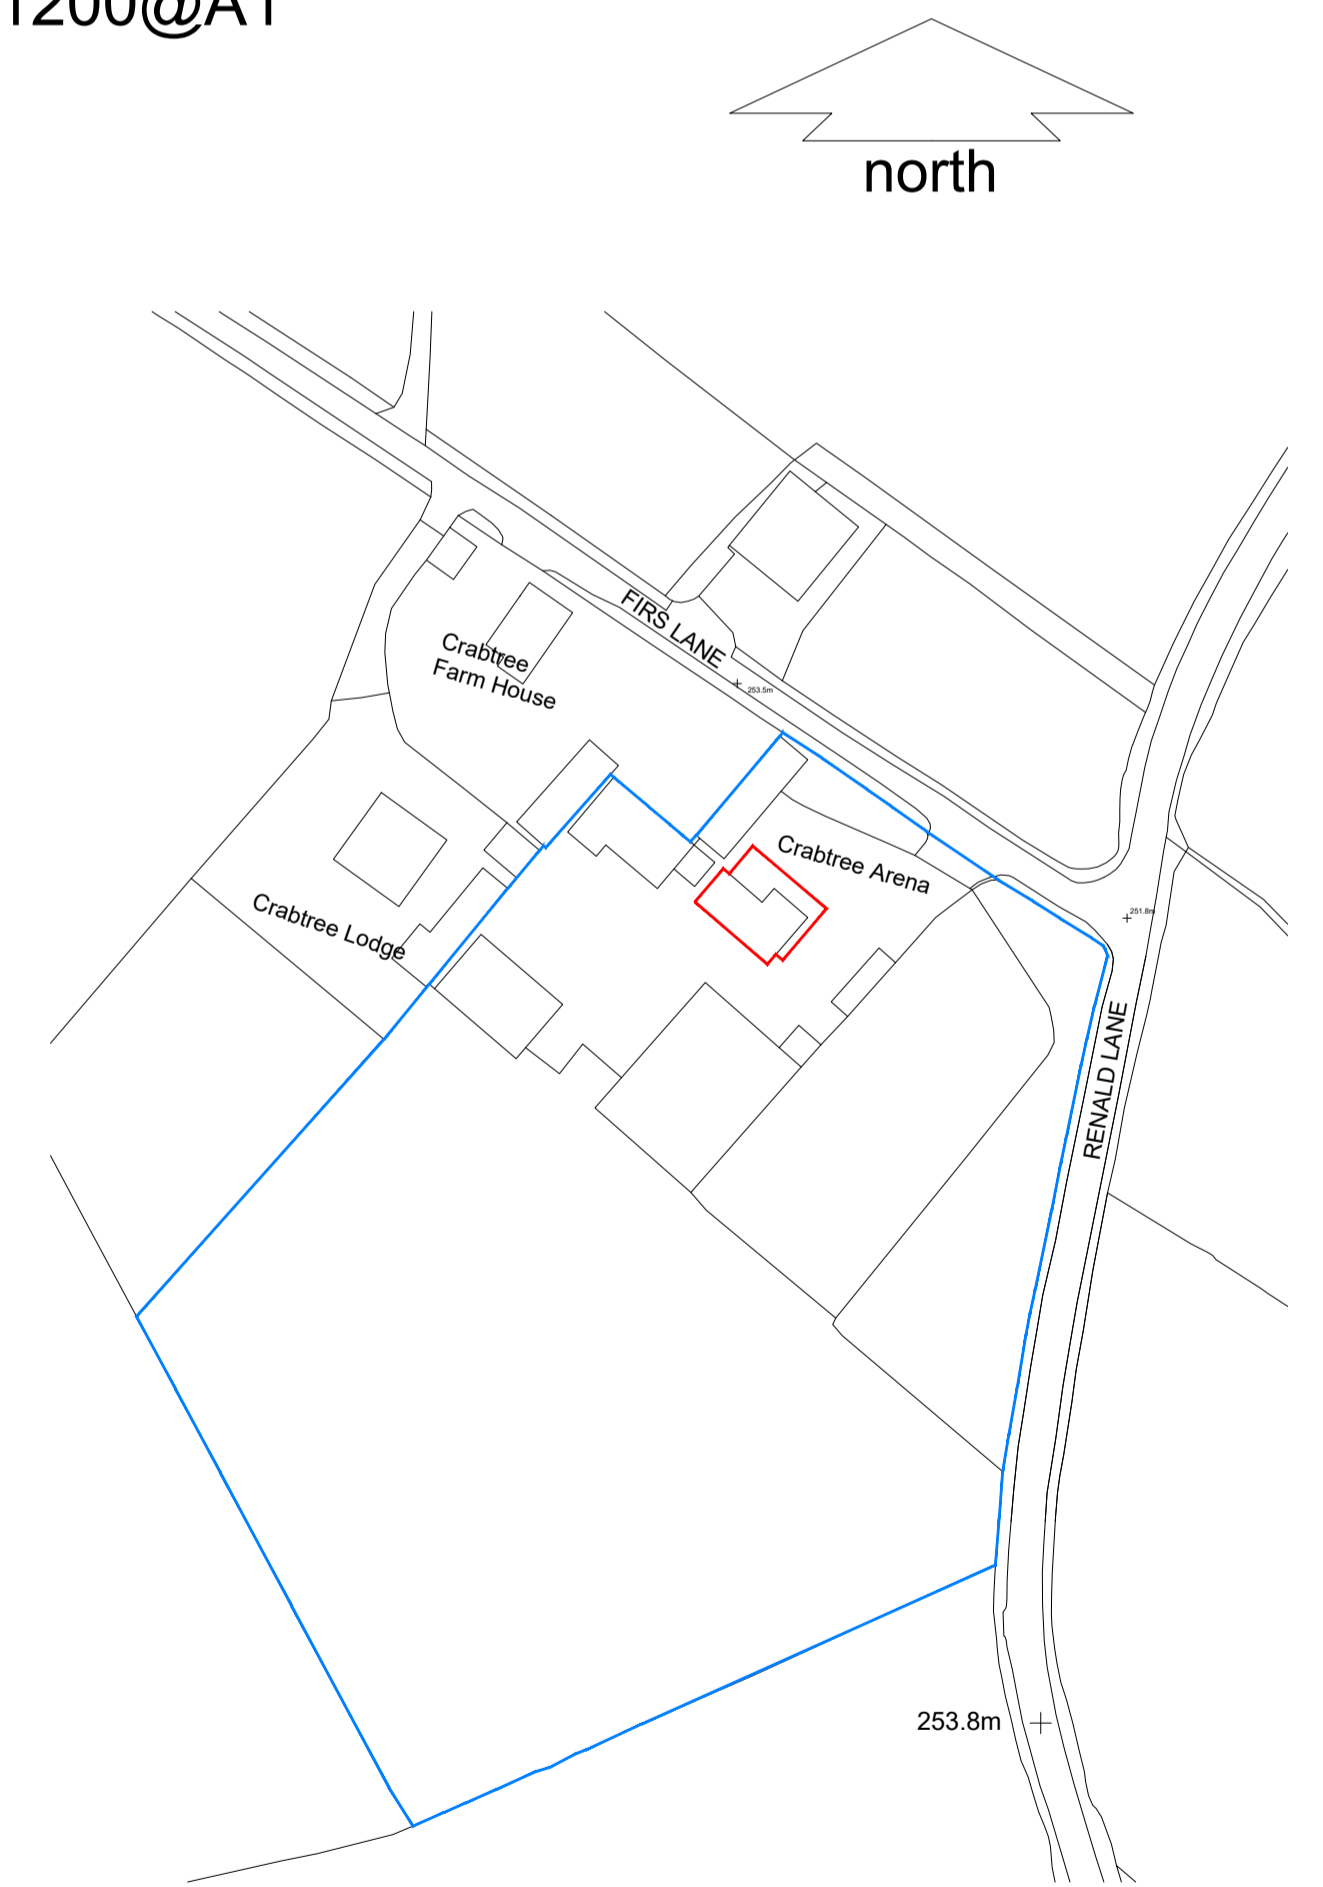

SITE LOCATION PLAN 1:1250