


Phoenix 2 Duo Recycler (P2-12W with Elite 6x4 chassis)
Overall Length 10.320m
Overall Width 2.530m
Overall Body Height 3.756m
Min Body Ground Clearance 0.309m
Track Width 2.530m
Lock to lock time 4.00s
Kerb to Kerb Turning Radius 9.450m

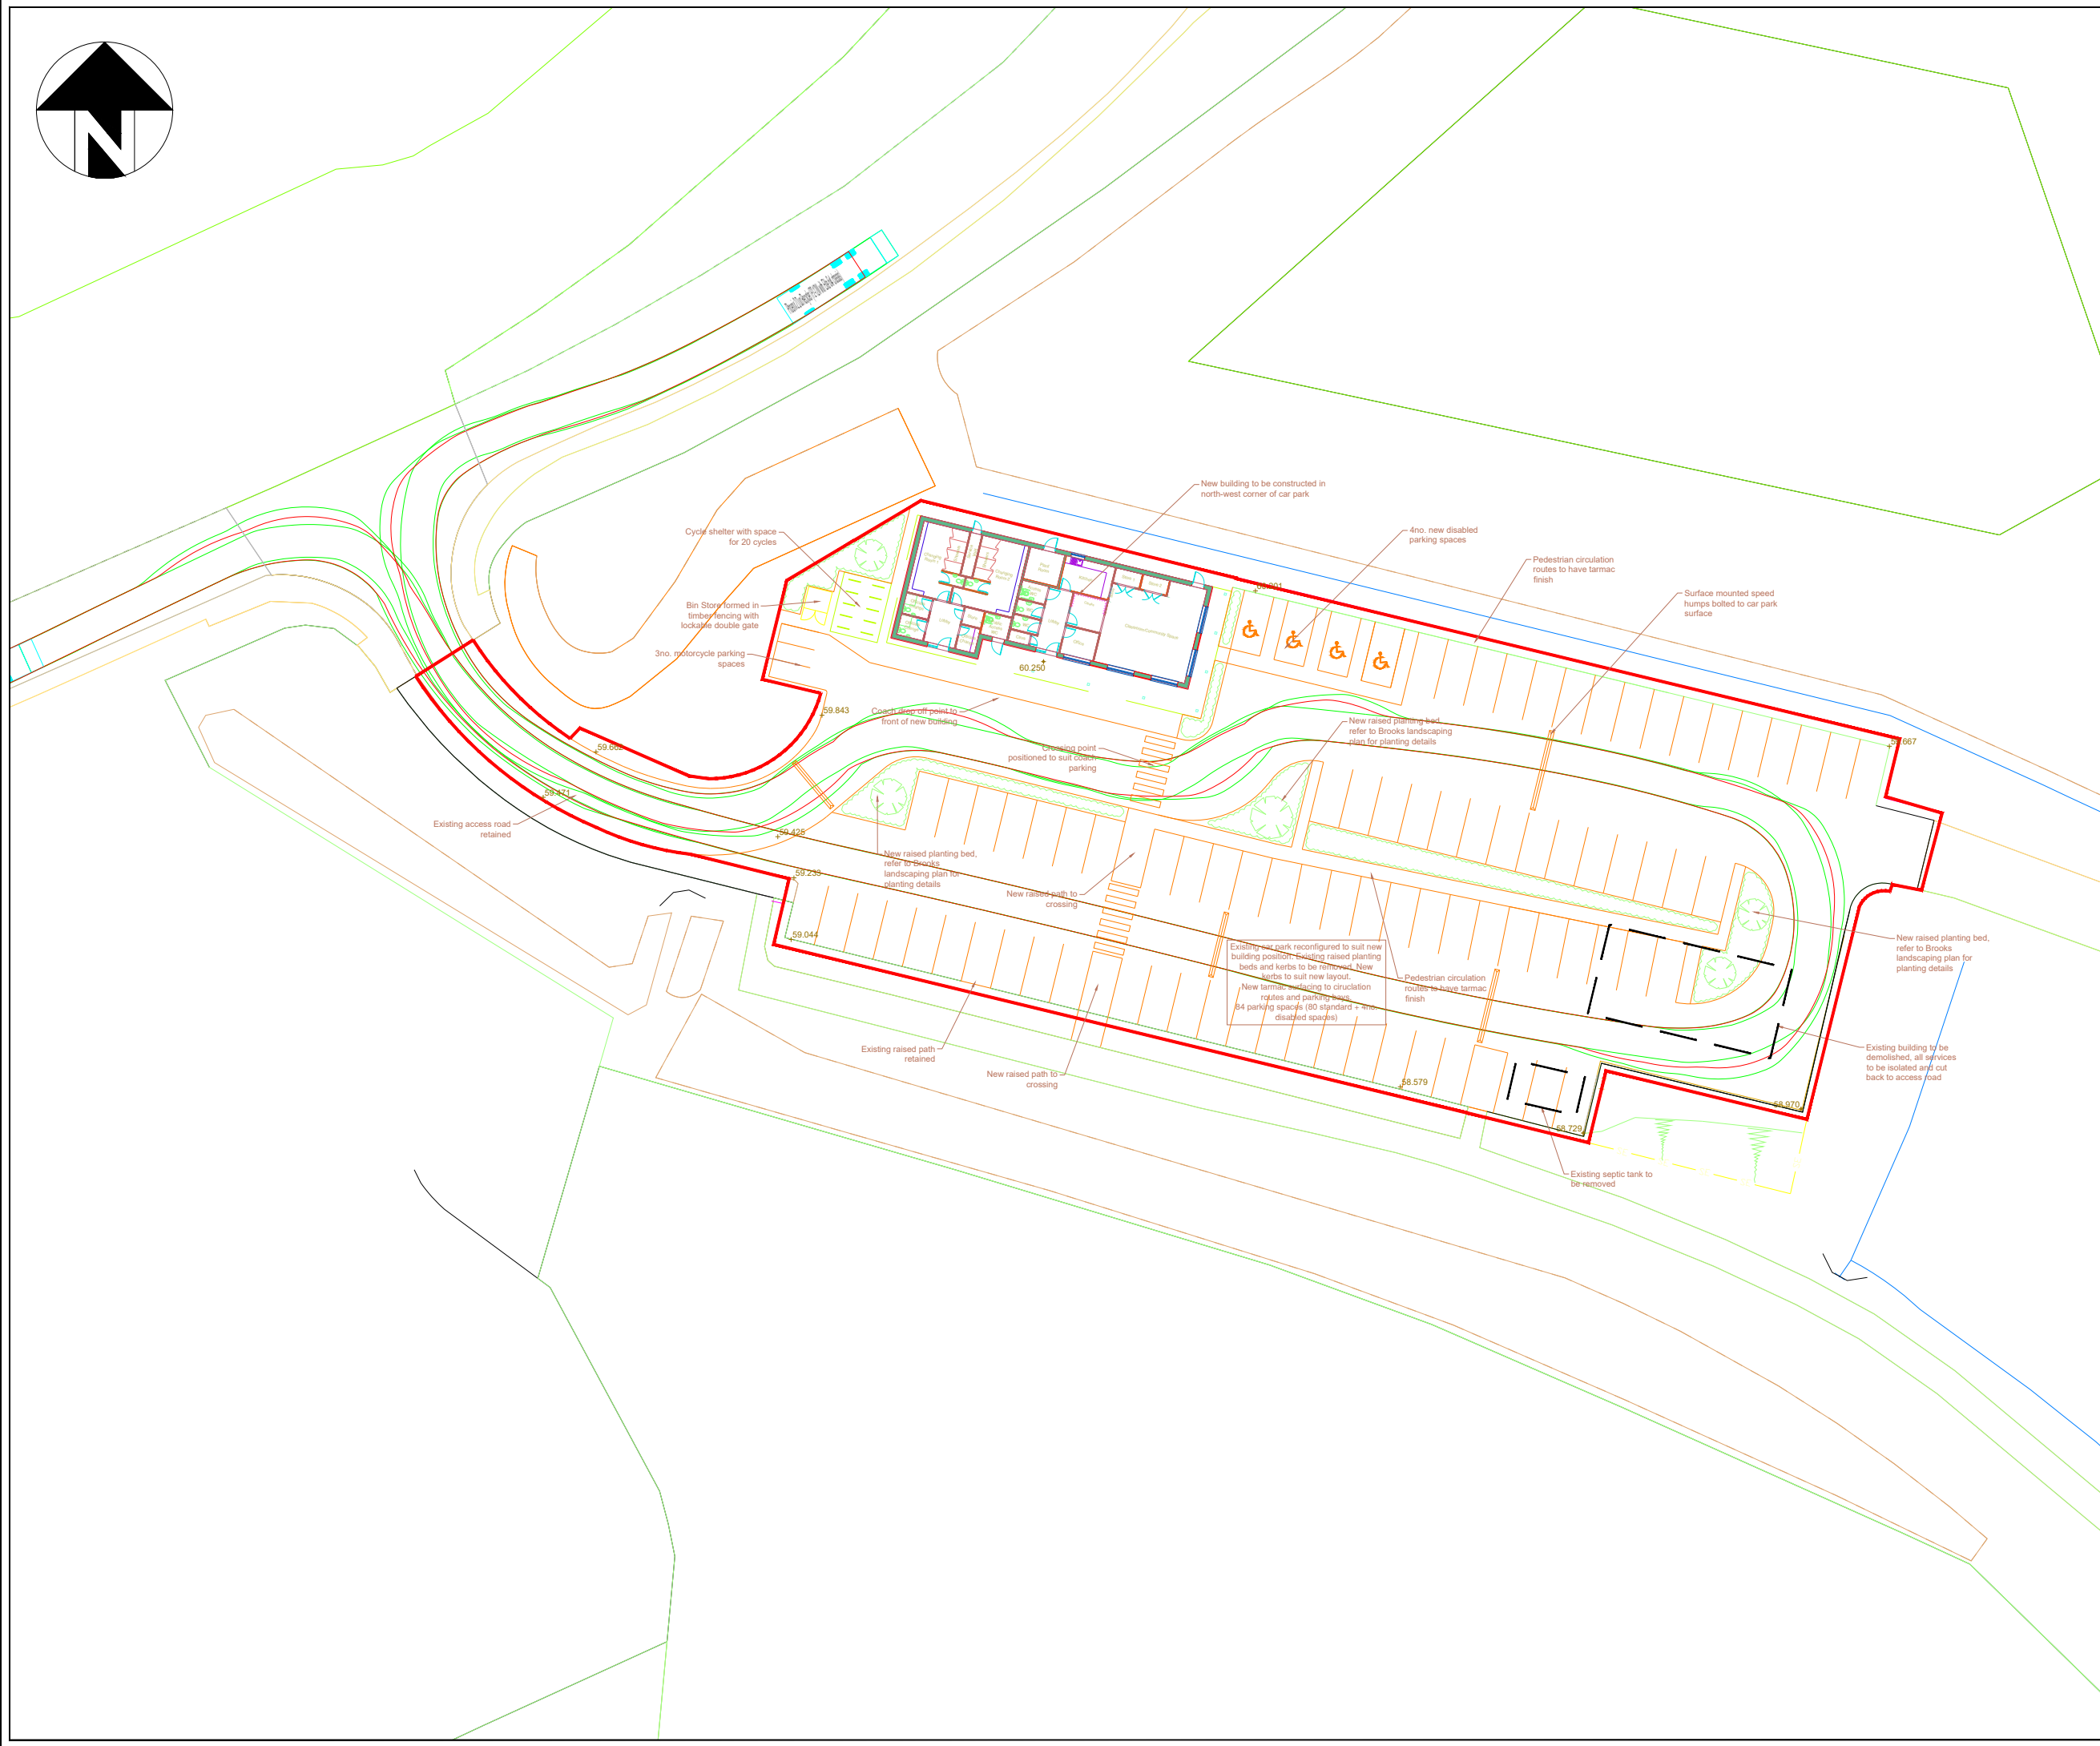

P04	Update to site layout	22.05.26	SD
P03	Update to site layout	19.03.26	EP
P02	Update to site layout	27.02.26	SD
P01	Preliminary Issue	29.01.26	SD



ANDREW MOSELEY ASSOCIATES

Transport & Infrastructure Consultants
15 St Paul's Street
Second Floor
Leeds LS1 2JG
www.amatp.co.uk

Project:

RABBIT INGS COUNTRY PARK

Client:

BARNSLEY MBC

Drawing:

REFUSE VEHICLE
SWEPT PATH ANALYSIS

Drawn By:	OHJ	Date:	29.01.2026
Checked:	SD	Scale:	1:500
Drawing No.	AMA-300601-ATR-001 3.3	Paper:	A3
		Rev.	P04