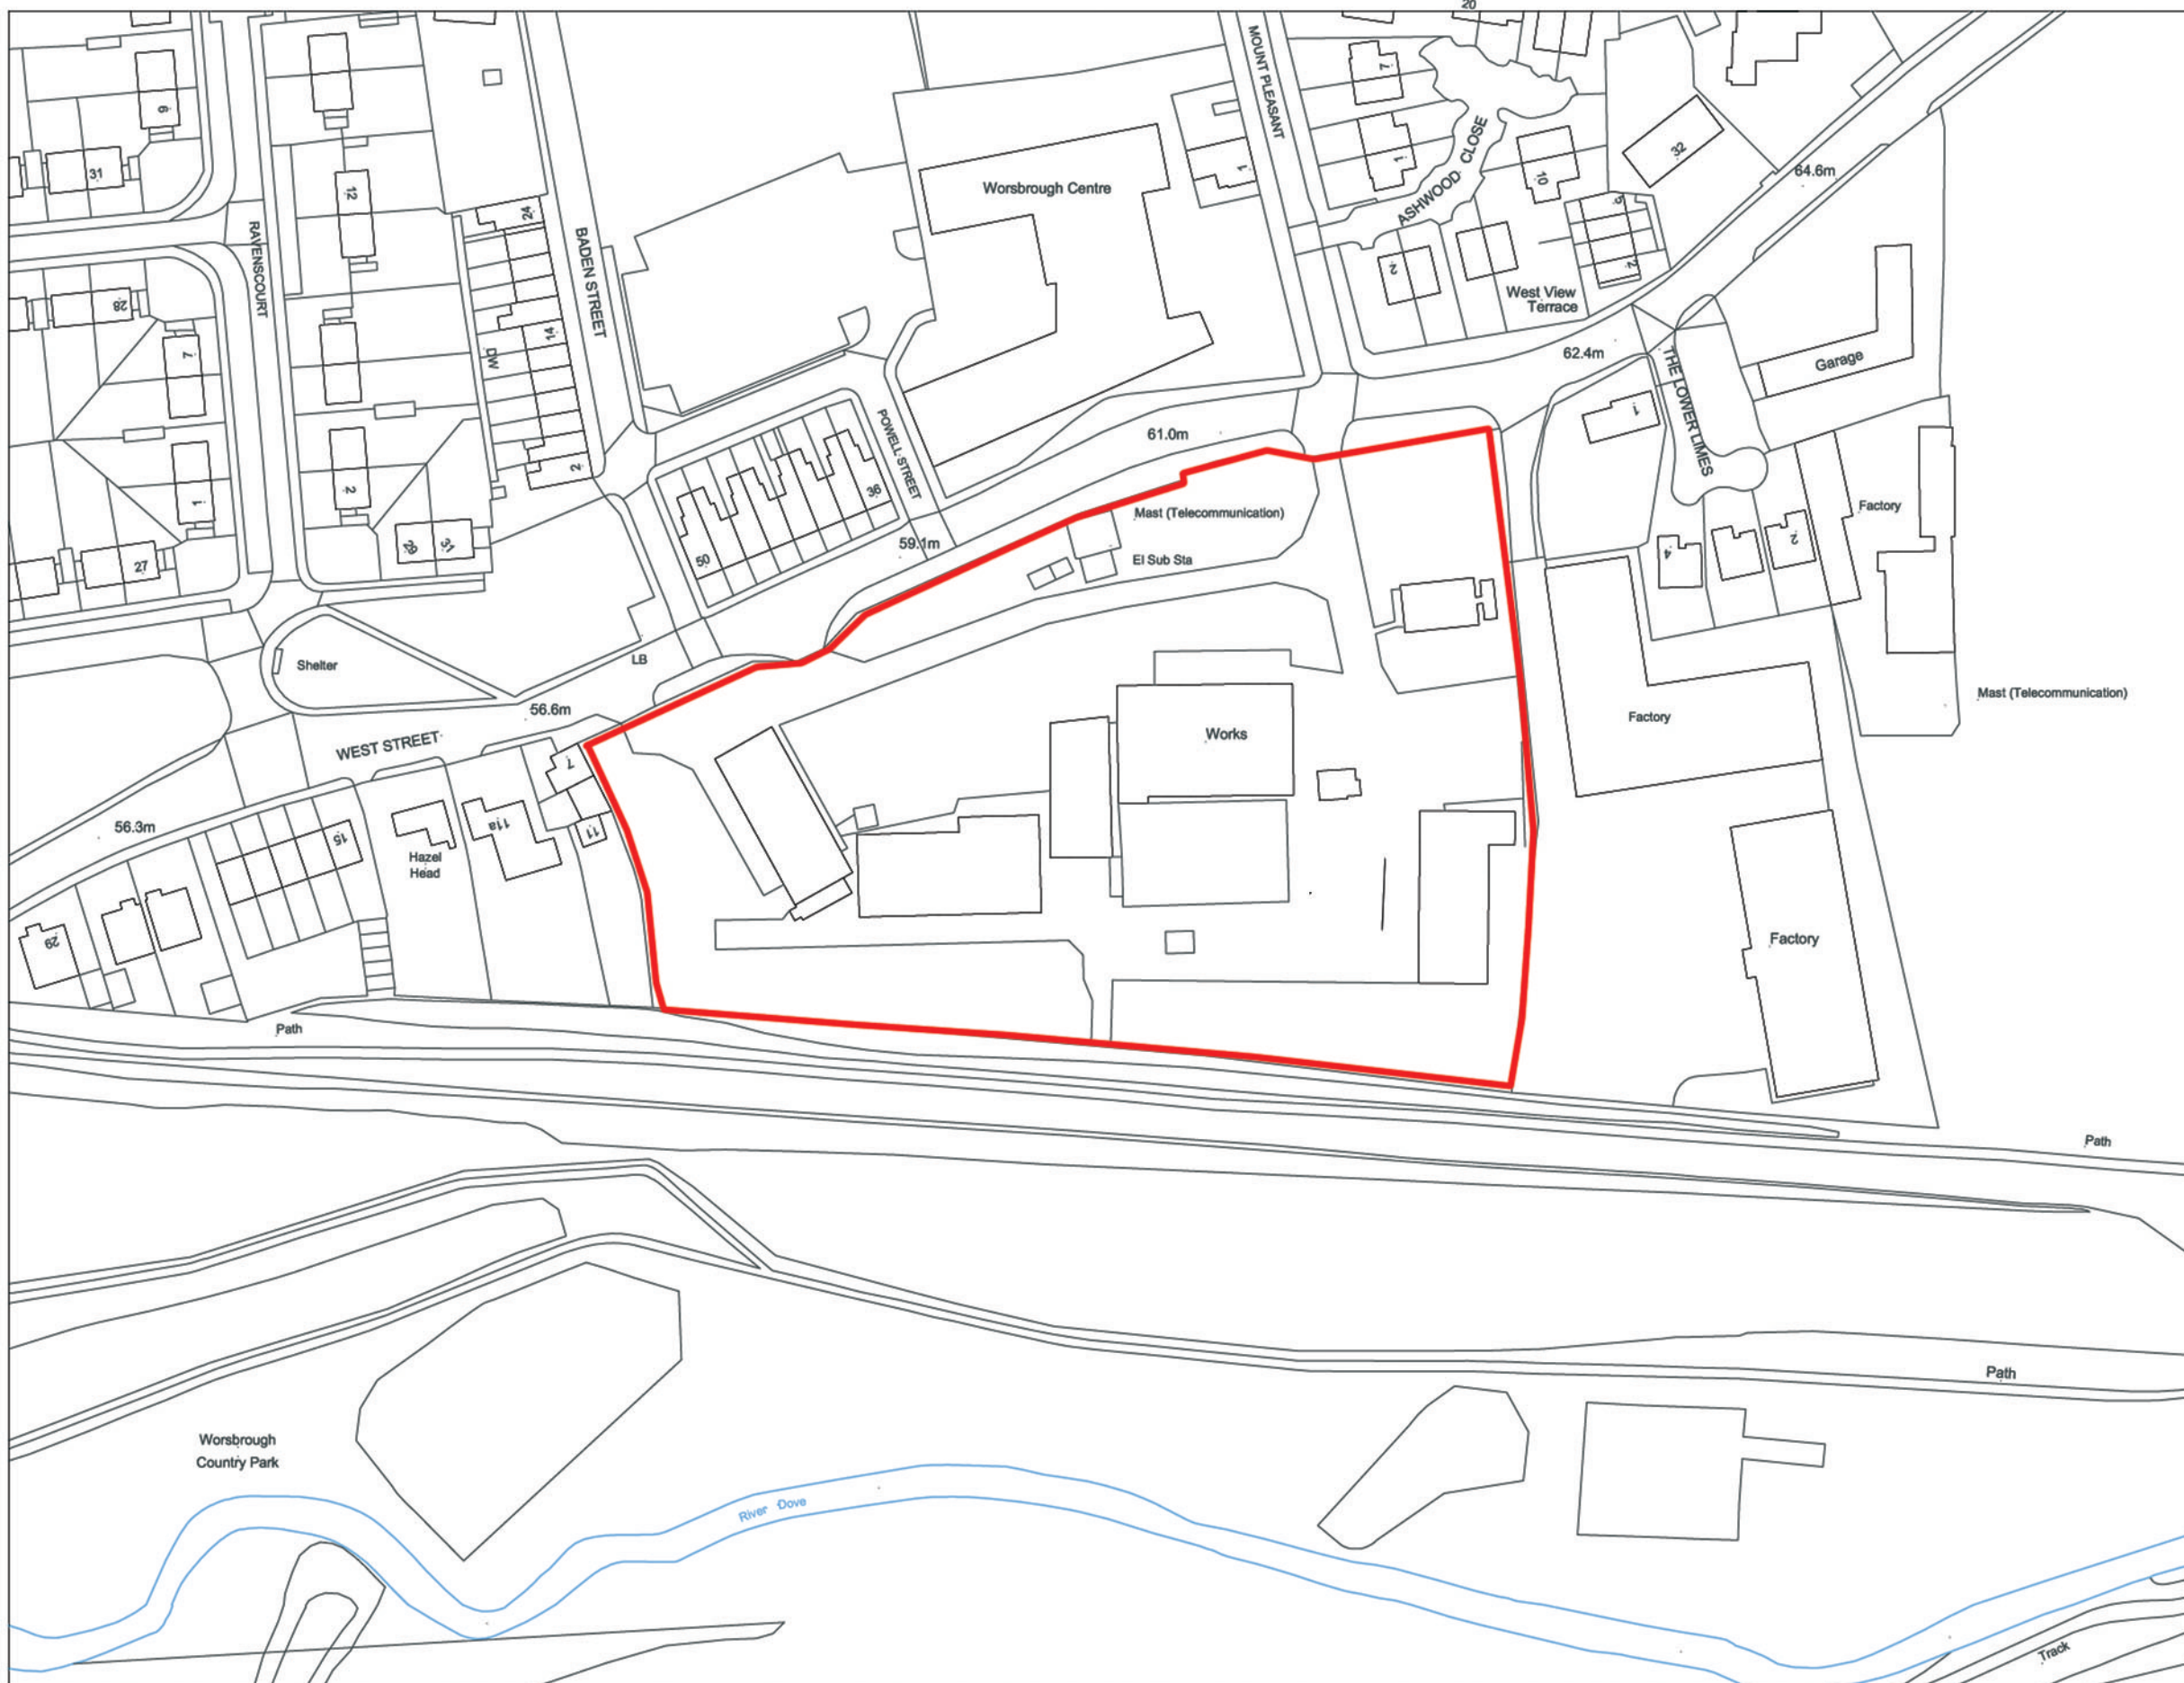


■ architectural design

■ town planning

■ landscape architecture


John R Paley Associates

client :

R.G.M. Oddie

project :

West Street, Worsborough

drawing of :

Location Plan

drawing no :	rev :	date :
D12:4558:02		16.03.12
scale :	drawn :	checked by :
1:1250	JRP	

1 Red Hall Crescent
Paragon Business Village
Wakefield, WF1 2DF

t - 01924 383322
f - 01924 384382
e - info@jrpassoc.co.uk