


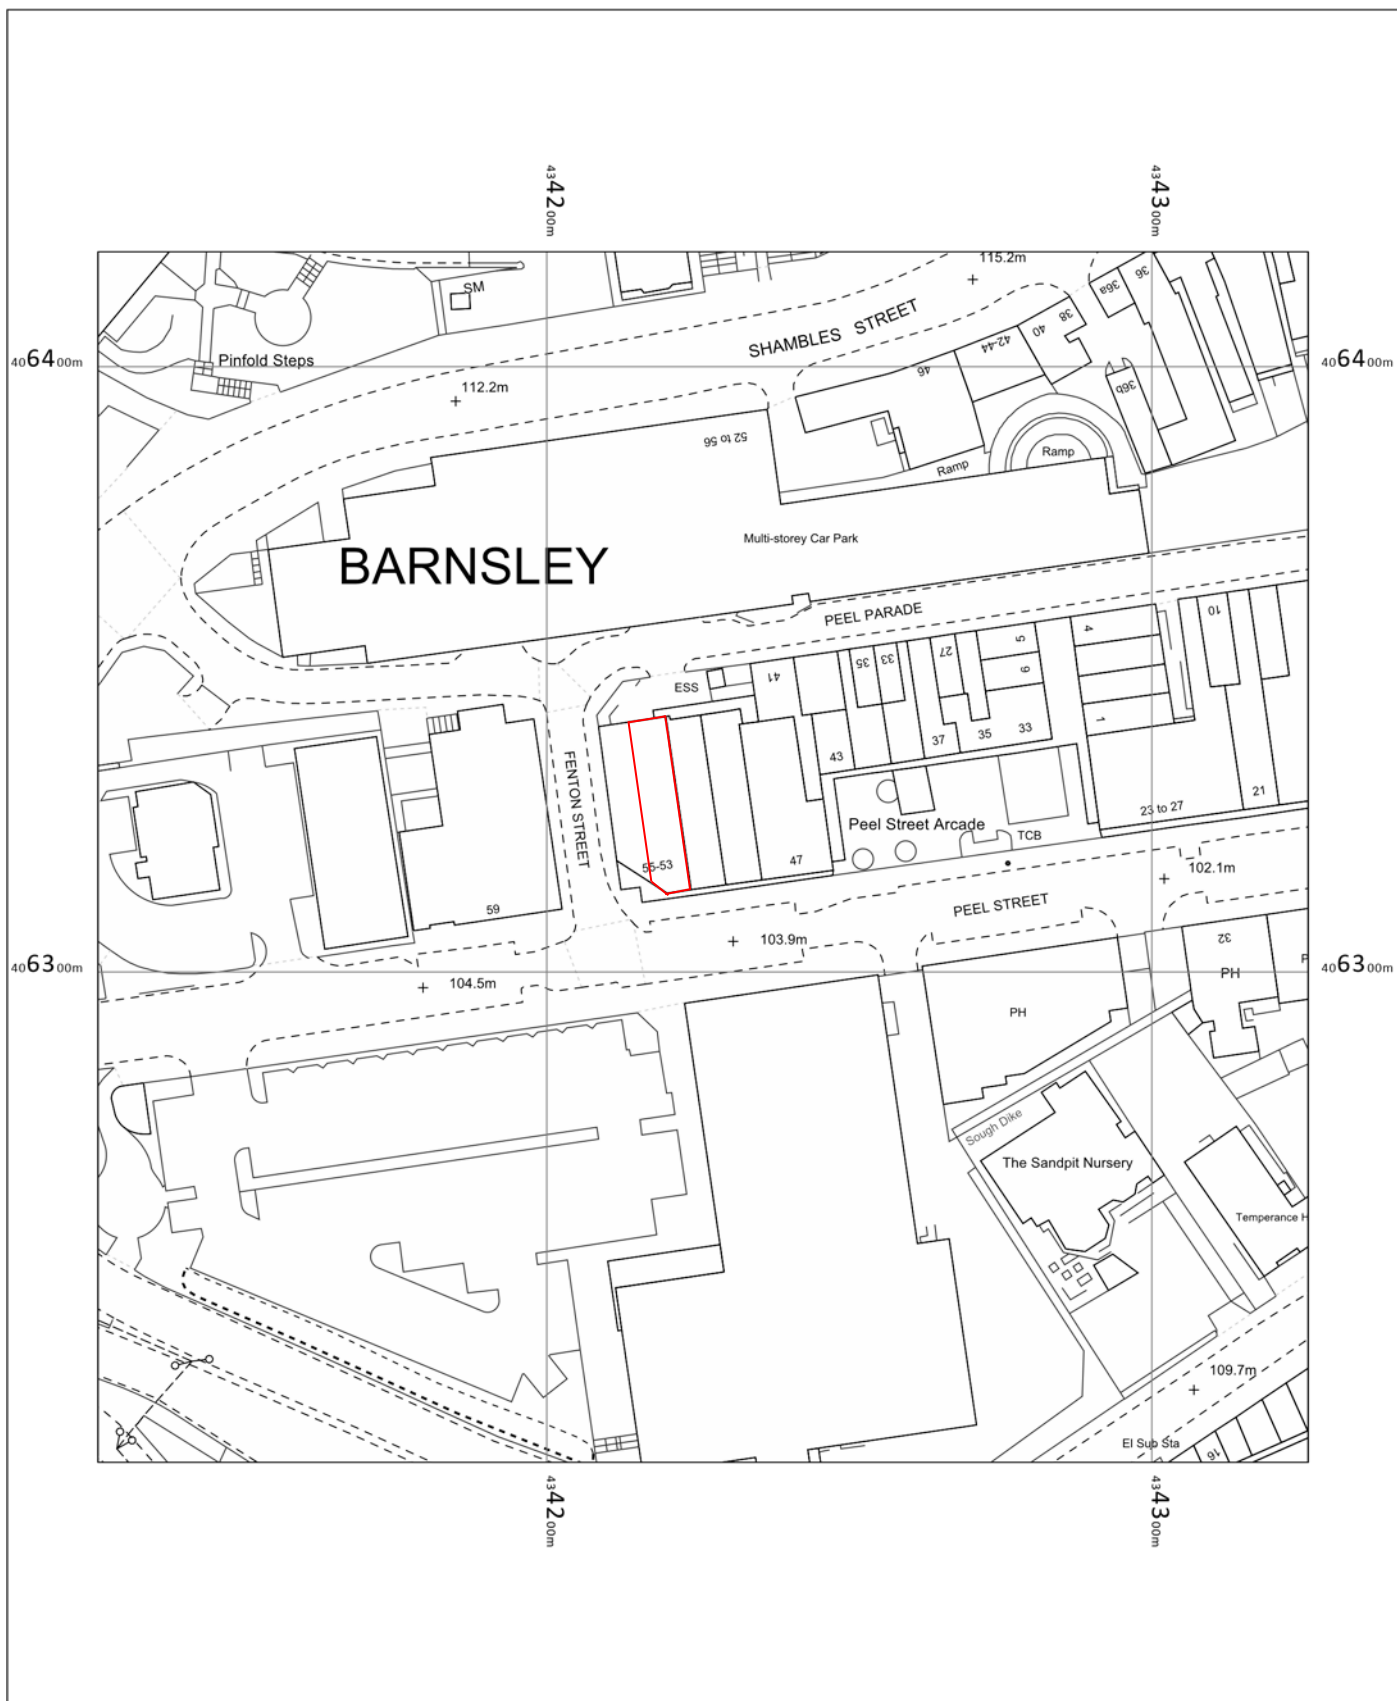


FRESH SHOP
55 PEEL STREET
BARNSELEY
S70 2RL
E025463

OS MasterMap 1250/2500/10000 scale Thursday, December 22, 2022,
ID: BW1-01078479 maps.blackwell.co.uk

1:1250 scale print at A4, Centre: 434226 E, 406319 N

©Crown Copyright Ordnance Survey. Licence no. 100041041

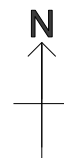

BLACKWELL'S
MAPPING SERVICES
PERSONAL & PROFESSIONAL MAPPING
www.blackwellmapping.co.uk

TEL: 0800 151 2612
maps@blackwell.co.uk