




Existing Elevation Detail
Scale 1:100

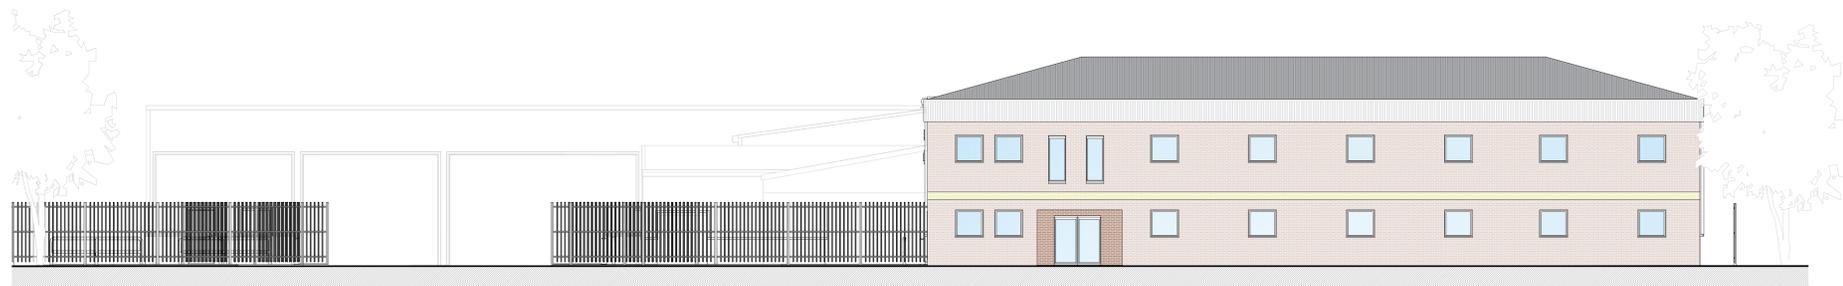


Proposed Southern Elevation
Scale 1:100

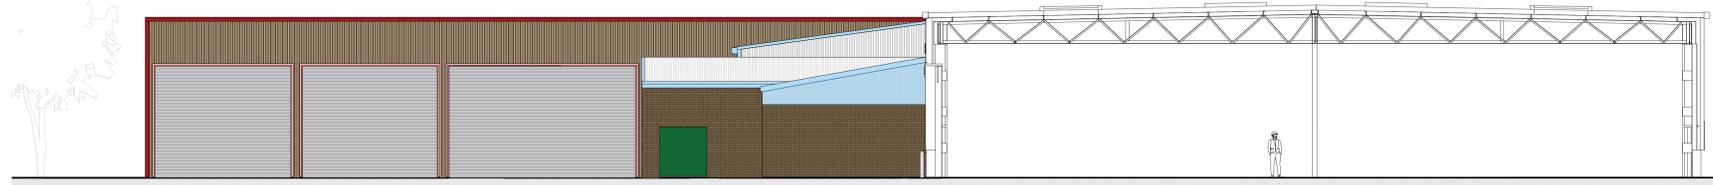

Proposed Southern Elevation 2
Scale 1:100

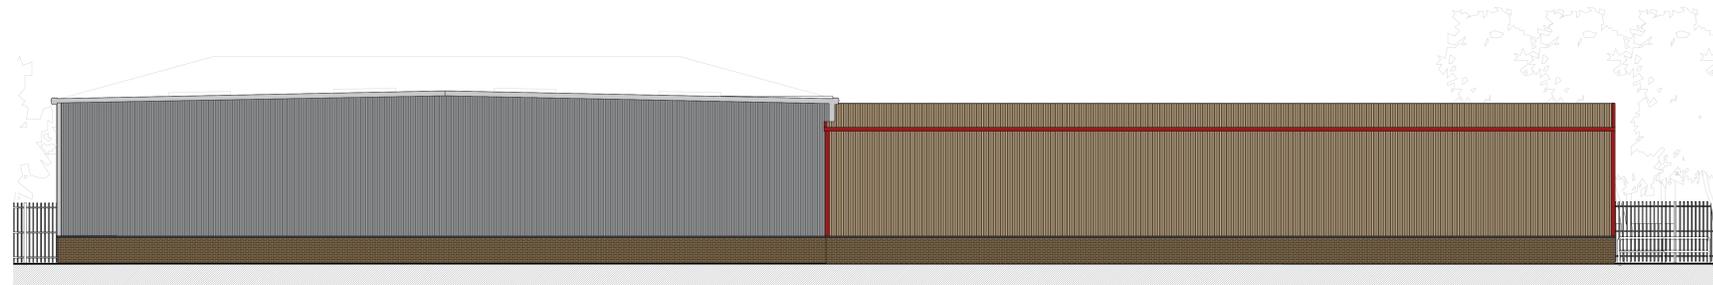

Proposed Northern Elevation
Scale 1:100

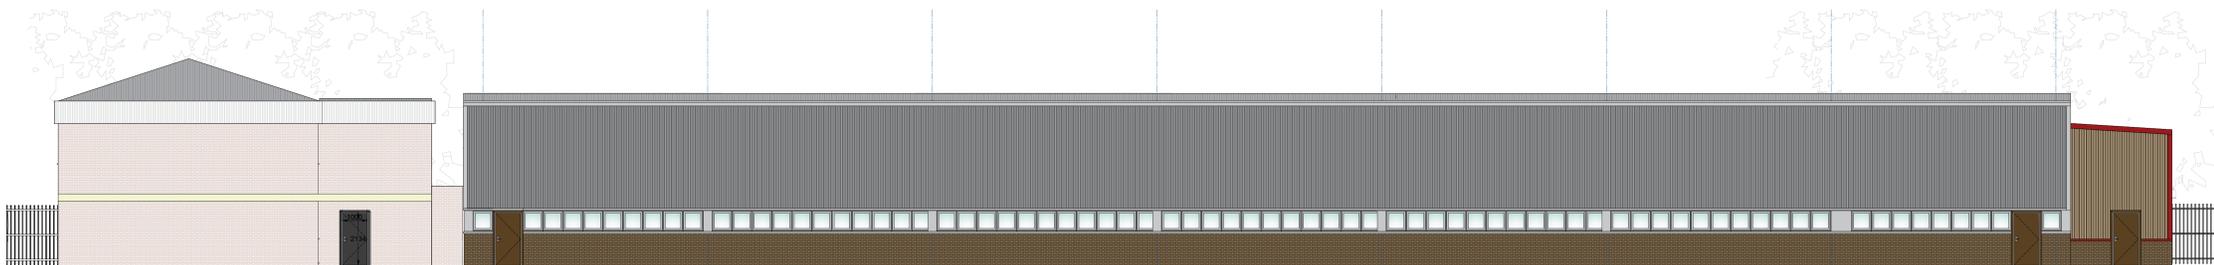

Proposed Eastern Elevation
Scale 1:100



Hirst Architects

CLIENT: Hirst Architects Ltd

SITE ADDRESS: 1 Albion Rd, Carlton, Barnsley S71 3HW

DRAWING NUMBER: Proposed Elevation Detail

REVISION NUMBER: First Issue

RIBA STAGE: PLANNING

PREPARED BY: Luke Hirst (BA(Hons) MArch) ADPPA ARB RIBA CHARTERED ARCHITECT

CHECKED BY: Luke Hirst (BA(Hons) MArch) ADPPA ARB RIBA CHARTERED ARCHITECT

SCALE: 1:100

PRINTED: A.0

01222 451 777
Office@hirstarchitects.com
www.hirstarchitects.com