

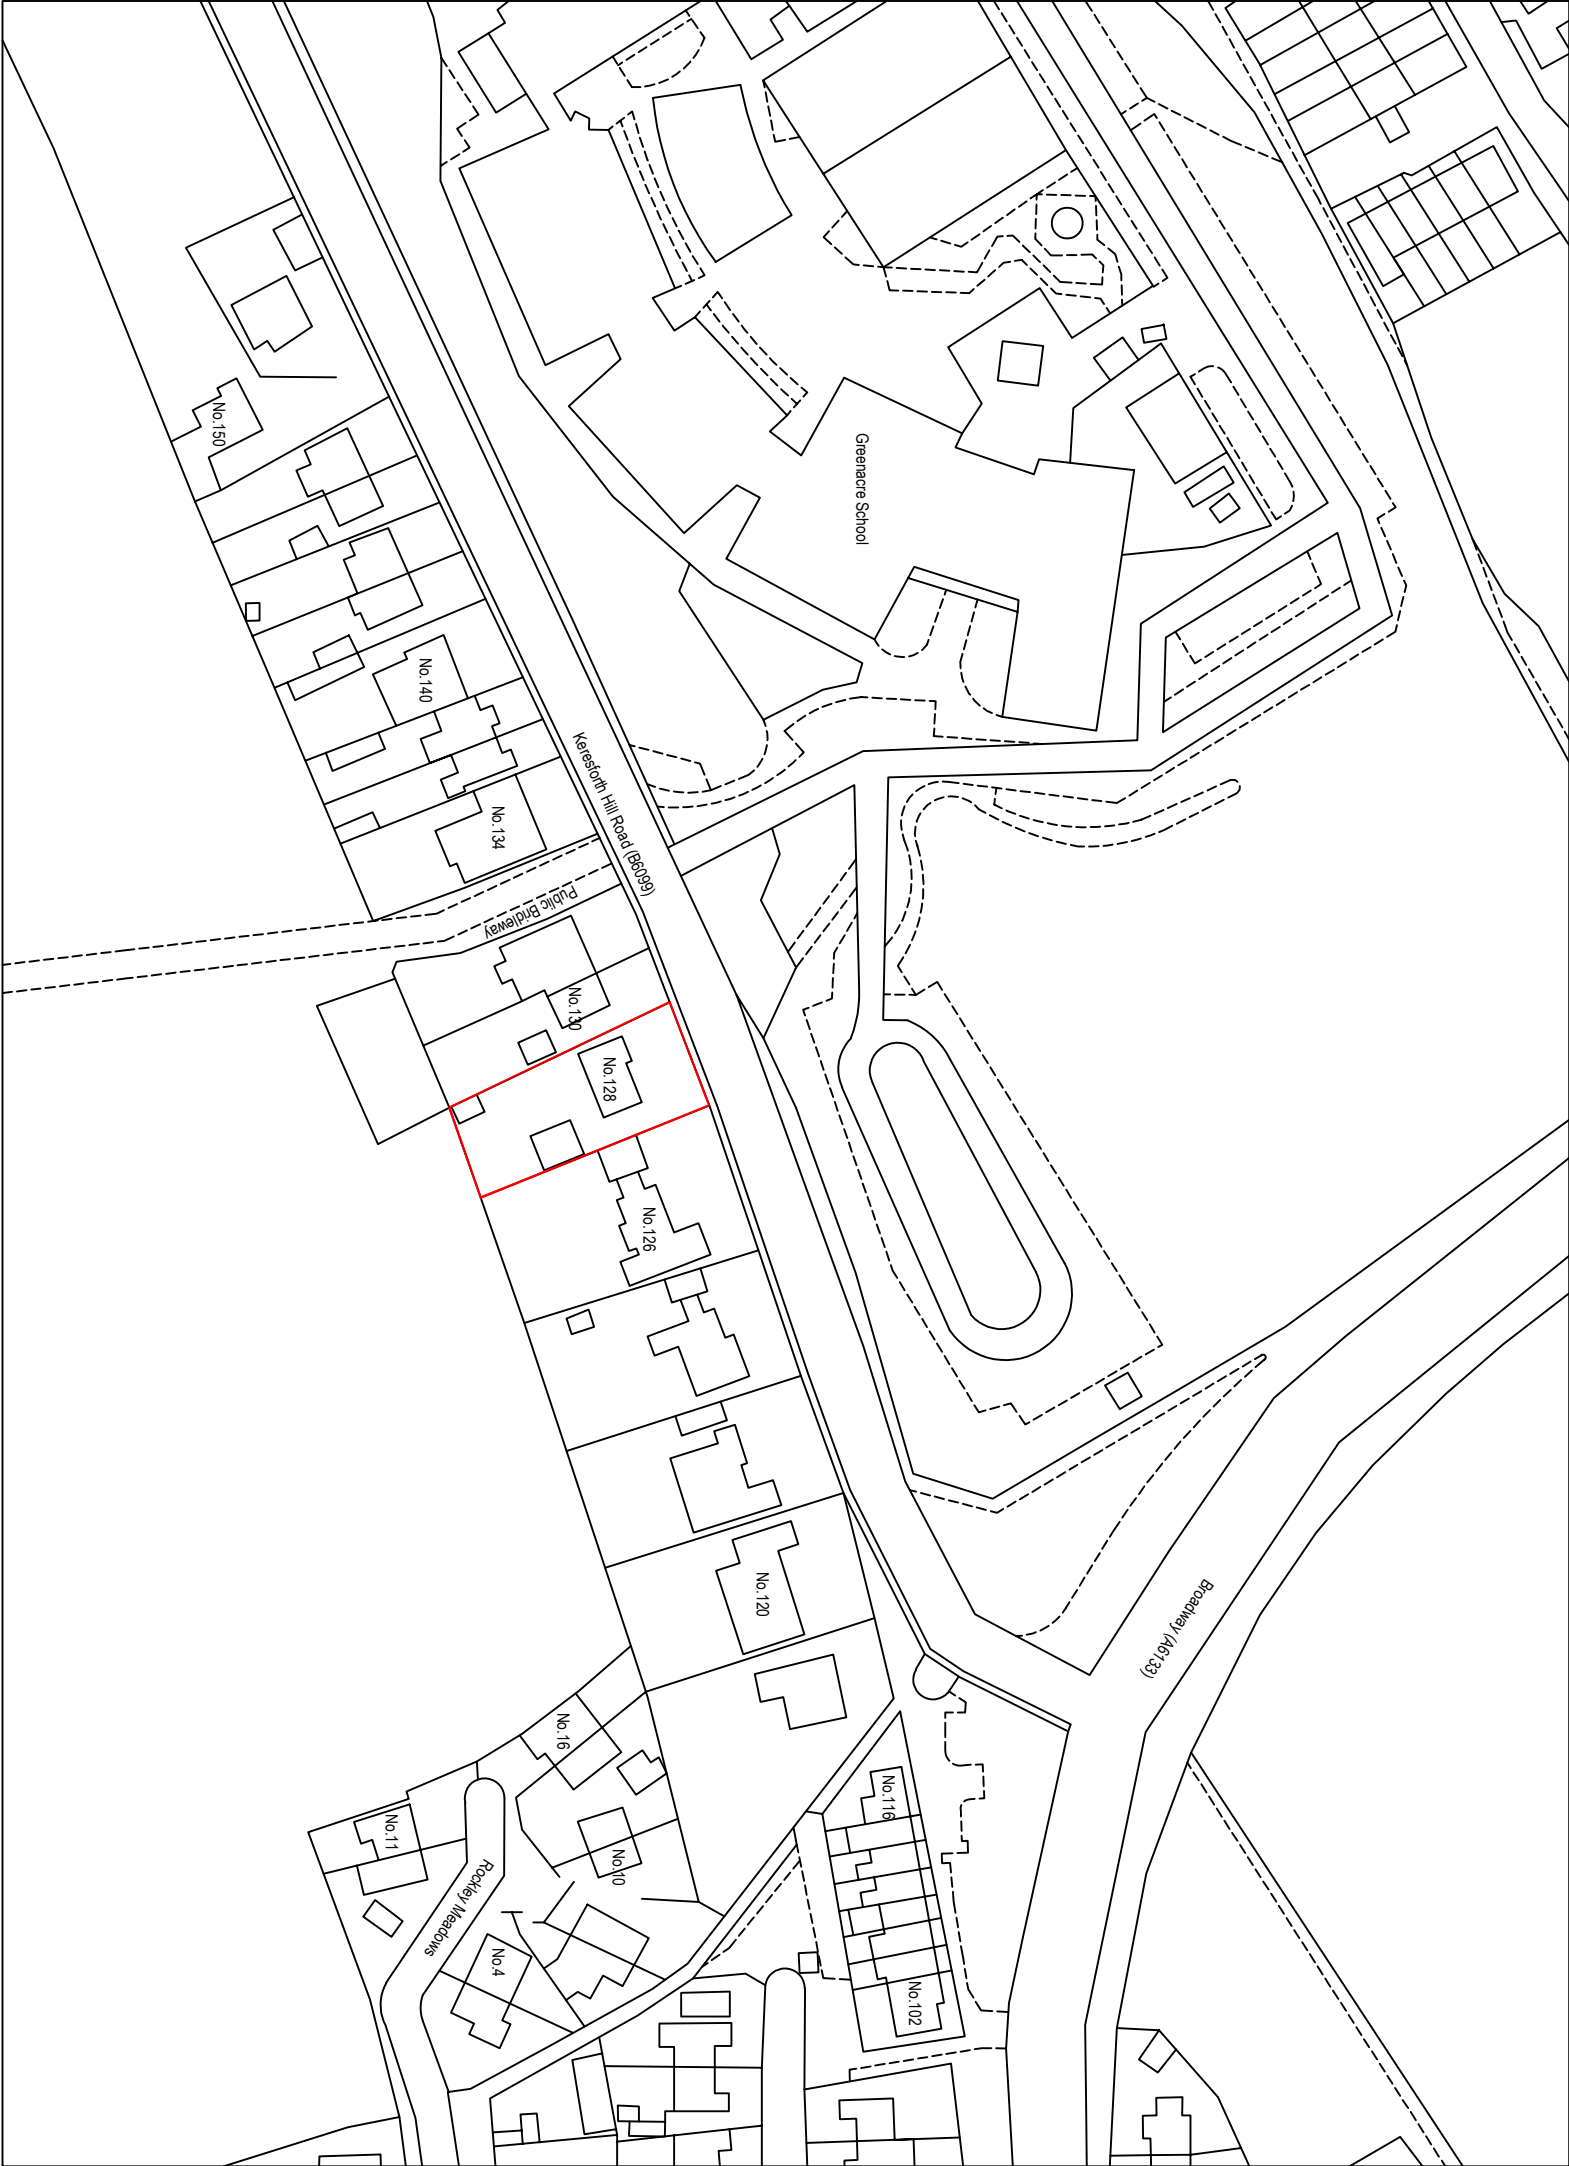


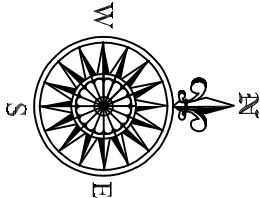

LOCATION PLAN

Do not scale off these drawings. All measurements should be checked on site.

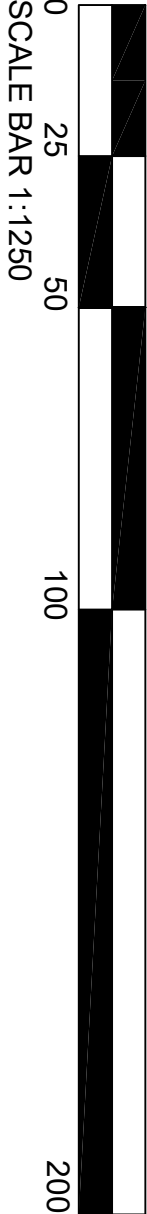

For Planning



LCH Architectural Designs | Mansfield | Nottinghamshire
Mob: 07808559519
Email: jnyey@lcharchitecturaldesigns.co.uk
Website: www.lcharchitecturaldesigns.co.uk
PROJECT

M and Mrs Harford
128, Keresforth Hill Road, Barnsley, S70 6RG

TITLE

Location Plan

SCALE	DATE
1:1250 @ A3	26.02.2024
DRAWN BY	
L.C.Hanson	
DRAWING NO	REVISION
01/01	