

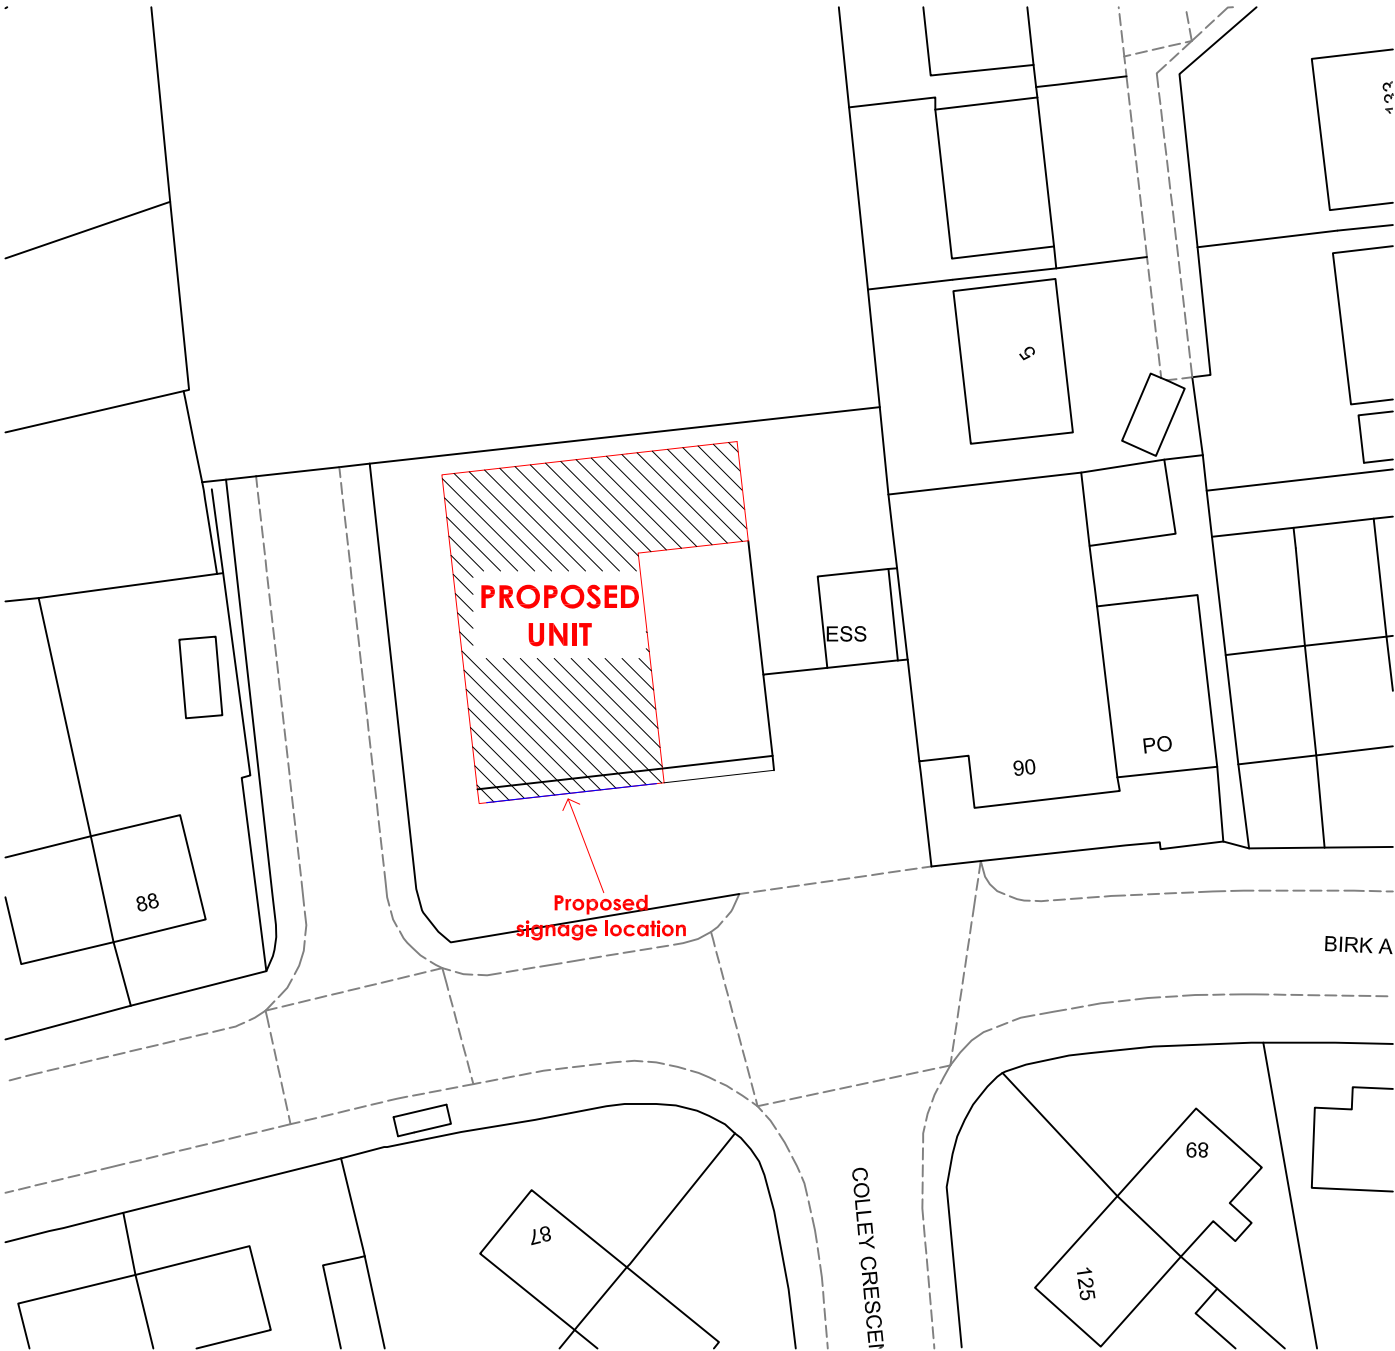
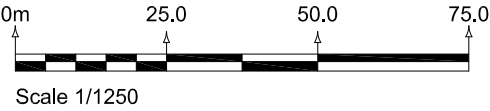


SITE BLOCK PLAN - SCALE 1:500 @ A3

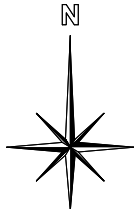

SITE LOCATION PLAN SCALE - 1:1250 @ A3

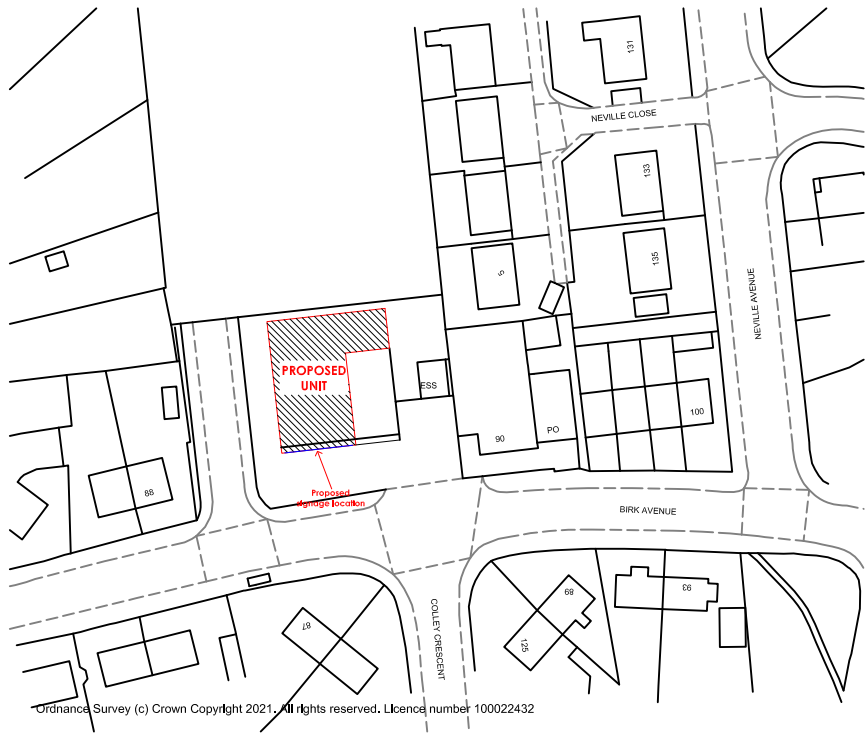

RAG RATING
GREEN

A	Pre-start amendments	30/04/21
	Initial Issue	26/04/21

Revision: Amendment: Date:

Newbury Suite 7
Centrix@Keys
Keys Business Village
Keys Park Road
Hednesford
Staffordshire
WS12 2HA
T: 01543 275101
F: 01543 458278
E: design@hlpuktd.net
W: www.hlpuktd.net



Contract
Poundland
Pattison House, Midland Road,
Walsall, West Midlands, WS1 3TX
TEL 0121 526 8395. FAX 0121 568 7382.

Store
Unit 1 Neville Close
Birk Avenue
Kendray
Barnsley
S70 3HU

Drawing Title Site and Location Plan		
Dwg. no. HLP / 1280 / 07	Rev. A	Paper Size A3
Drawn TC	Date Mar 2021	Scale 1:500/1250