




Hirst Architects
RIBA Chartered Practice


W: www.HirstArchitects.com
E: Office@HirstArchitects.com
T: 01226 491 777

THIS DRAWING/COPY AND ANY DESIGN THEREON IS PROTECTED BY COPYRIGHT AND IS THE PROPERTY OF HIRST ARCHITECTS LTD. IT IS TO BE USED ONLY FOR THE PURPOSE FOR WHICH IT WAS EXPRESSLY LOANED AND IS NOT TO BE COPIED IN ANY FORMAT, INFORMATION WITHIN THIS DRAWING IS NOT TO BE PASSED TO ANY THIRD PARTY WITHOUT PRIOR WRITTEN CONSENT. ALL MEASUREMENTS TO BE CHECKED ON SITE PRIOR TO CONSTRUCTION. DO NOT SCALE THIS DRAWING.

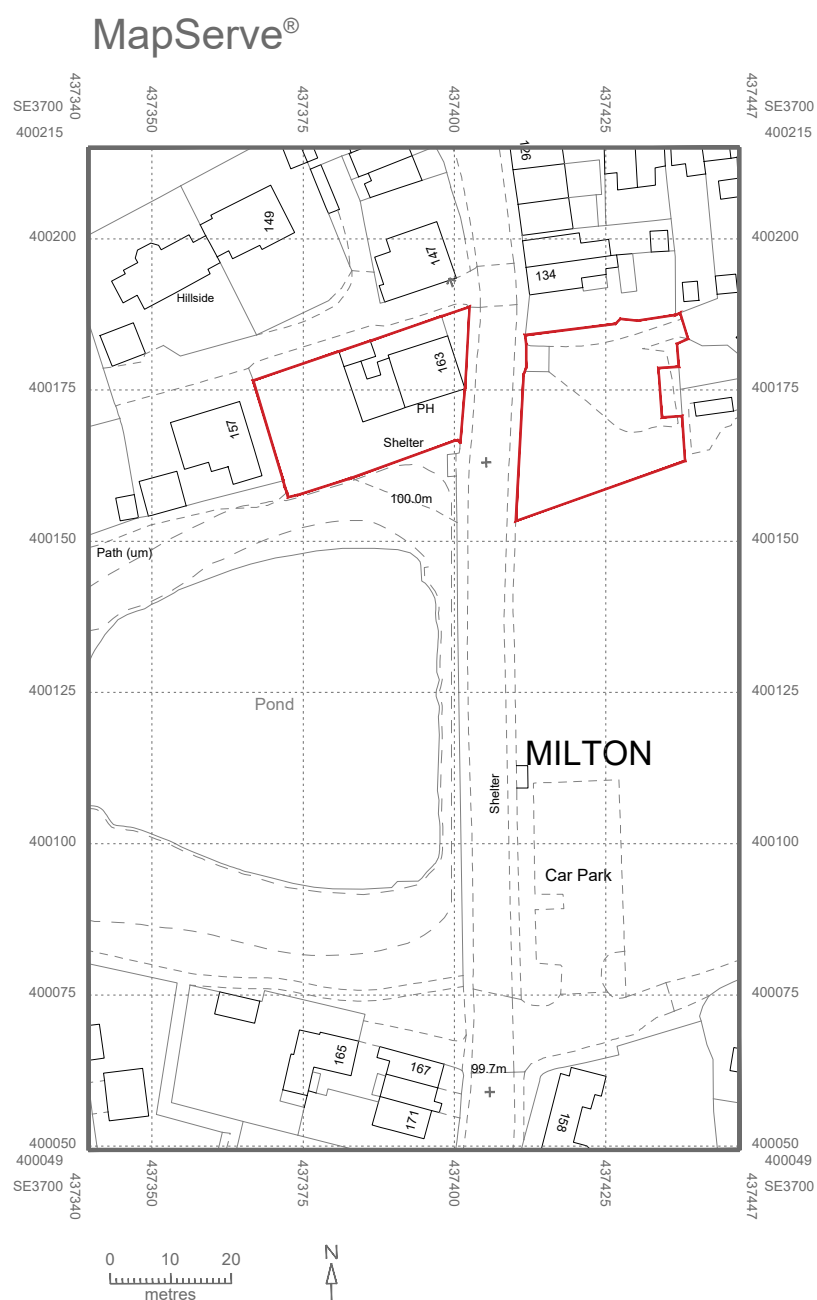

Location Plan
Scale 1:1250

© Crown copyright 2023 Ordnance Survey 100053143

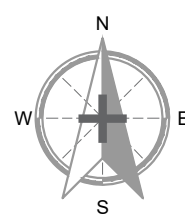

General orientation to be considered to be with North to the top of the page as shown above unless noted otherwise.

PROJECT DETAILS

CLIENT / APPLICANT

Mr Albert Bevers

SITE ADDRESS

The Furnace Inn
163 Milton Road
Hoyland, Barnsley
S74 9BG

PROJECT STAGE

PLANNING

JOB NUMBER

HA-23-07

RIBA STAGE

-03

DRAWING TITLE

01-Location Plan

REV

Original Issue

REV.	DESCRIPTION	DATE
--	First Issued.	2023
--		
--		

SCALE
1:1250

A.2

Hirst Architect LTD
Royal Institute of British Architects
Chartered Practice

Office@HirstArchitects.com
01226 491 777