


# Location Plan

Site Address: Fall Bank Industrial Estate, Fall Bank Crescent, Dodworth, Barnsley, S75 3LS

Date Produced: 24-Jan-2024

Scale: 1:1250 @A3

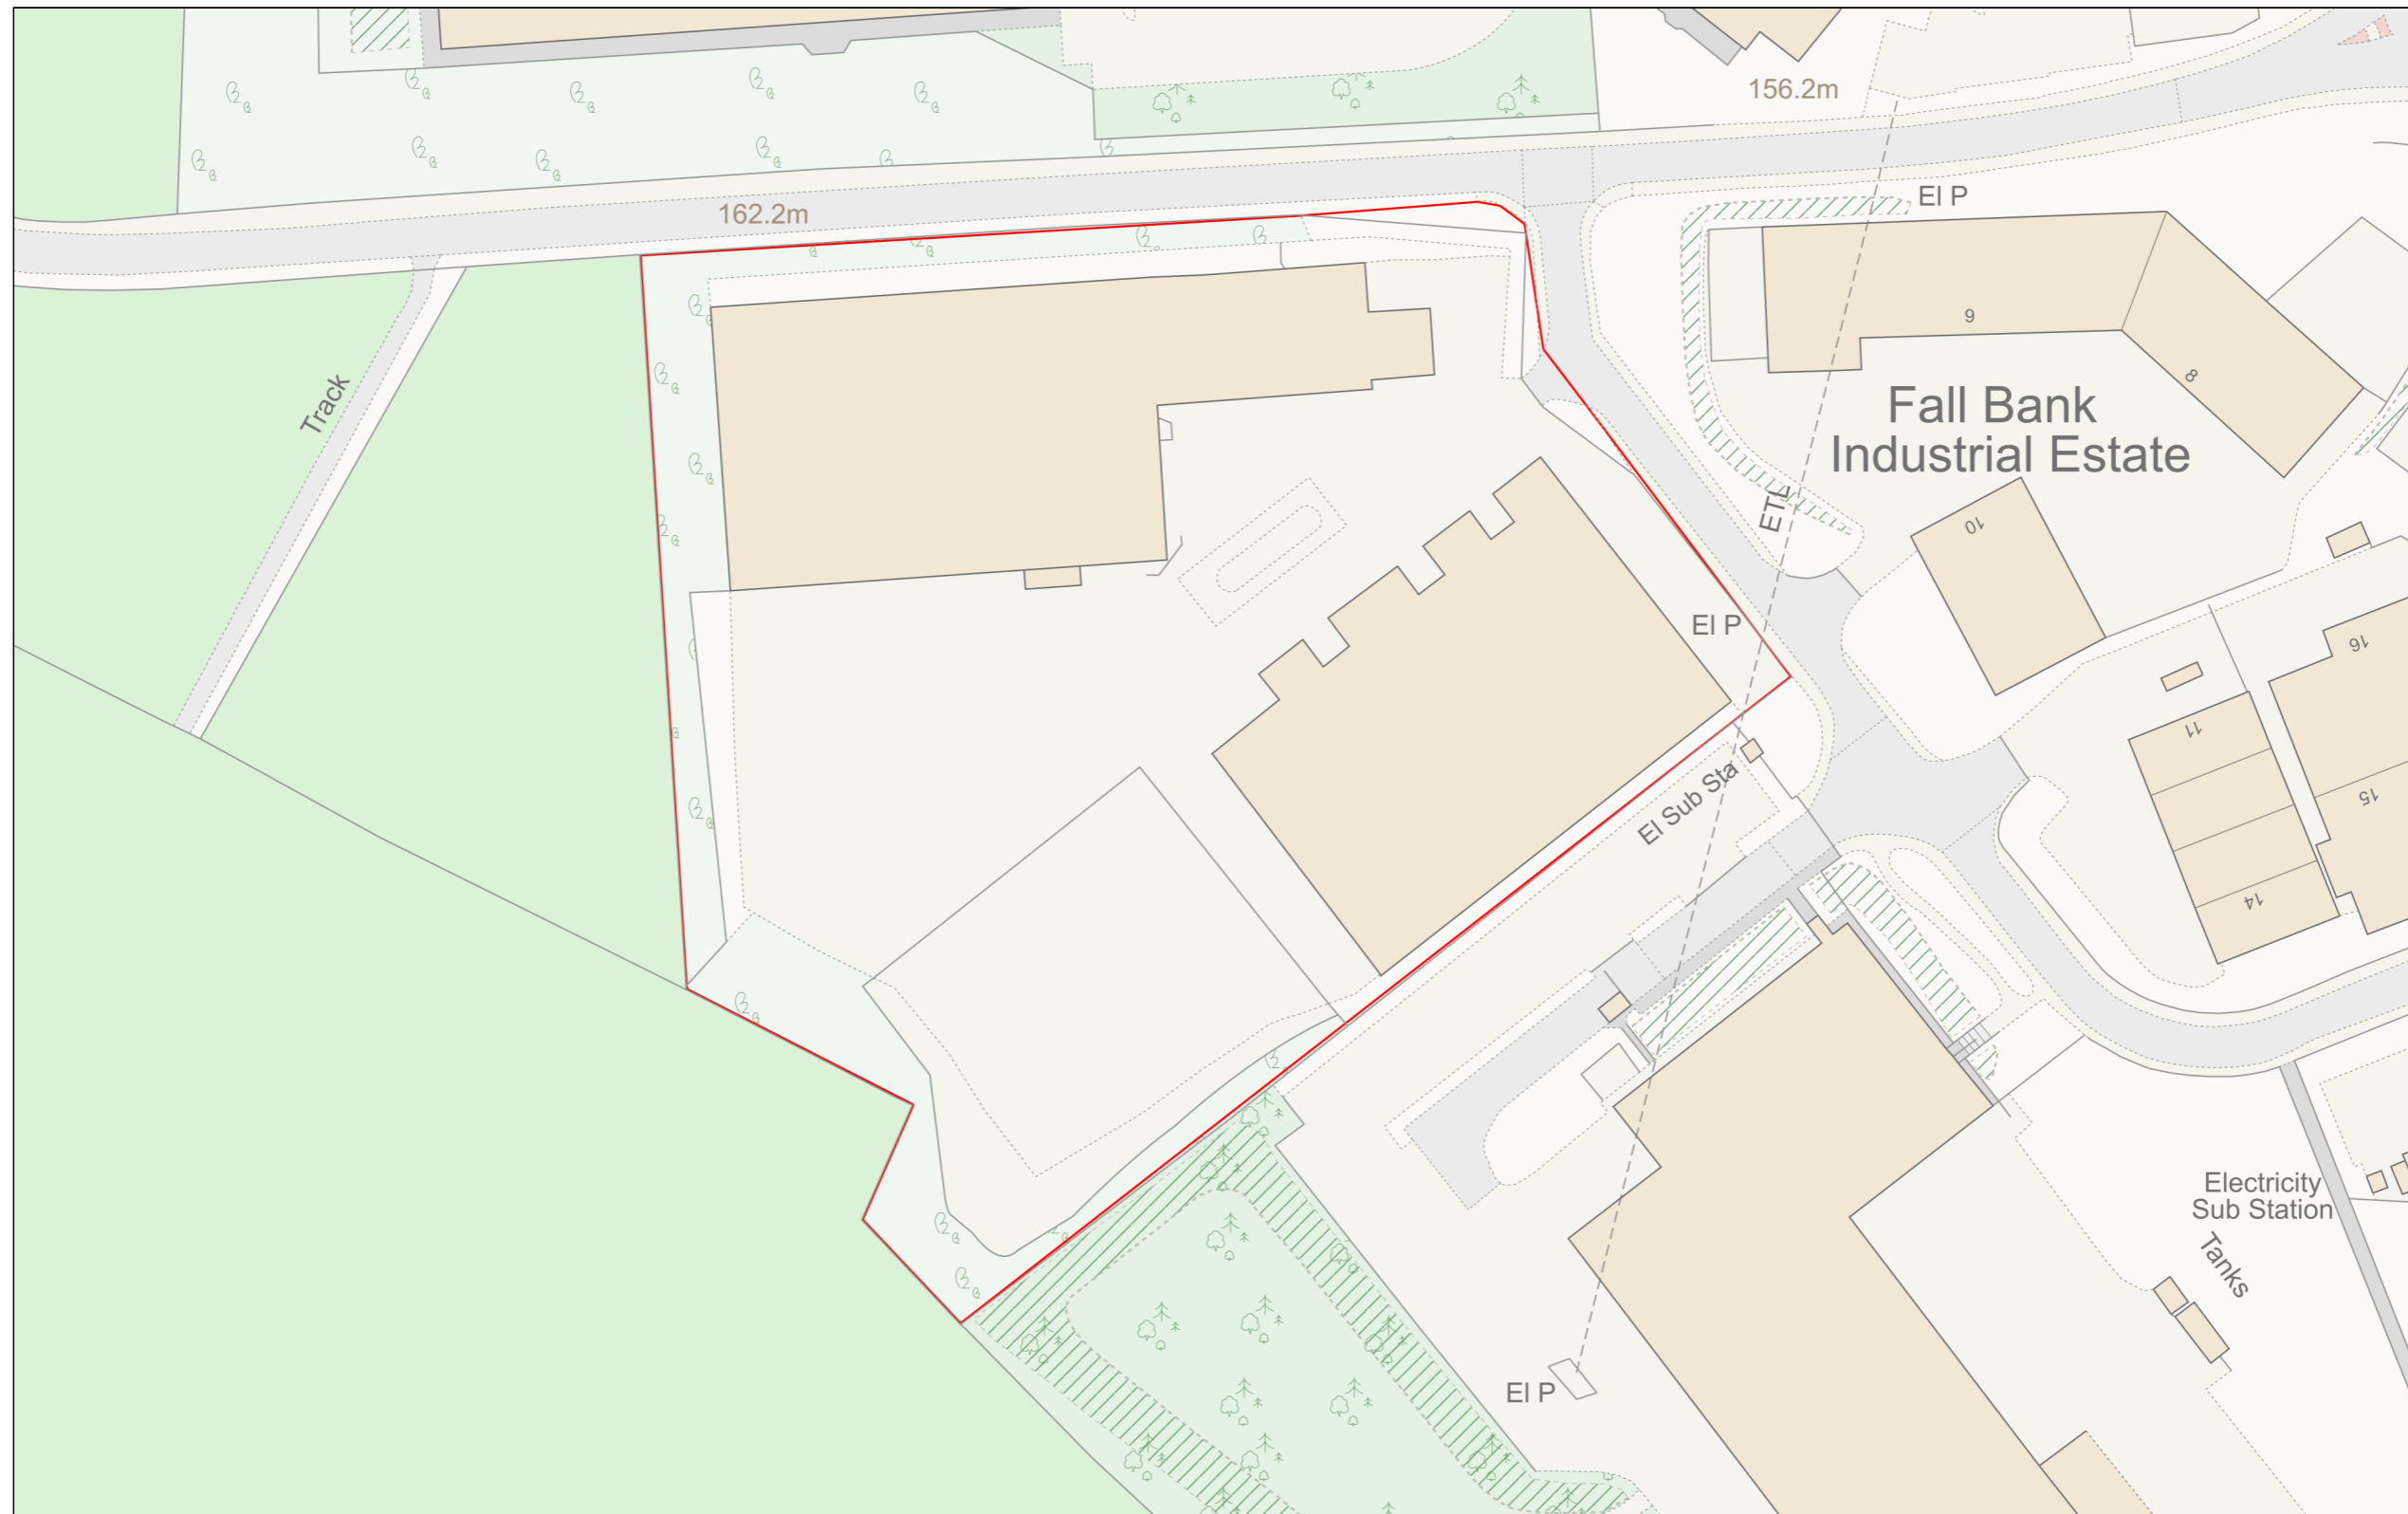

Planning Portal Reference: PP-12755795v1

