


EXISTING FIRST FLOOR PLAN

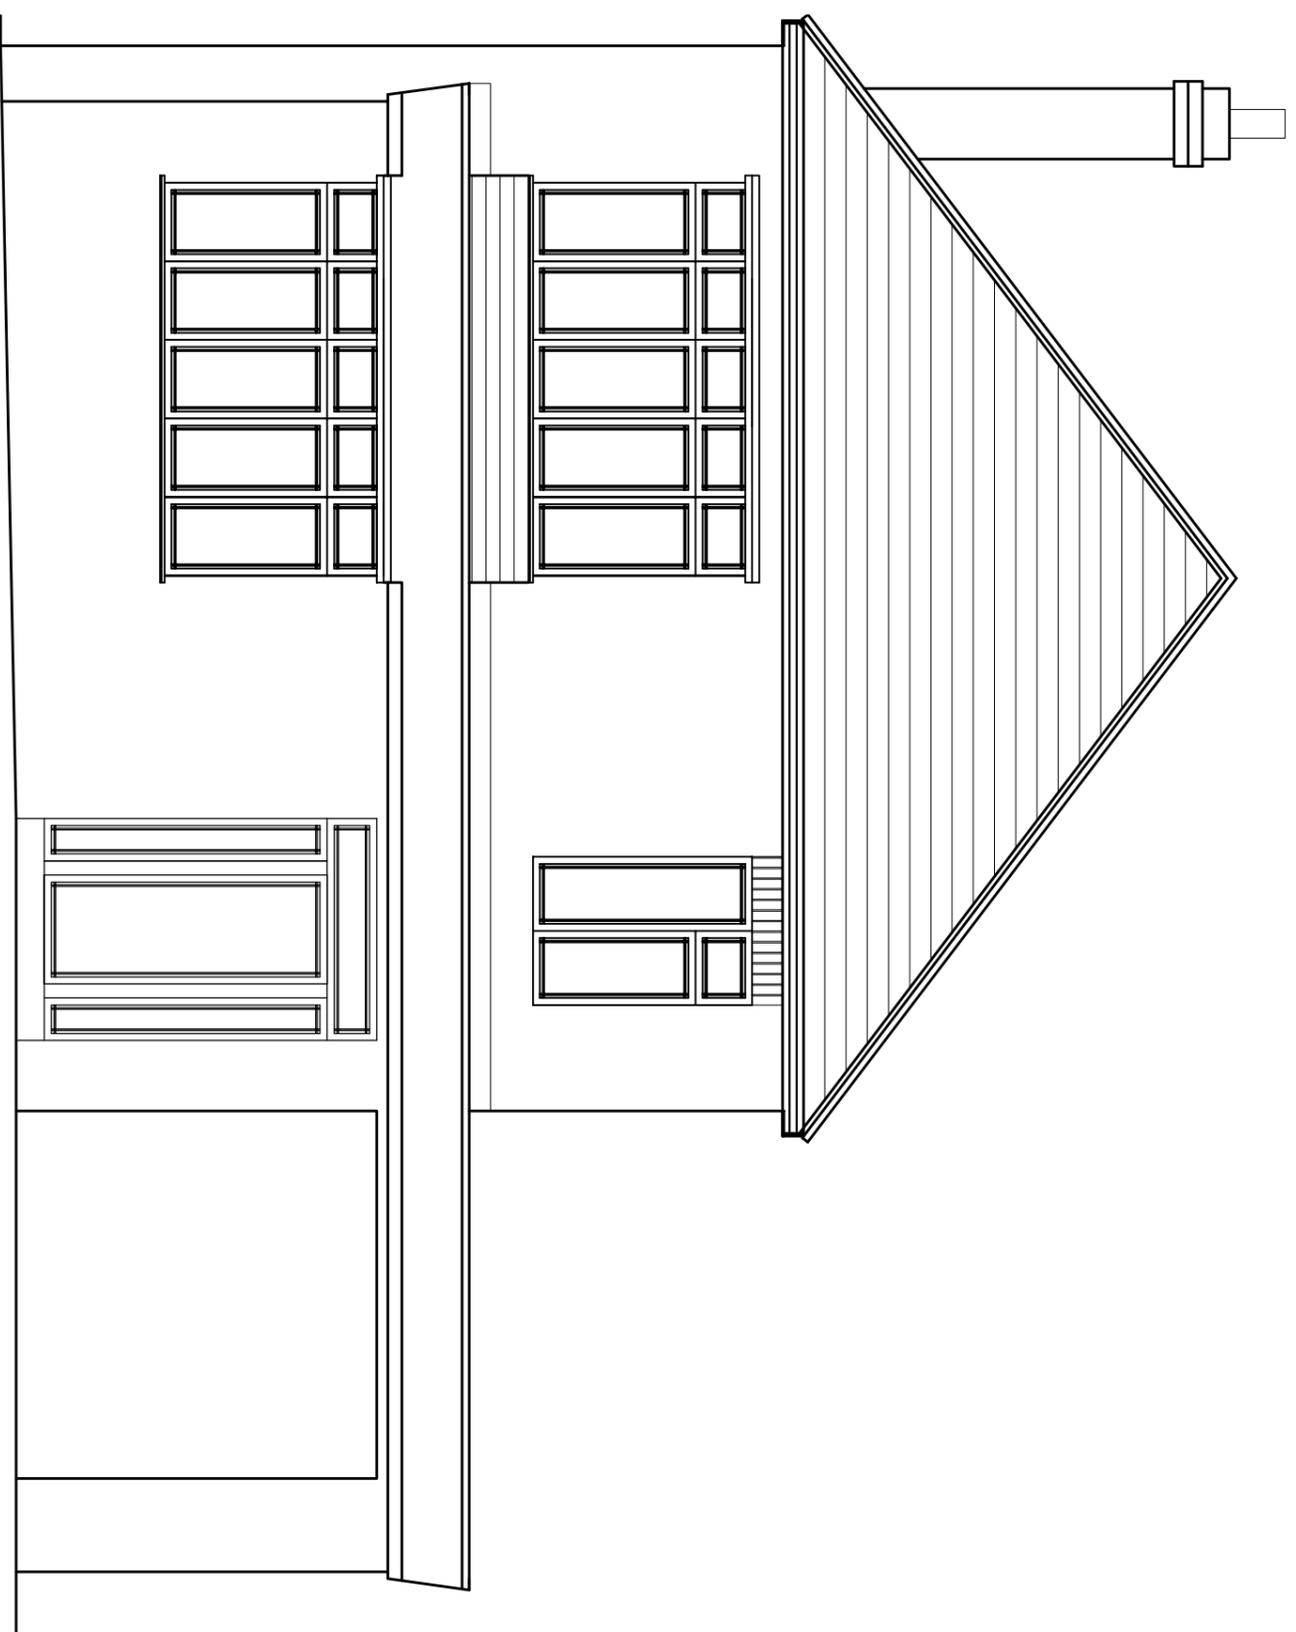

EXISTING FRONT ELEVATION

Project

PROPOSED FIRST FLOOR REAR EXTENSION DETACHED GARAGE AND ANNEXE AT
101 HAWSHAW LANE HOYLAND BARNESLEY

Title

PROPOSED FLOOR PLANS
AND ELEVATIONS

Scale

1:50/100