



SCALE 1:50

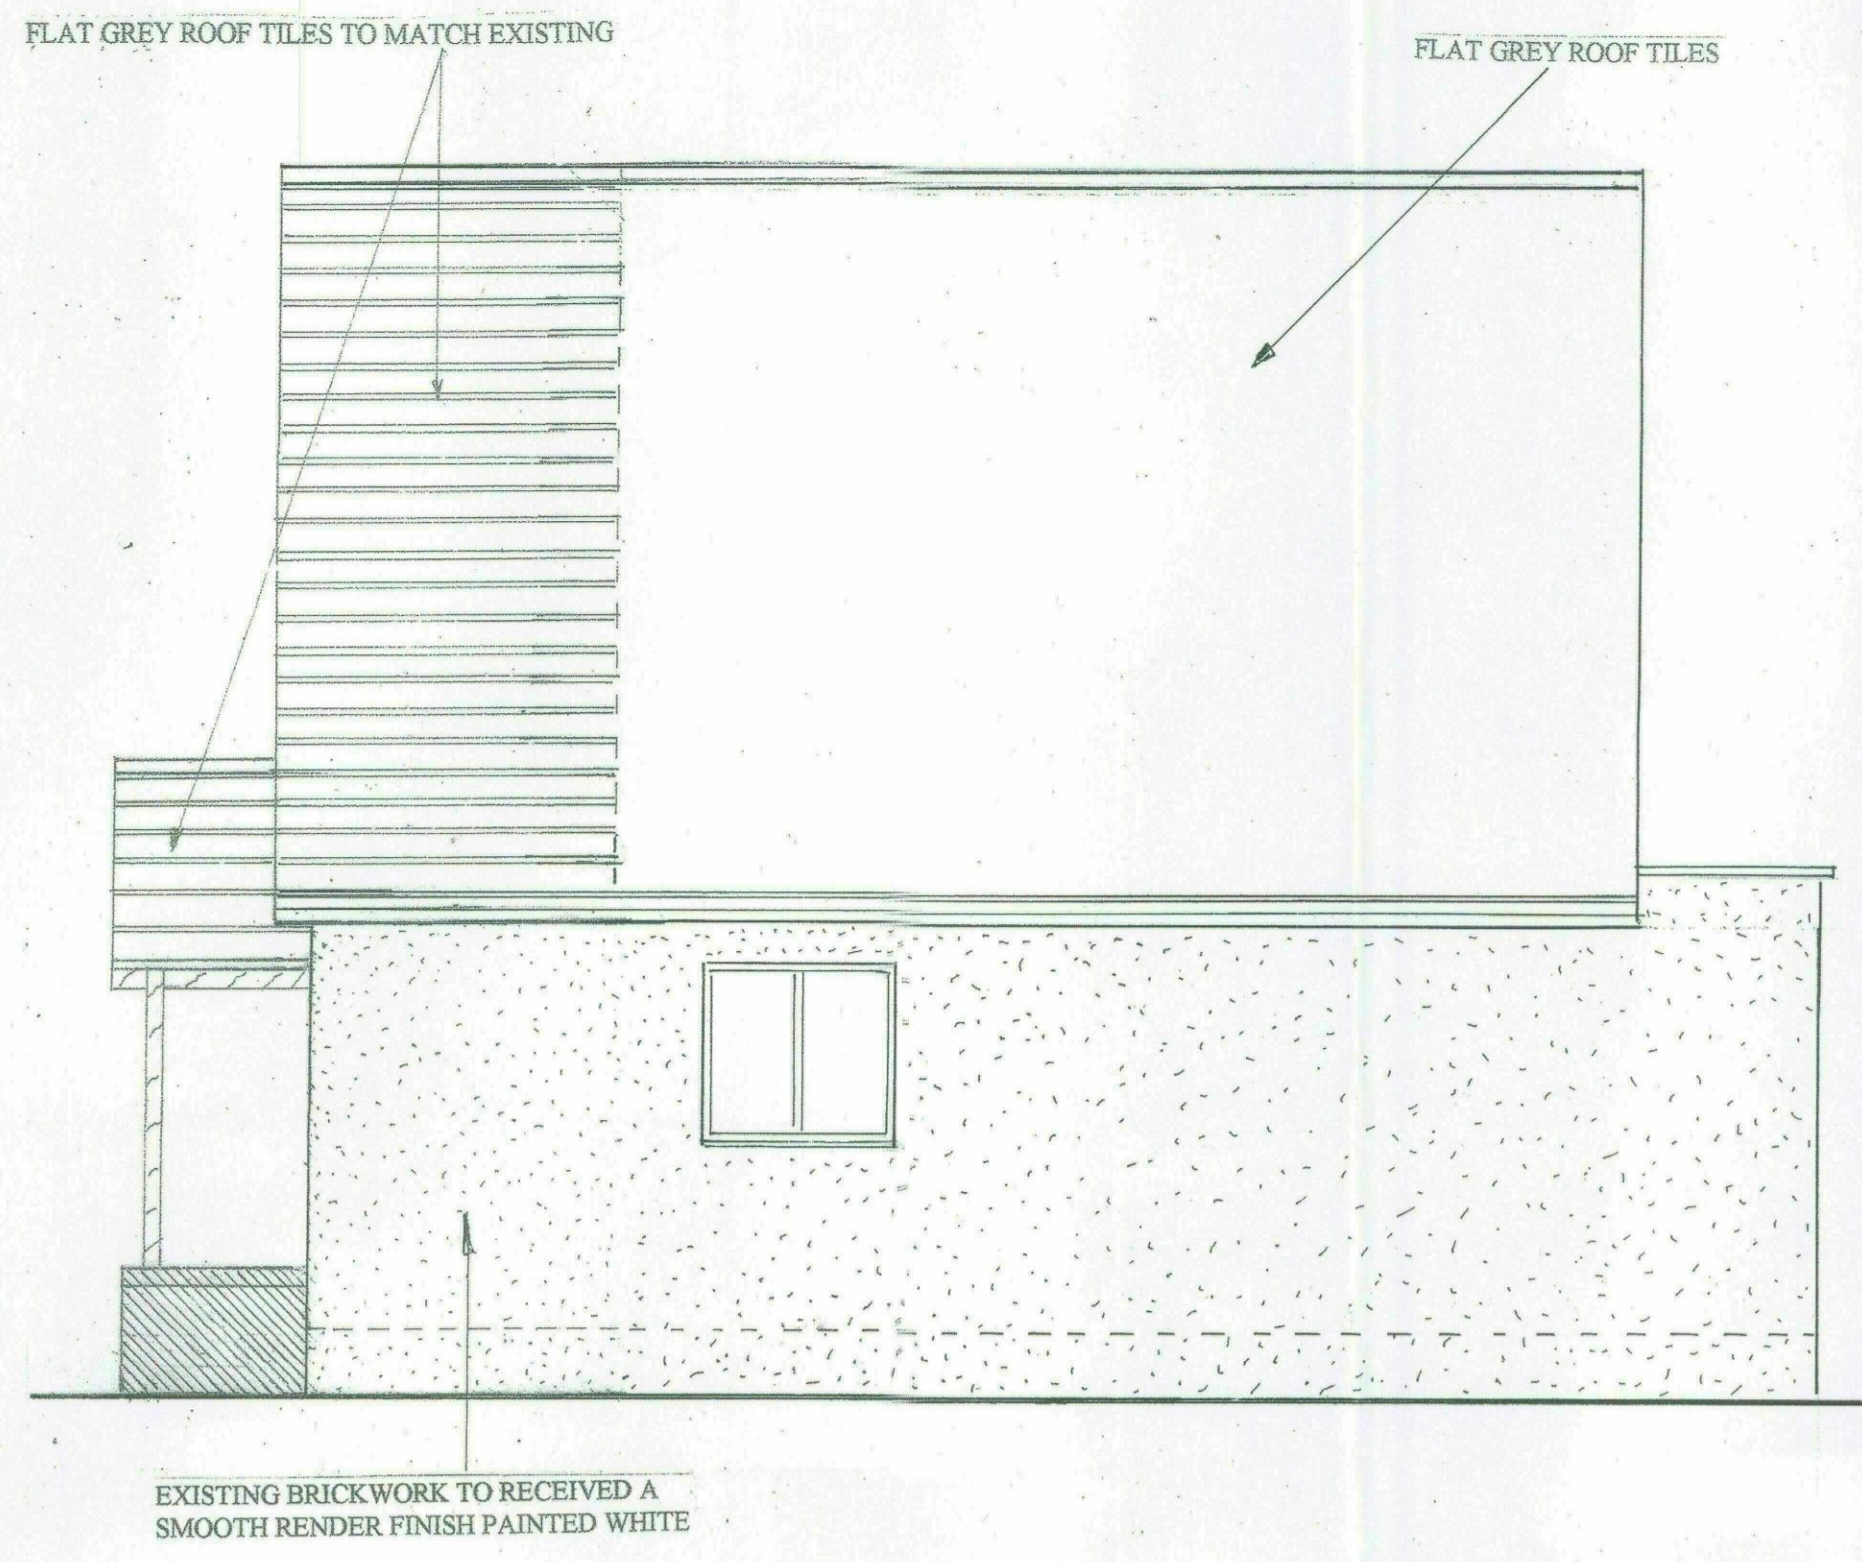


PROPOSED SIDE ELEVATION A

SCALE 1:50

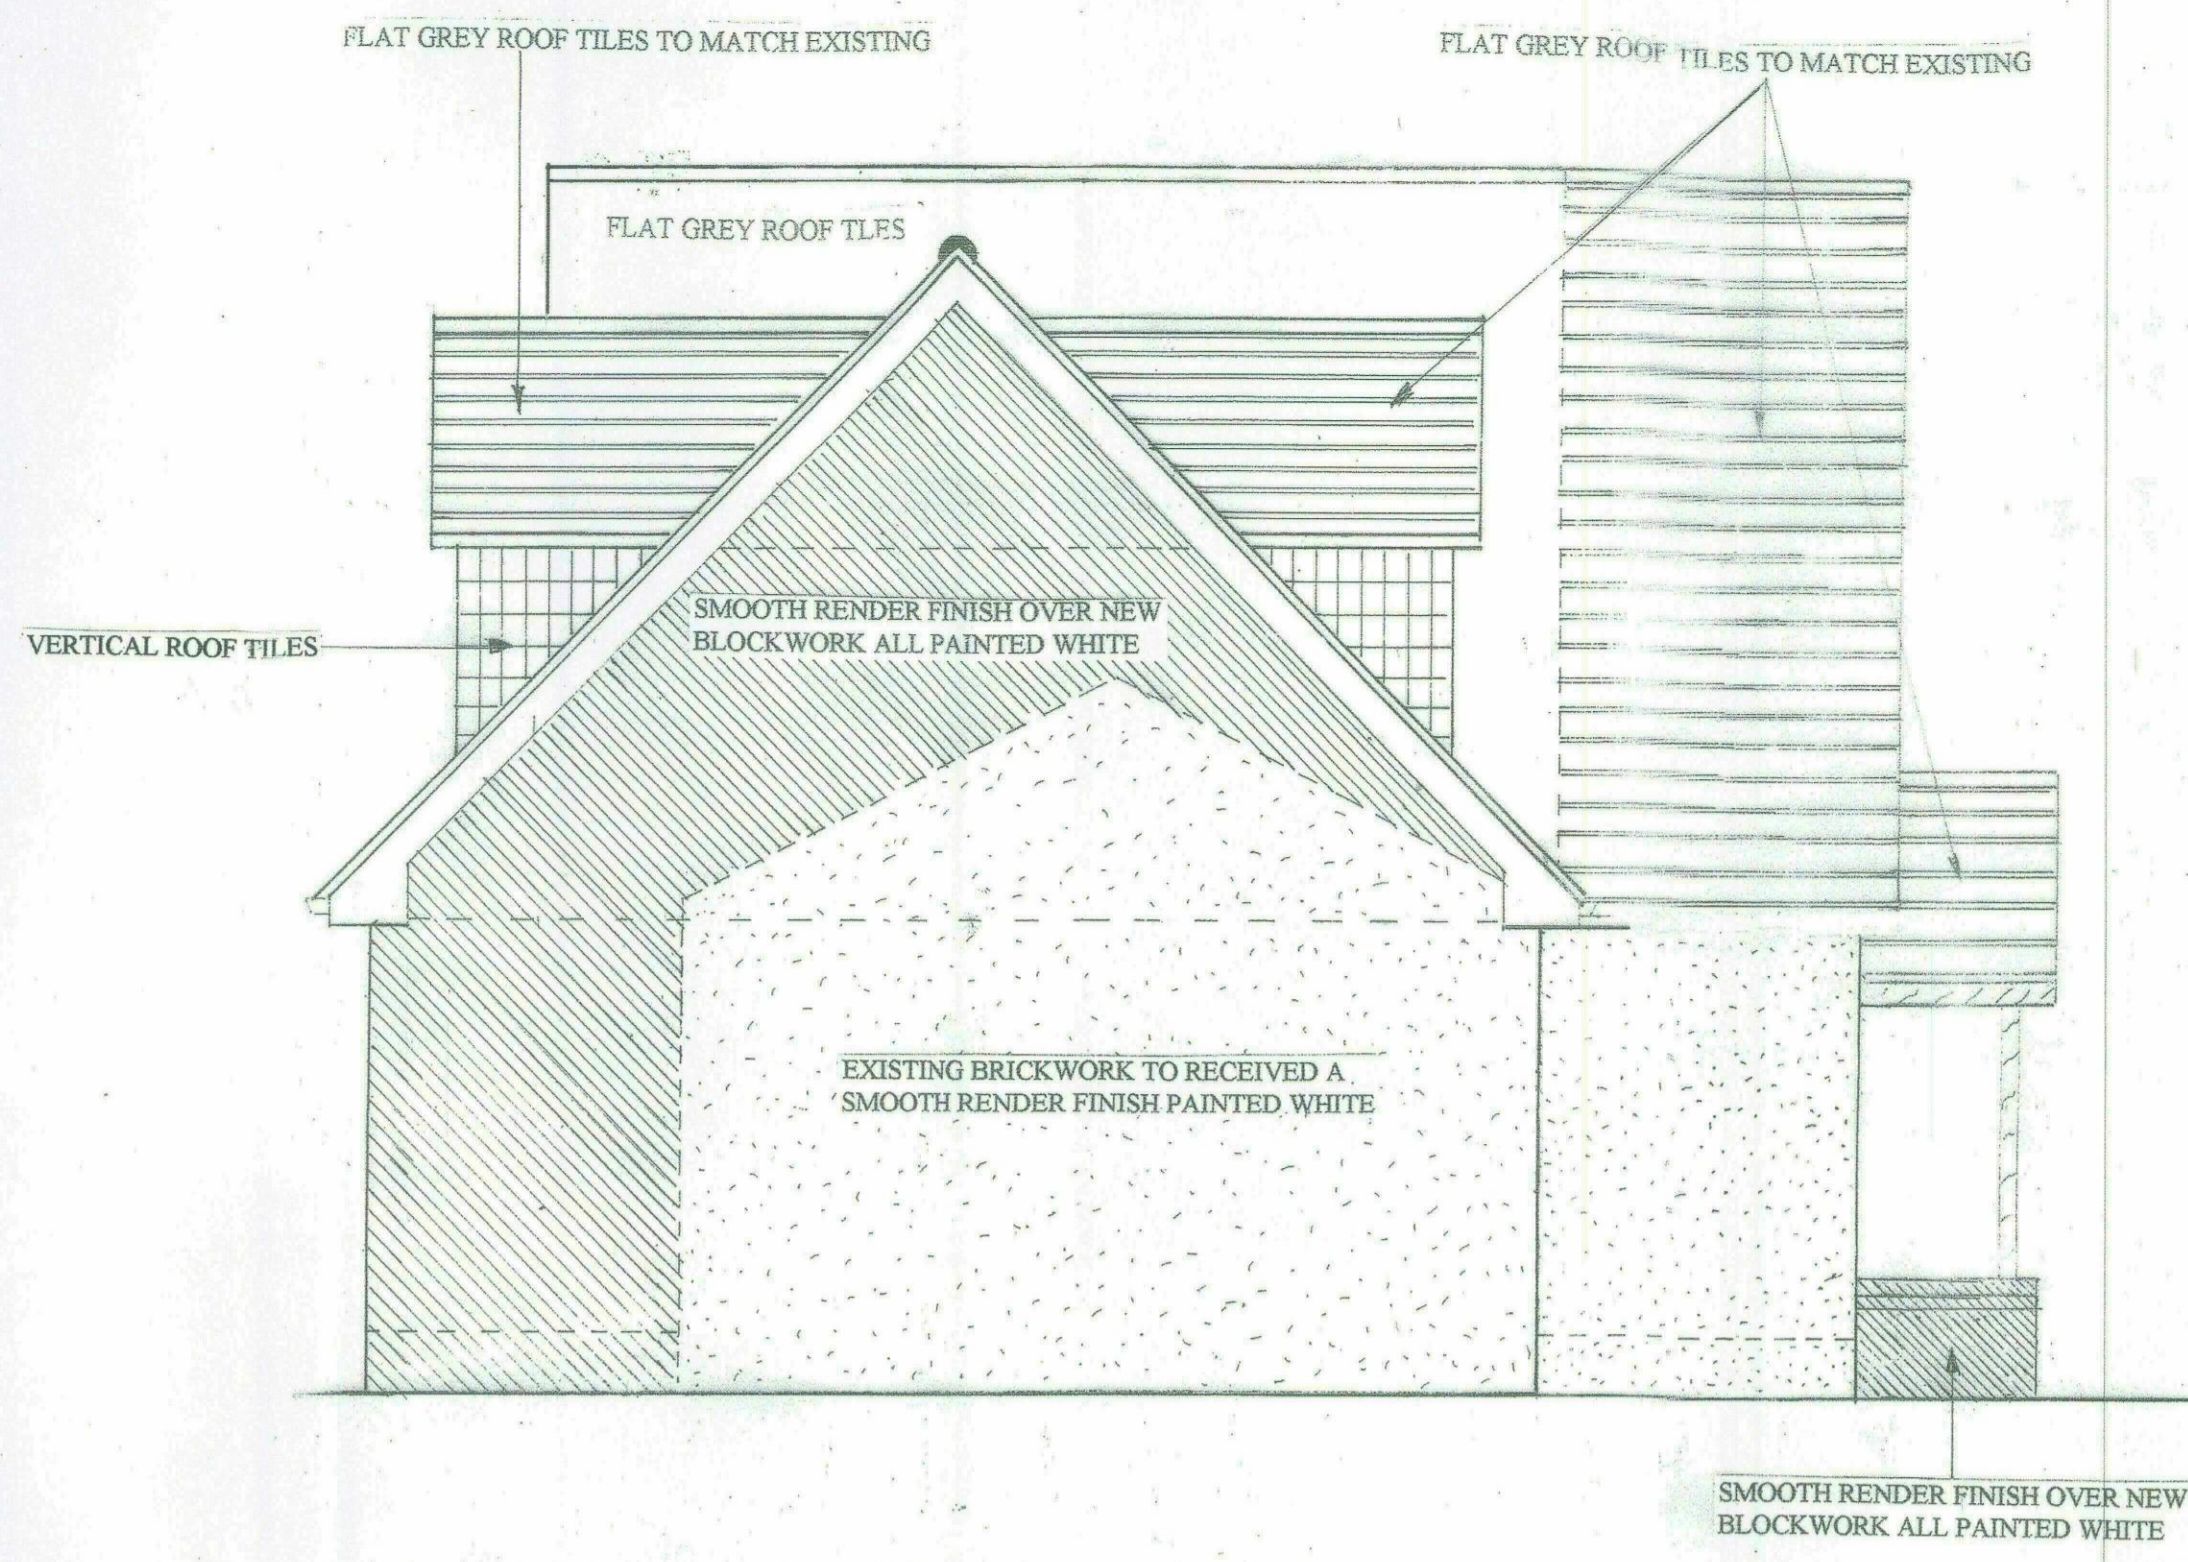

PROPOSED SIDE ELEVATION B

SCALE 1:50

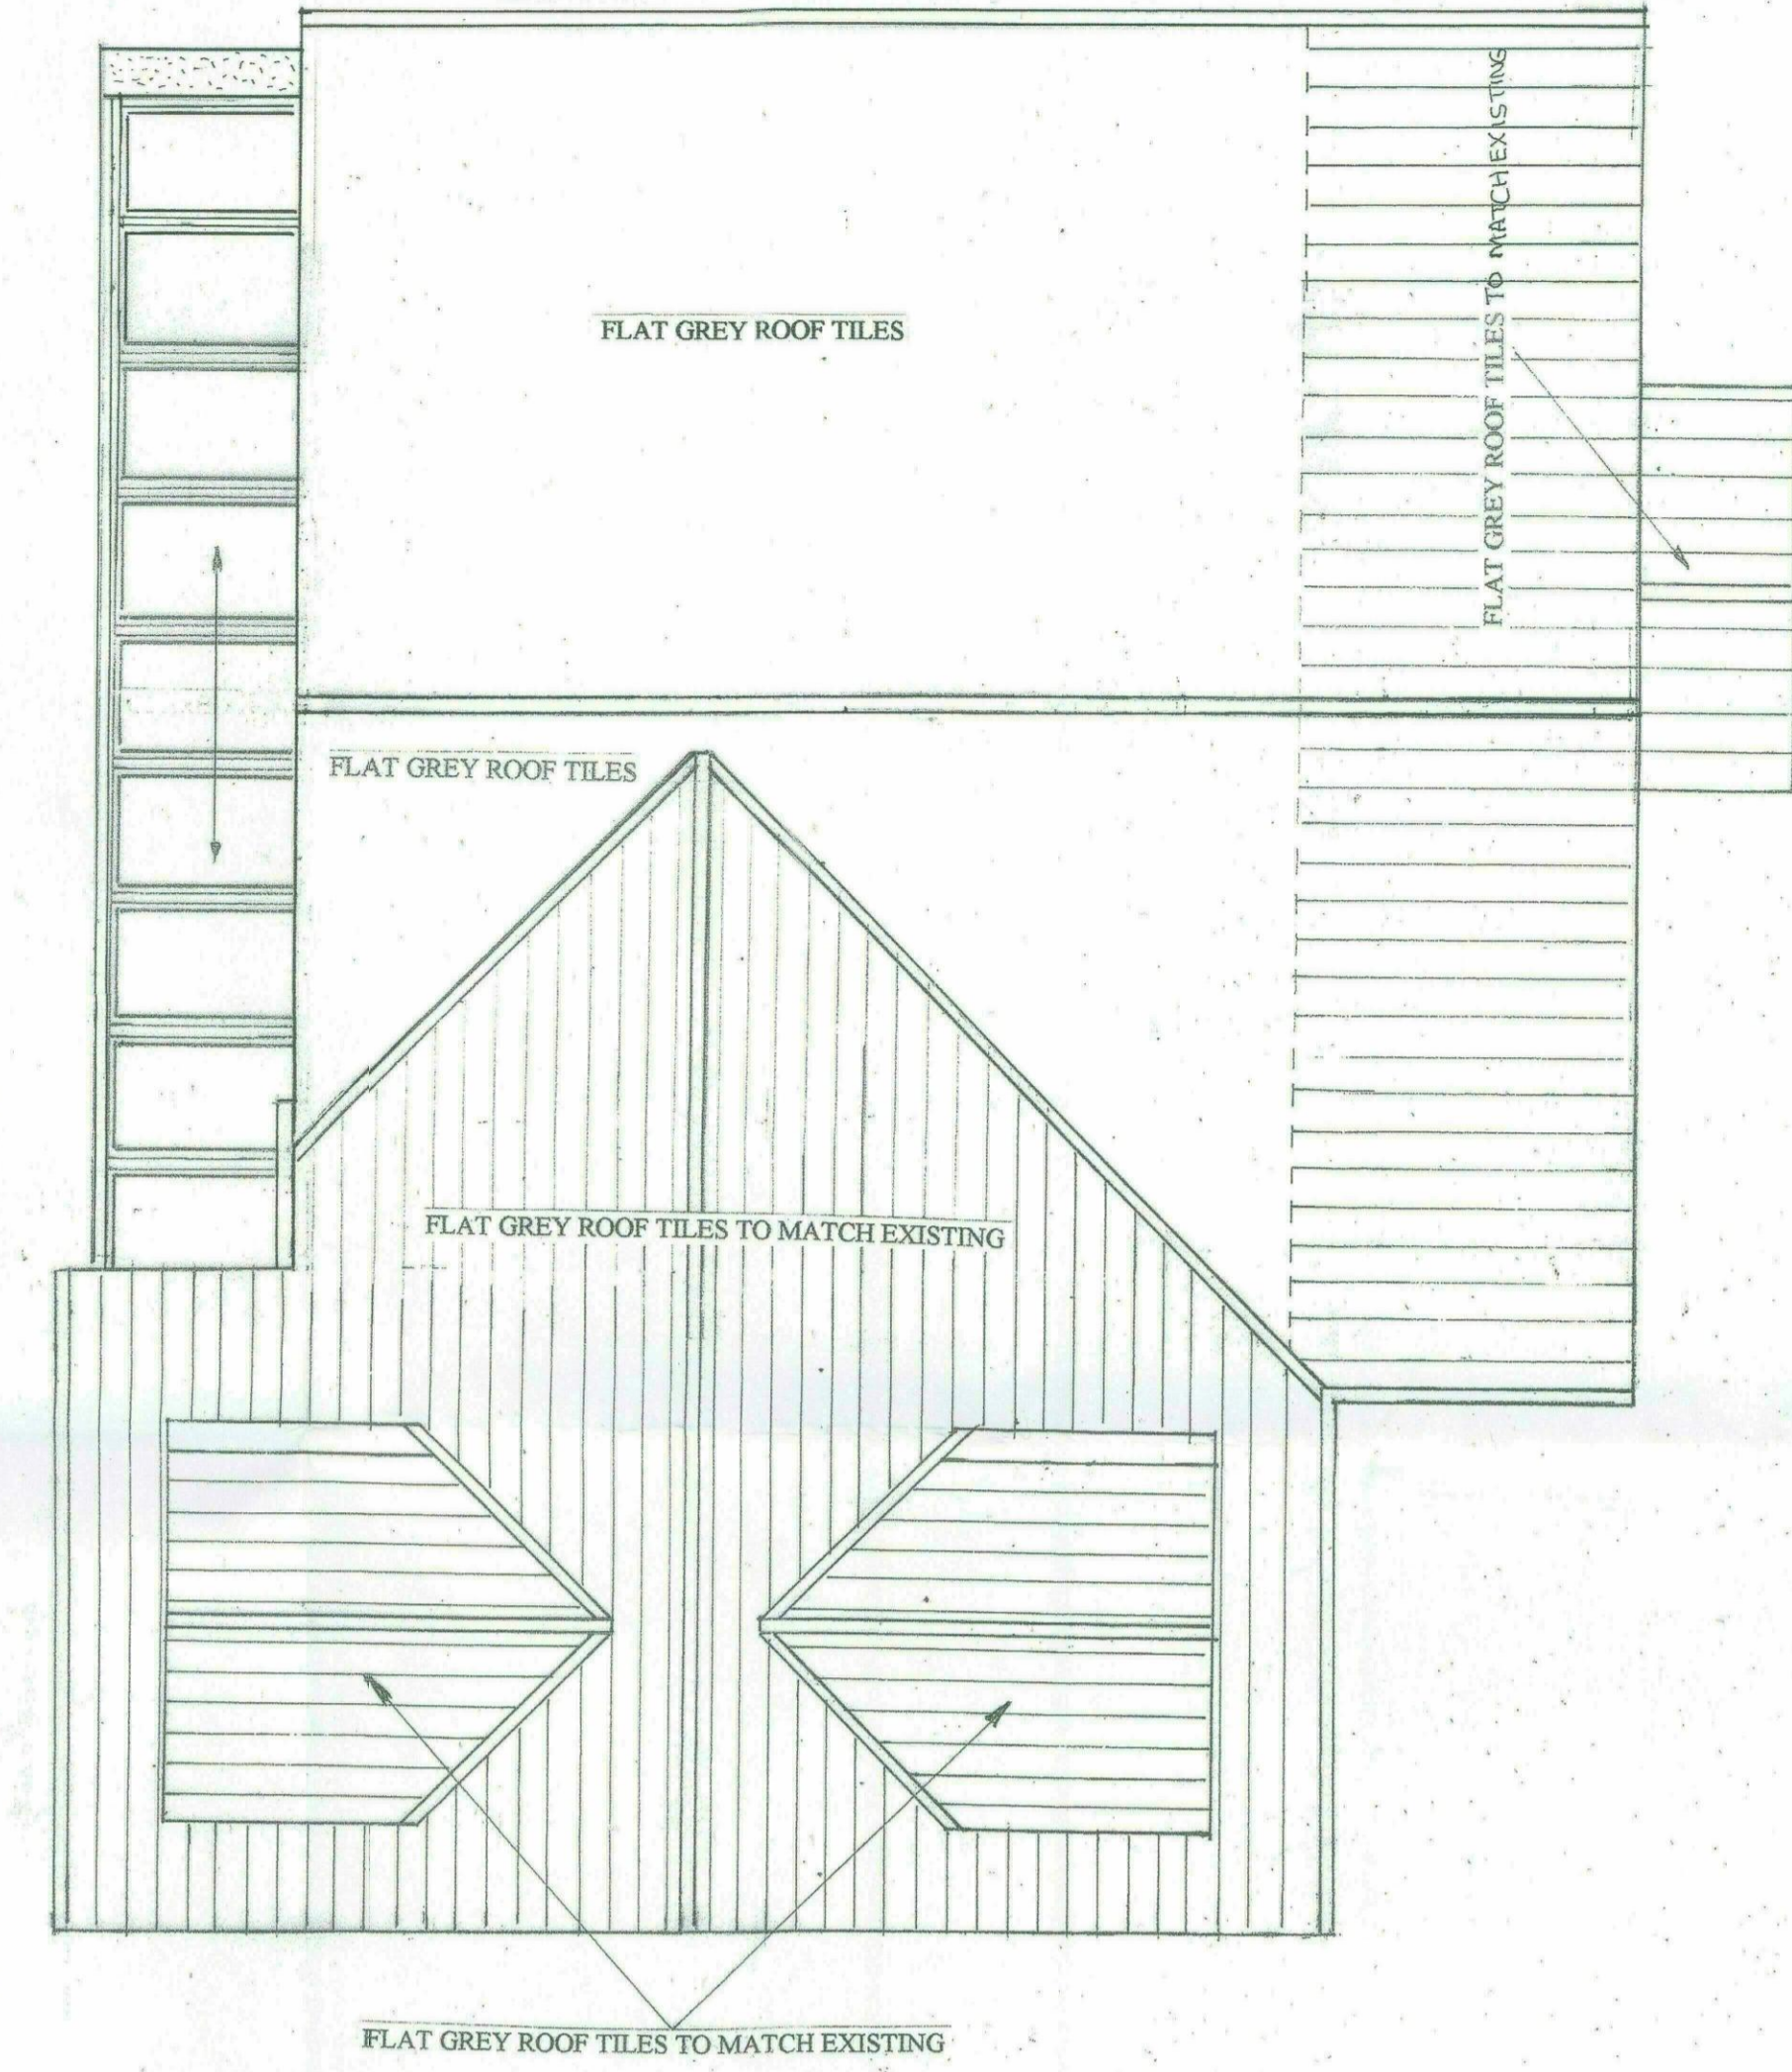

PROPOSED ROOF LAYOUT

REVISION B