
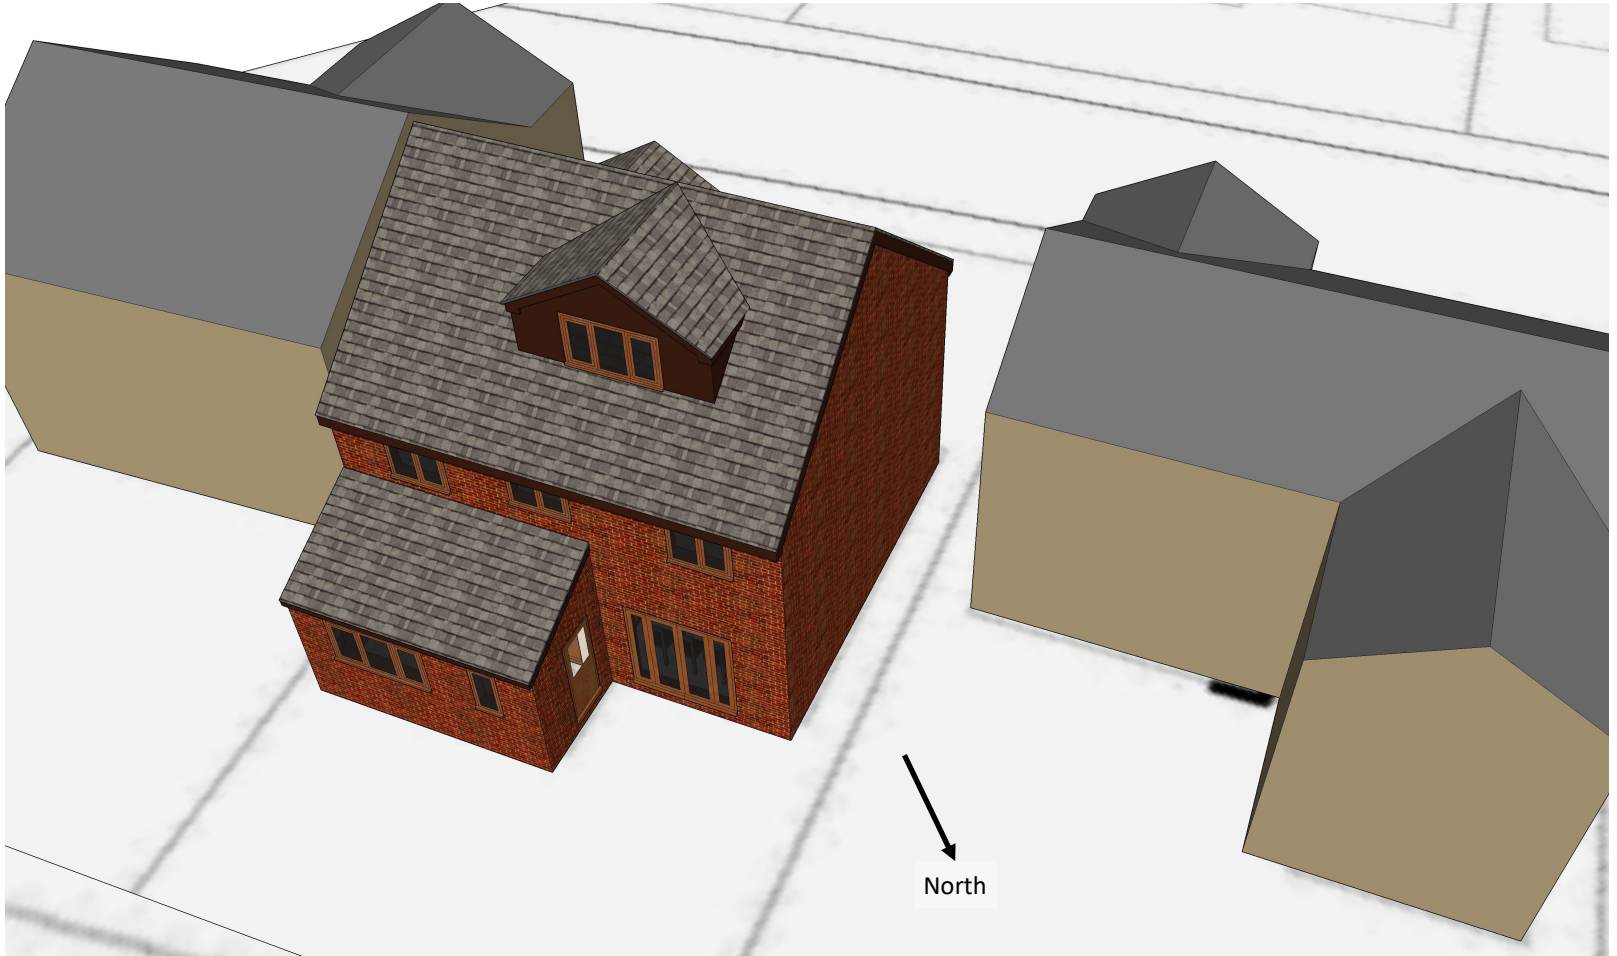


PROPOSED 2021/1173 PERSPECTIVES

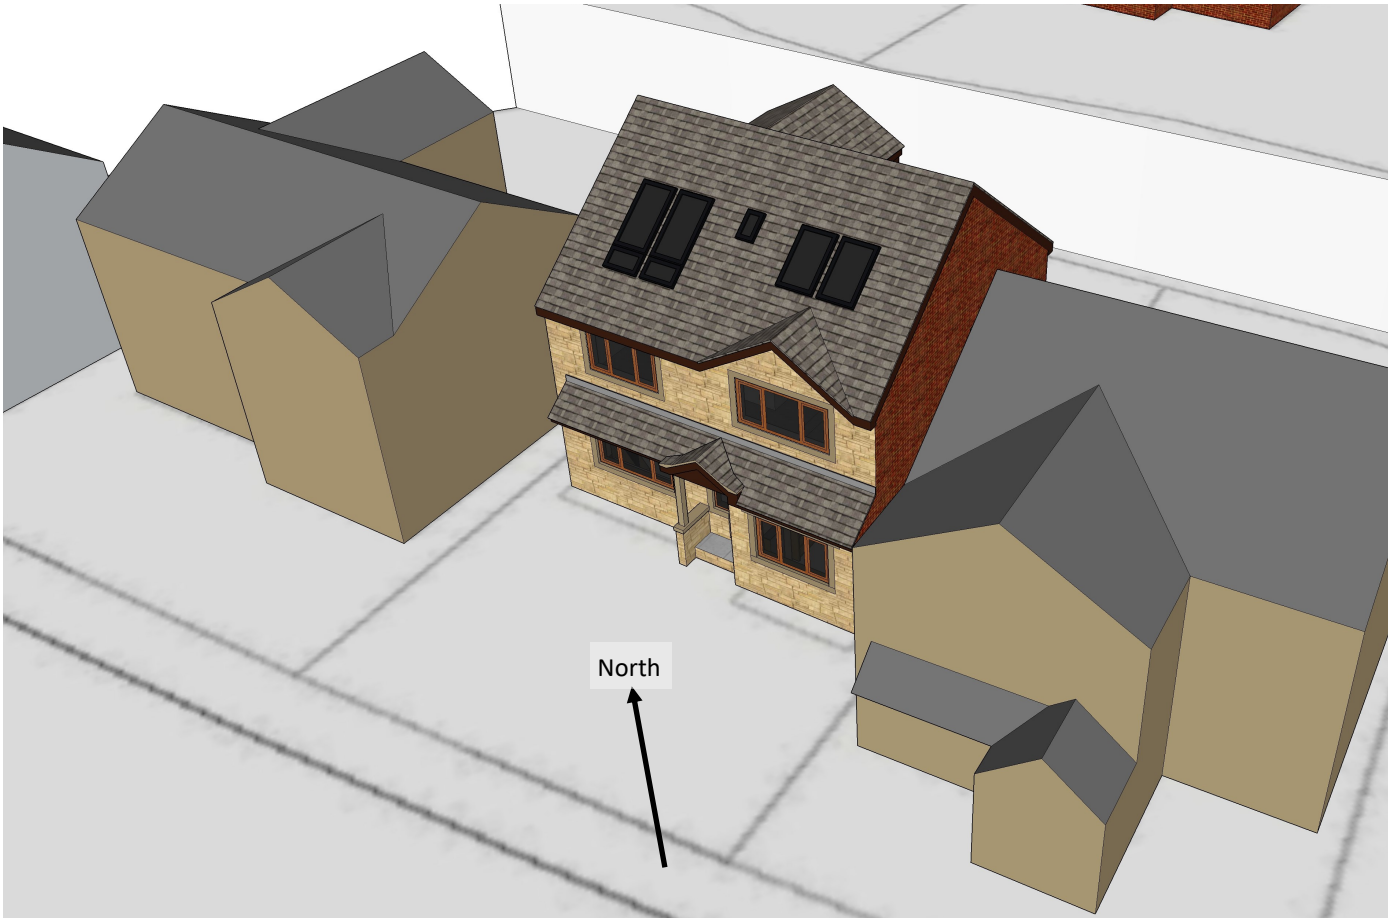

NOTES:

Perspective drawings to illustrate material appearance on Wentworth Road alongside neighbouring properties.


Wentworth View 57 Wentworth Road, Blacker Hill, Barnsley, S74 ORP
Proposed Perspectives




GRANTED 2021/1703 STREET FACING ELEVATION



ADDITION TO 2021/1173 STREET FACING ELEVATION

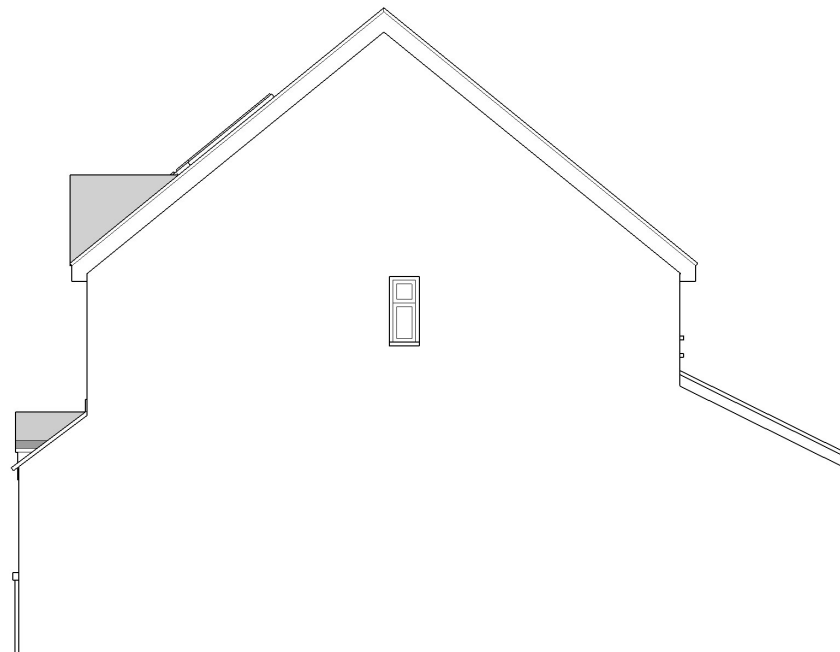

GRANTED 2021/1703 SOUTH ELEVATION

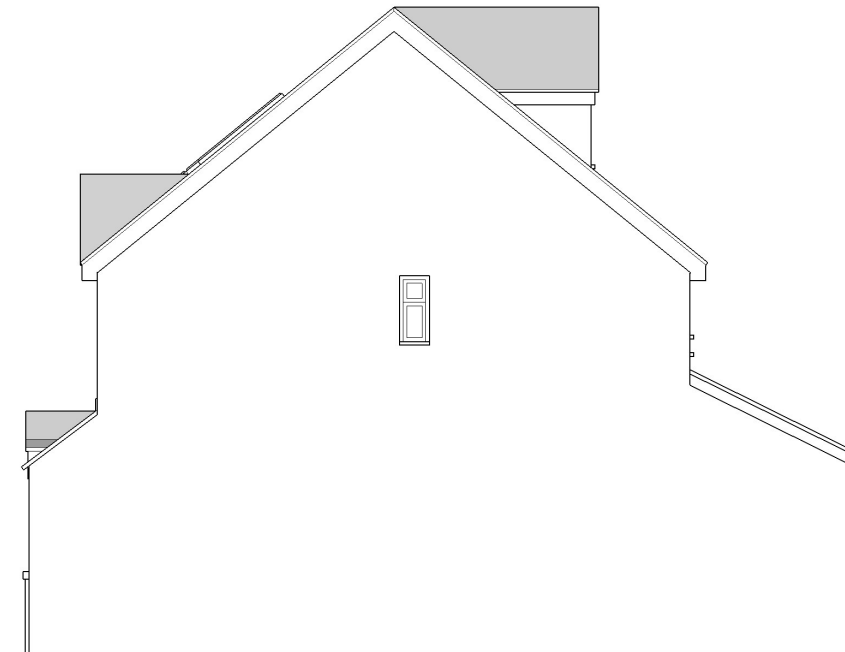

ADDITION TO 2021/1173 SOUTH ELEVATION

ADDITION TO 2021/1173 :

Drawing above shows side-by-side comparisons of the granted application to the planned additions.