




SIDE (EAST) ELEVATION

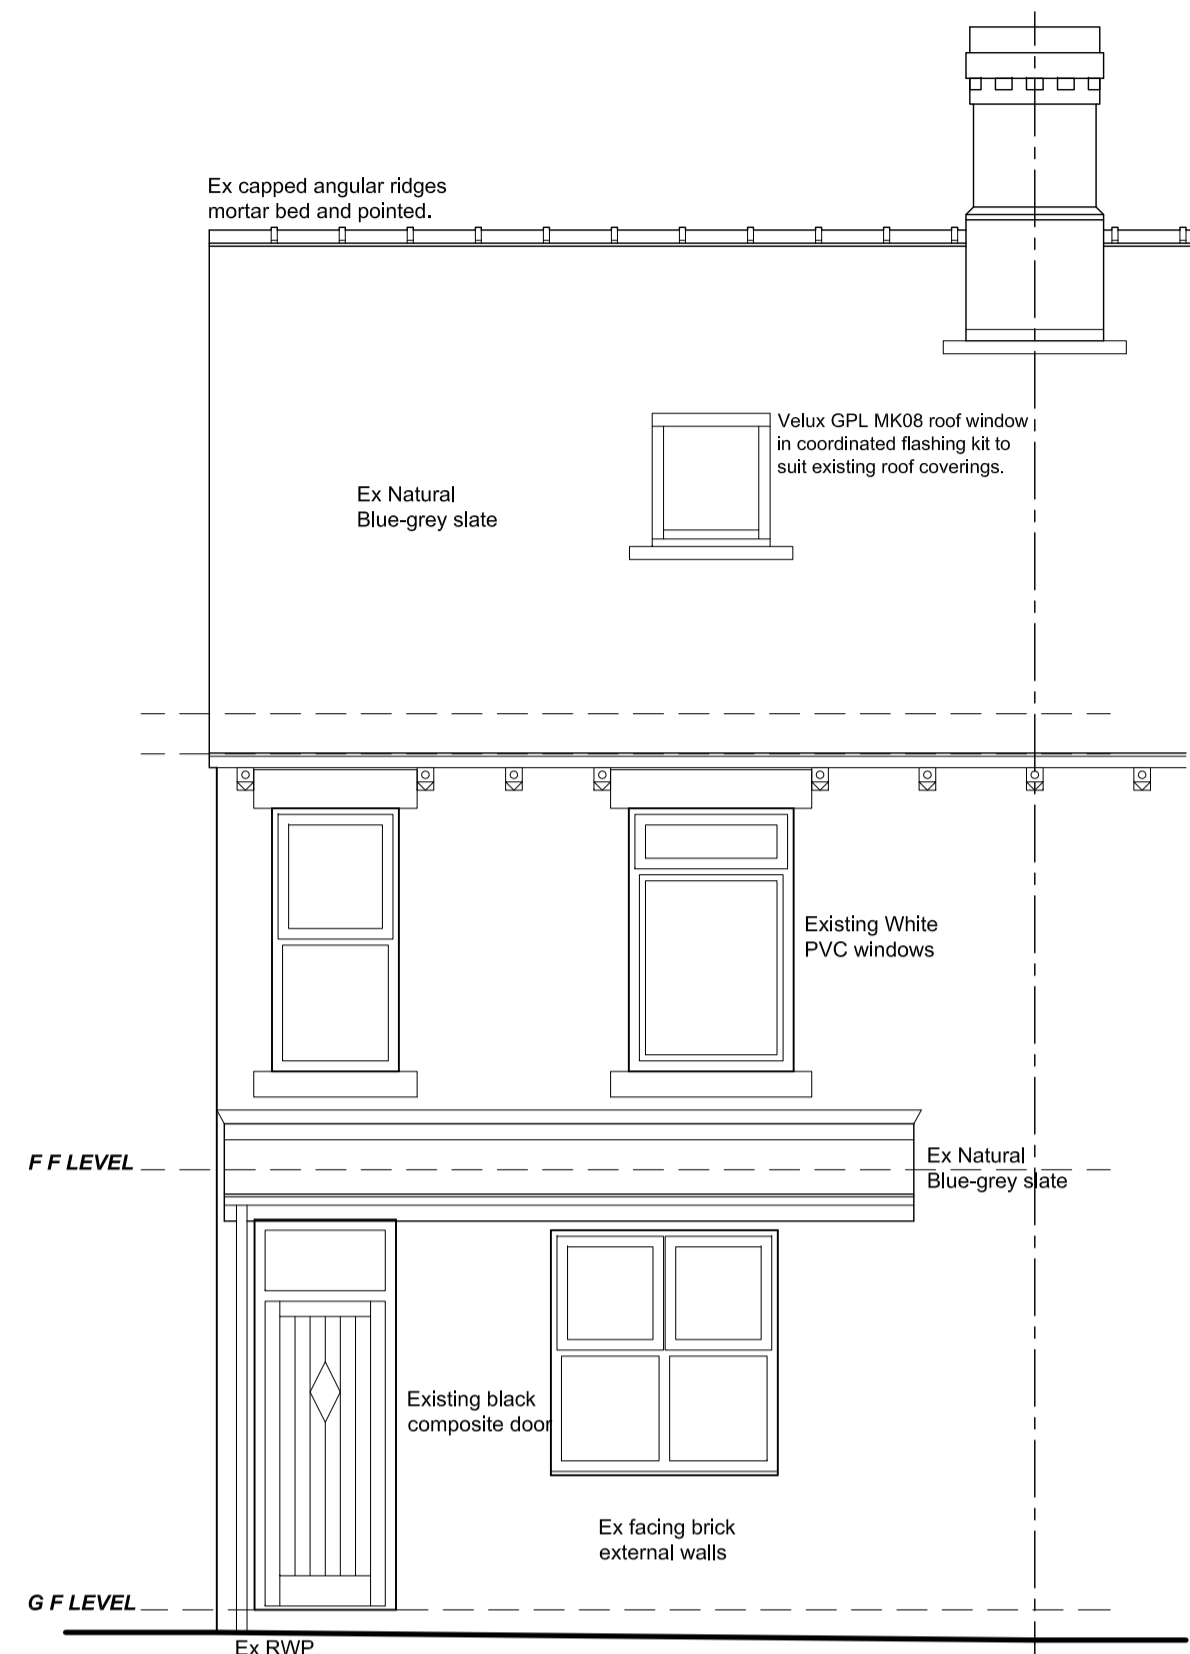


FRONT (SOUTH) ELEVATION

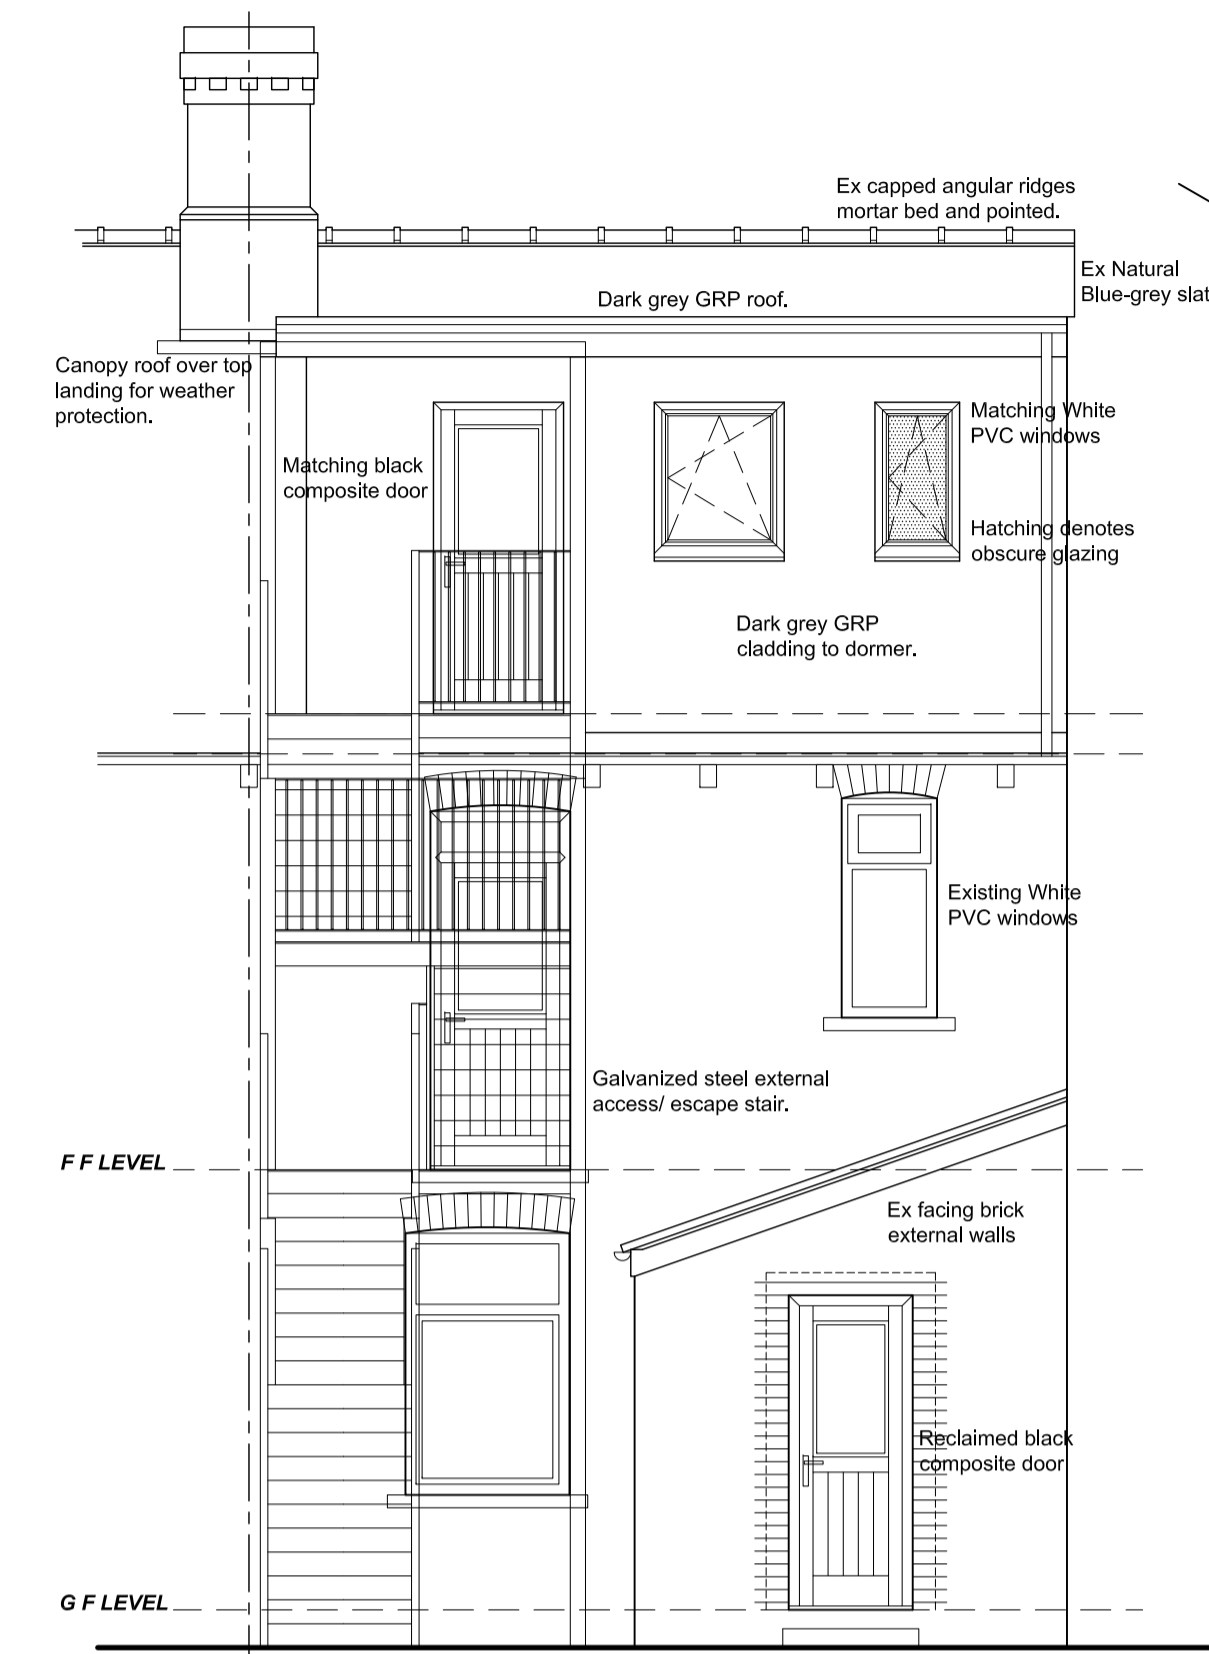

REAR (NORTH) ELEVATION

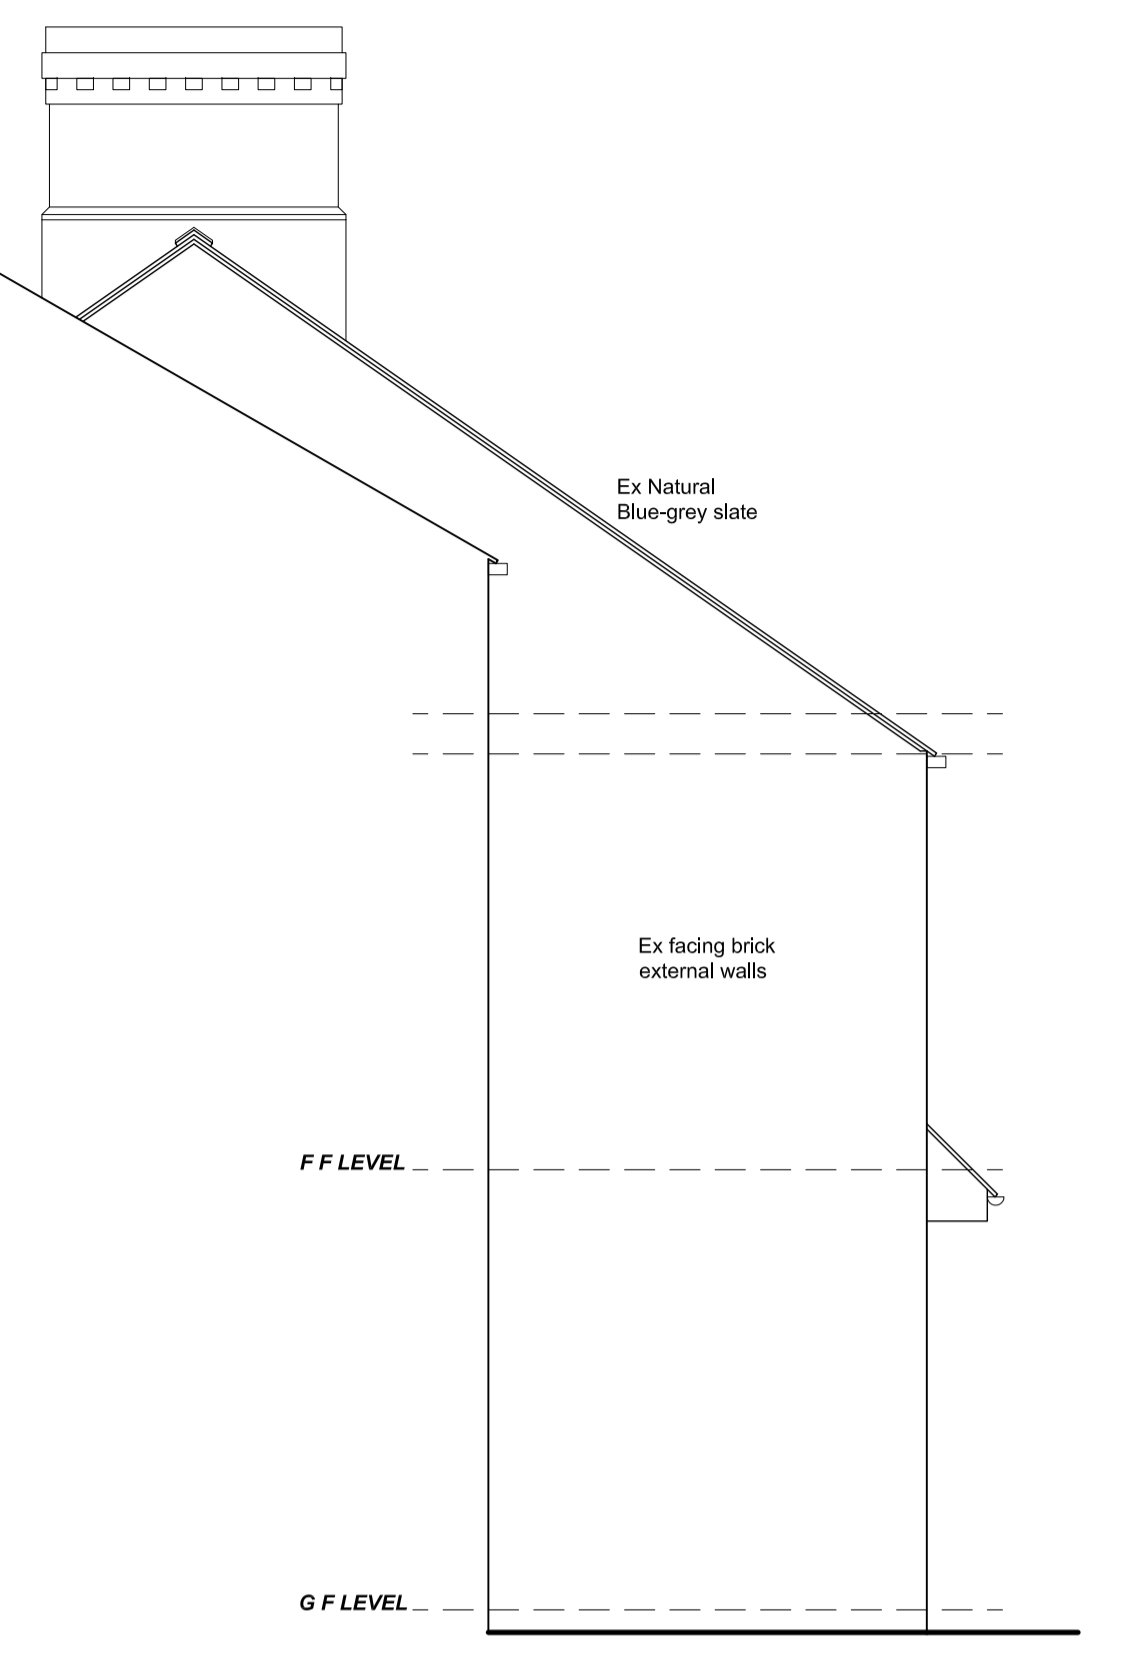

SIDE (WEST) ELEVATION

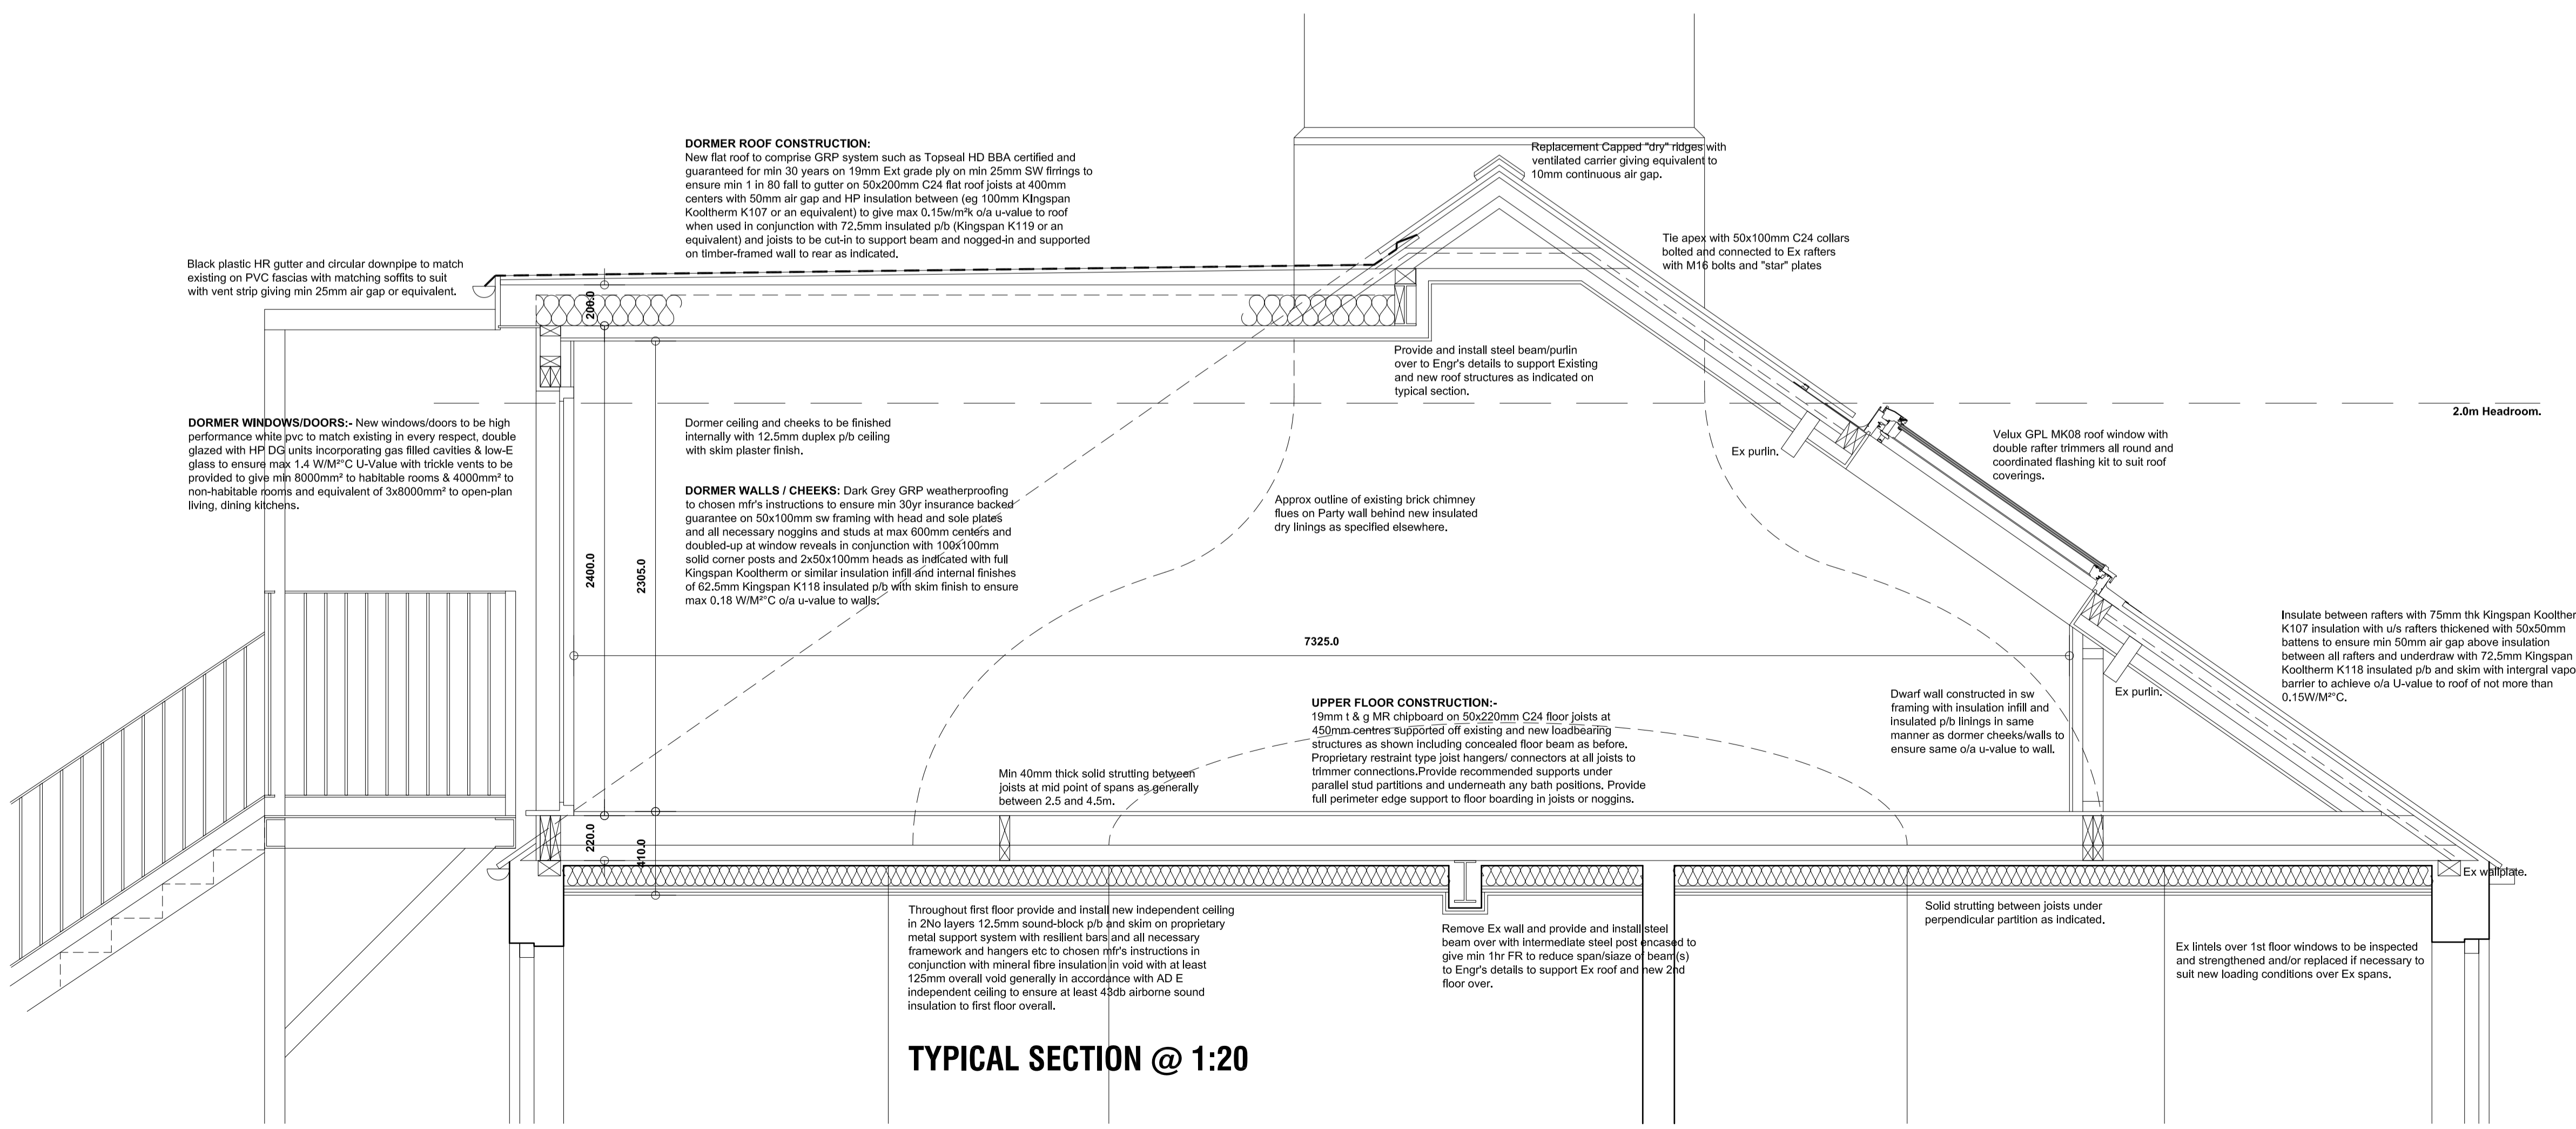

TYPICAL SECTION @ 1:20

A	08/08/2023	FINAL PREP'S FOR SUBMISSION.
Revision	Date	Description
212 HOUGH LANE, WOMBWELL, BARNLSLEY, S73 0EX.		
DETAILED PROPOSALS 2		
ELEVATIONS & SECTION		
Mrs Arnold.		
<p>JEA Architectural Ltd 23 Windmill Road, Wombwell, Barnsley, S73 8PW. Tel: 01226 754507 Email: jeald@btconnect.com</p>		
<small>This drawing and the copyright is the Architectural Company's property and may be used or reproduced only by agreement. All Dimensions in Millimeters Unless specified otherwise and subject to verification on site.</small>		
Scale: 1:20/50 @ A1		Date: JUNE 2023
Ref: 202216		Drwg No: 03
0cm	2cm	4cm