
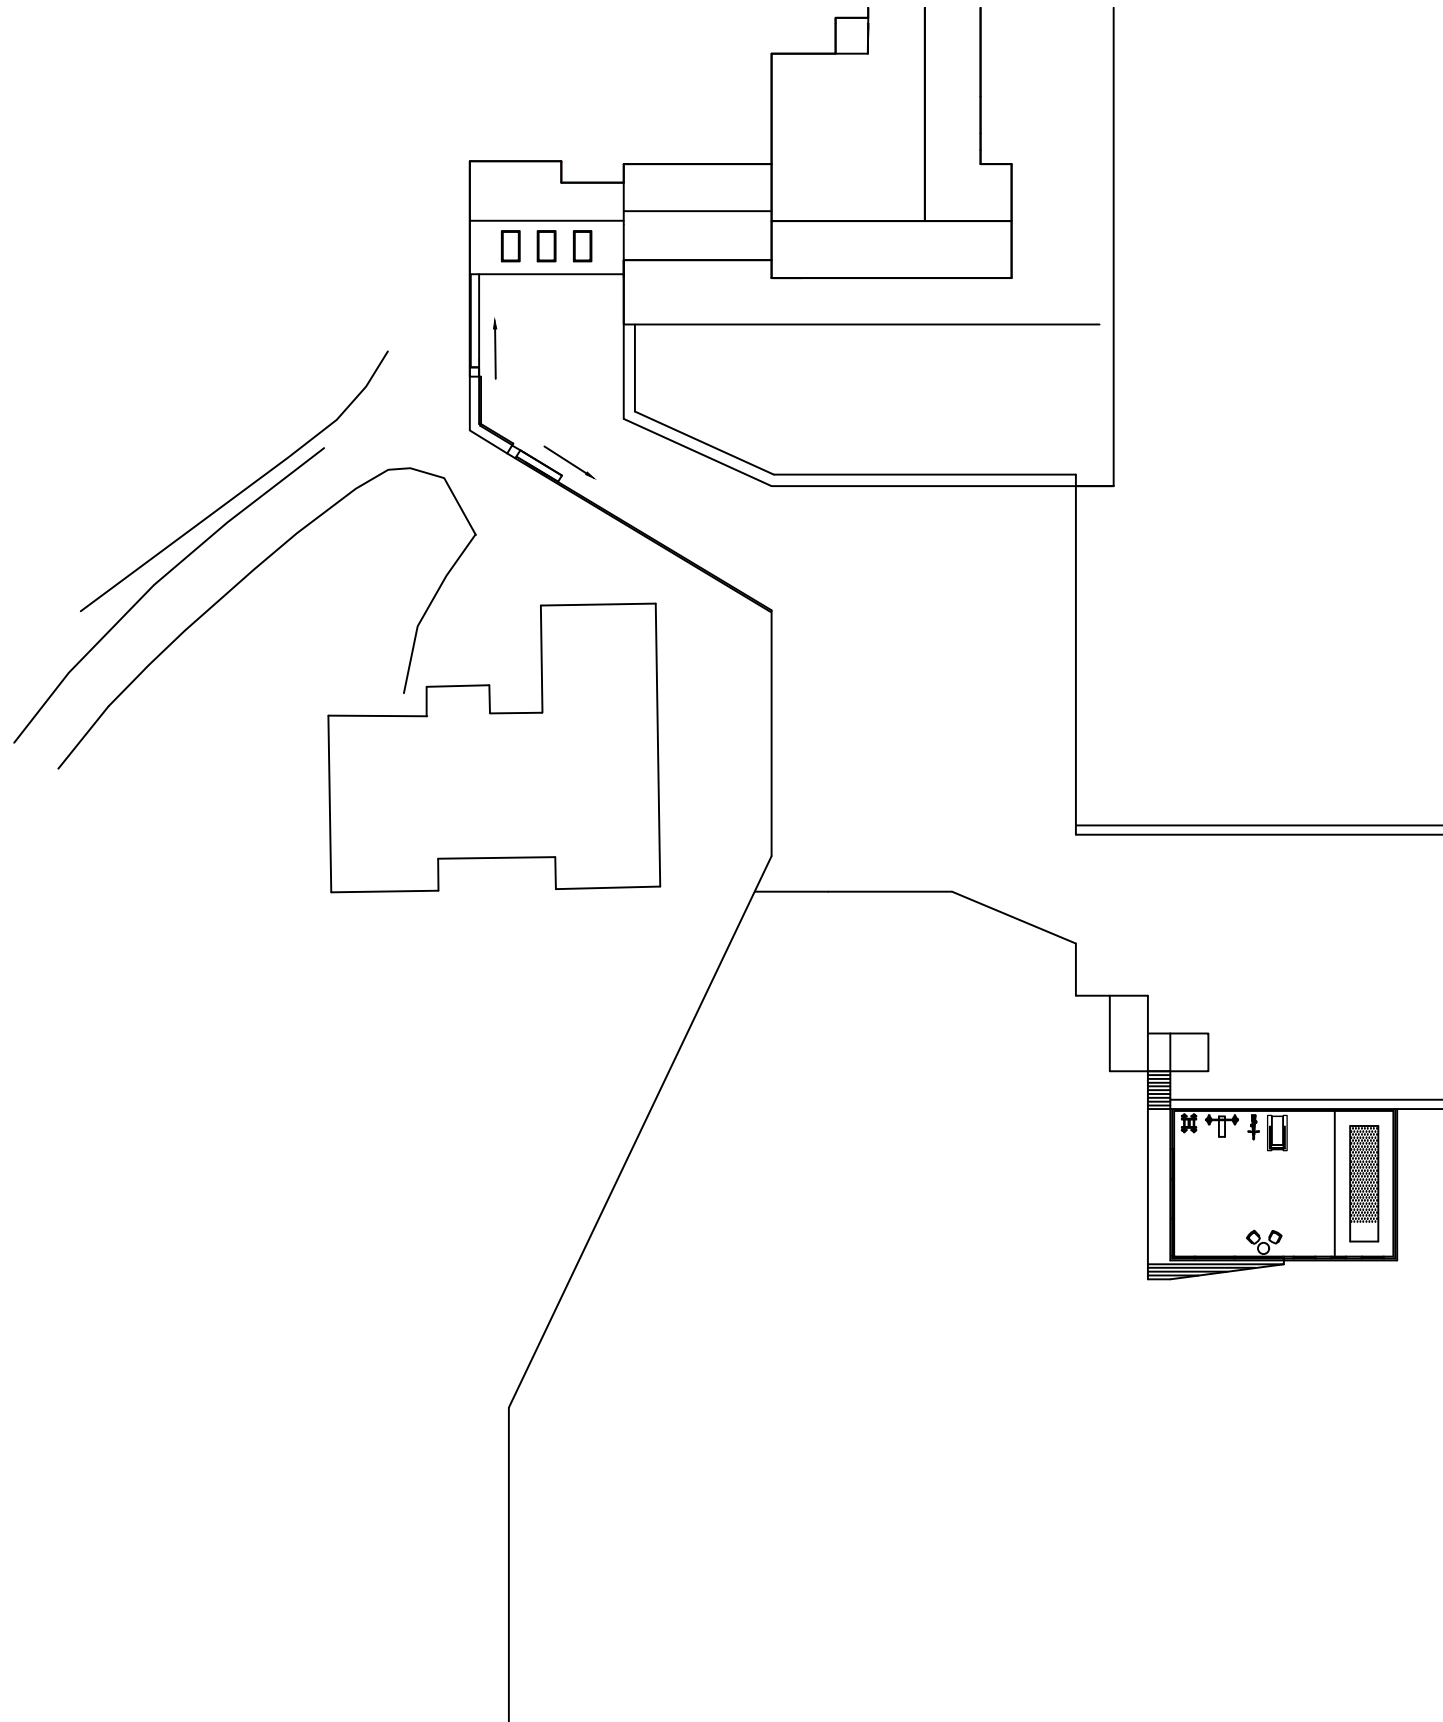


Proposed layout

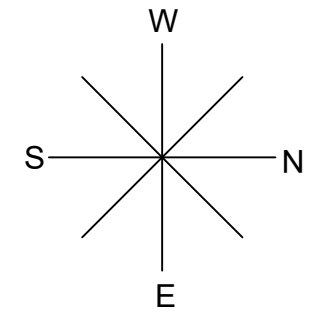

Scale;
1:400 @ A3

Title;
Proposed Garden Layout

Drawing No.;
PGL0002

Client;

Drawn by; RP
Date; 20/07/2021

