


This drawing is an accurate survey of the site boundary, which differs from the OS plan, which has been found to be inaccurate with regard to the site boundaries and the position of the buildings within the site.

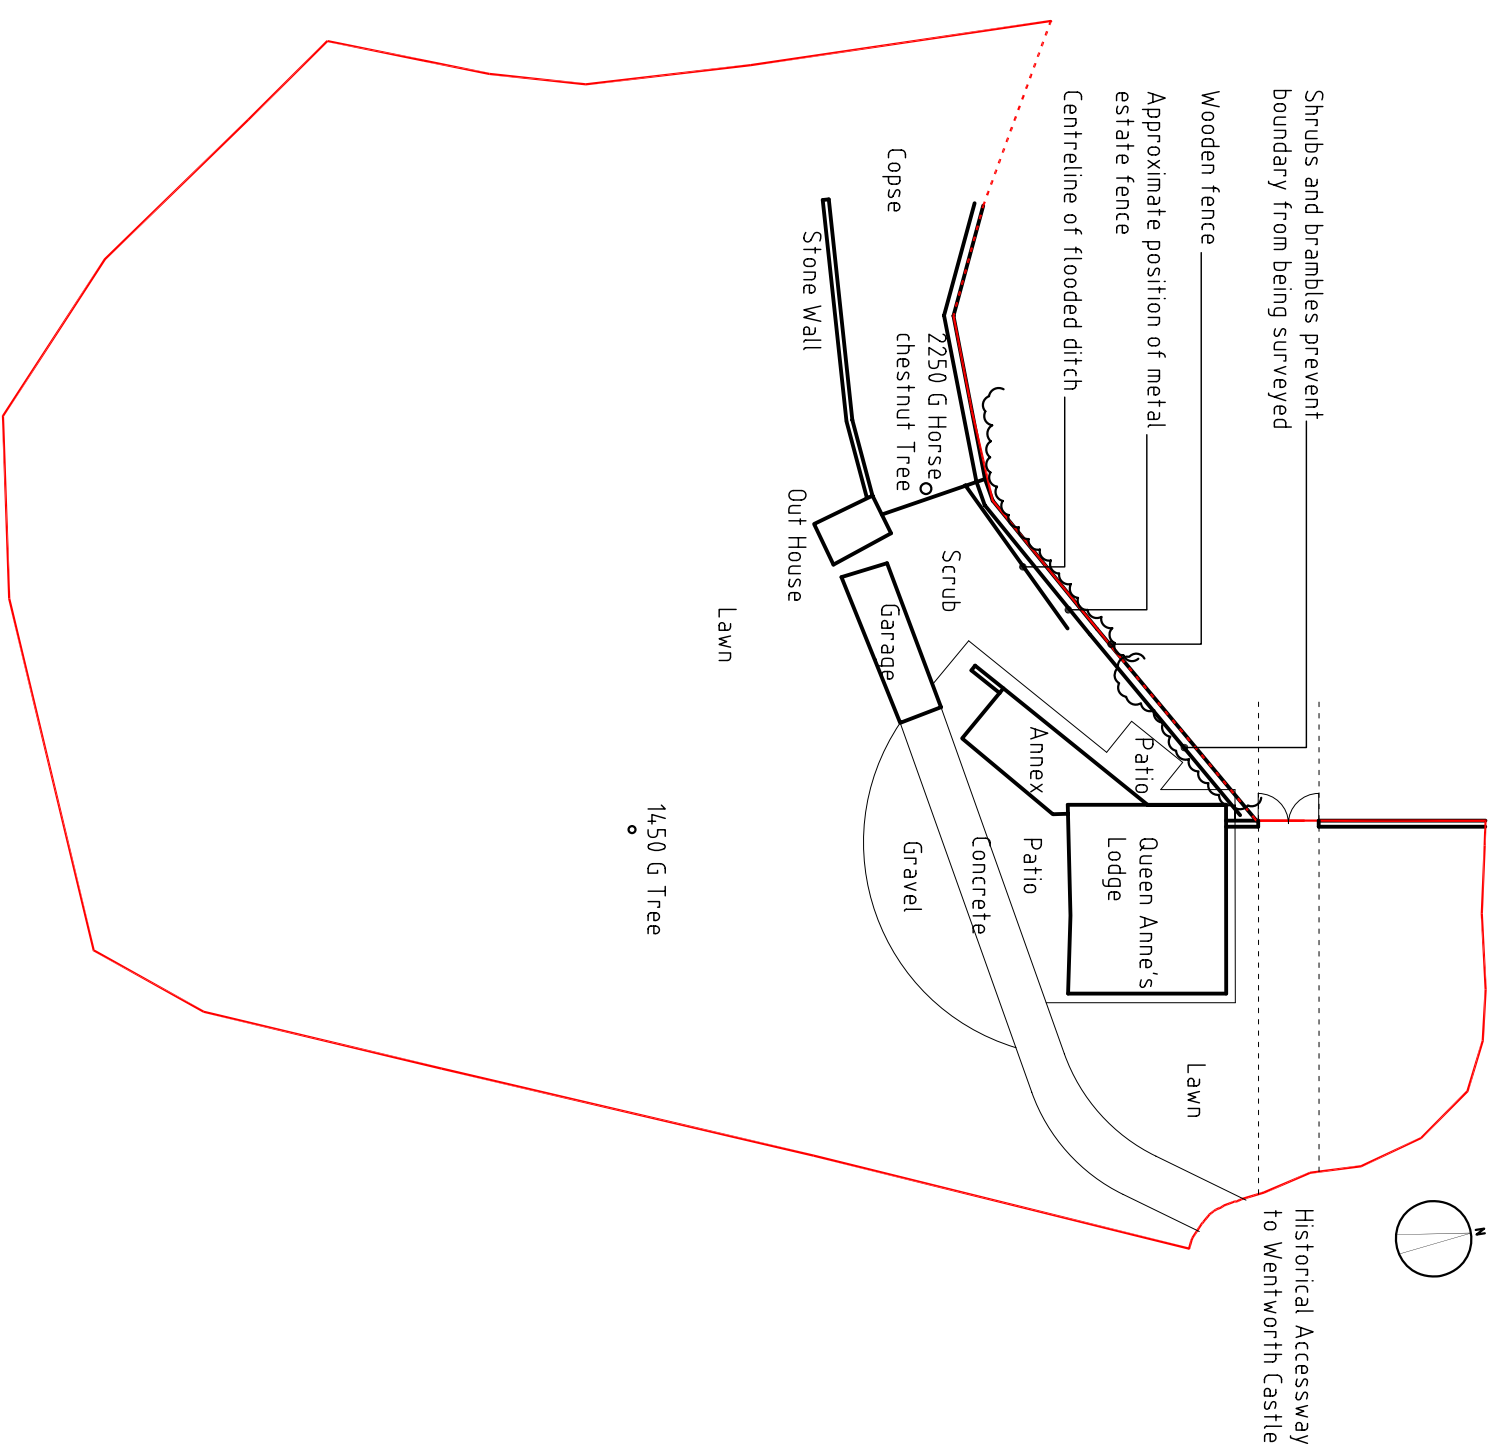

Revision	Description	By	Date

CAD File: GACADJARCH

Essence Architecture Ltd.

Client: Mr and Mrs Campbell
Queen Anne Lodge, Rockley Lane

Project: Queen Anne Lodge
Extension, Refurbishment and Repair

Drawing Title: Surveyed Block Plan

Scale	State	Checked	Date
A3	1:500	Planning	
Drawn	AVR		3/9/15
Project No:	2013-05	Drawing No:	Loc 02

Head Office: Upper Bagen House
Bagen Lane
Crayke, West
Huddersfield
HD9 8LD

Tel: 01484 862000
Fax: 01484 862071
Email: info@essencearchitecture.com
Web Site: www.essencearchitecture.com