

1. Do not scale drawing. If in doubt contact Ropergate Architecture Ltd.
2. All dimensions are in millimetres unless noted otherwise.
3. Not for construction unless otherwise shown.
4. When appropriate, this drawing to be read in conjunction with project specific Designers Risk Assessments, produced in accordance with requirements of Regulation 13 of the Construction (Design and Management) Regulations 2015.
5. The design shown on this drawing is the property of Ropergate Architecture Ltd and is not to be used or the drawing copied, communicated or disclosed, in whole or in part, except in accordance with a contract, licence or agreement in writing with Ropergate Architecture Ltd.

NOTES

REV	DATE	DESCRIPTION	DRN	CKD
-----	------	-------------	-----	-----





THE OLD POST OFFICE, 208 ROPERGATE,
PONTEFRAC, WF8 1LY
Tel: 01977 289100

E-mail: mail@ropergatearchitecture.uk www.ropergatearchitecture.uk

PROJECT
NEW RESIDENTIAL DEVELOPMENT
LAND ADJACENT BROOMFIELD,
CHURCH HILL
ROYSTON

TITLE
PROPOSED PARTIAL BLOCK PLAN WITH
WORKS TO EXISTING VEHICLE ACCESS

STAGE		
PLANNING (OUTLINE)		
PROJECT No. 2034	DRAWING No. A(10)004	REV. -
SCALE 1:100 @ A4	DATE AUG 2024	
DRAWN DM	CHECKED --	

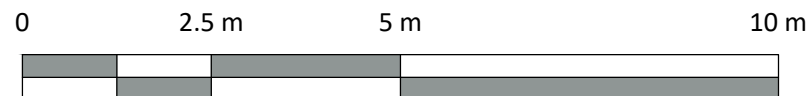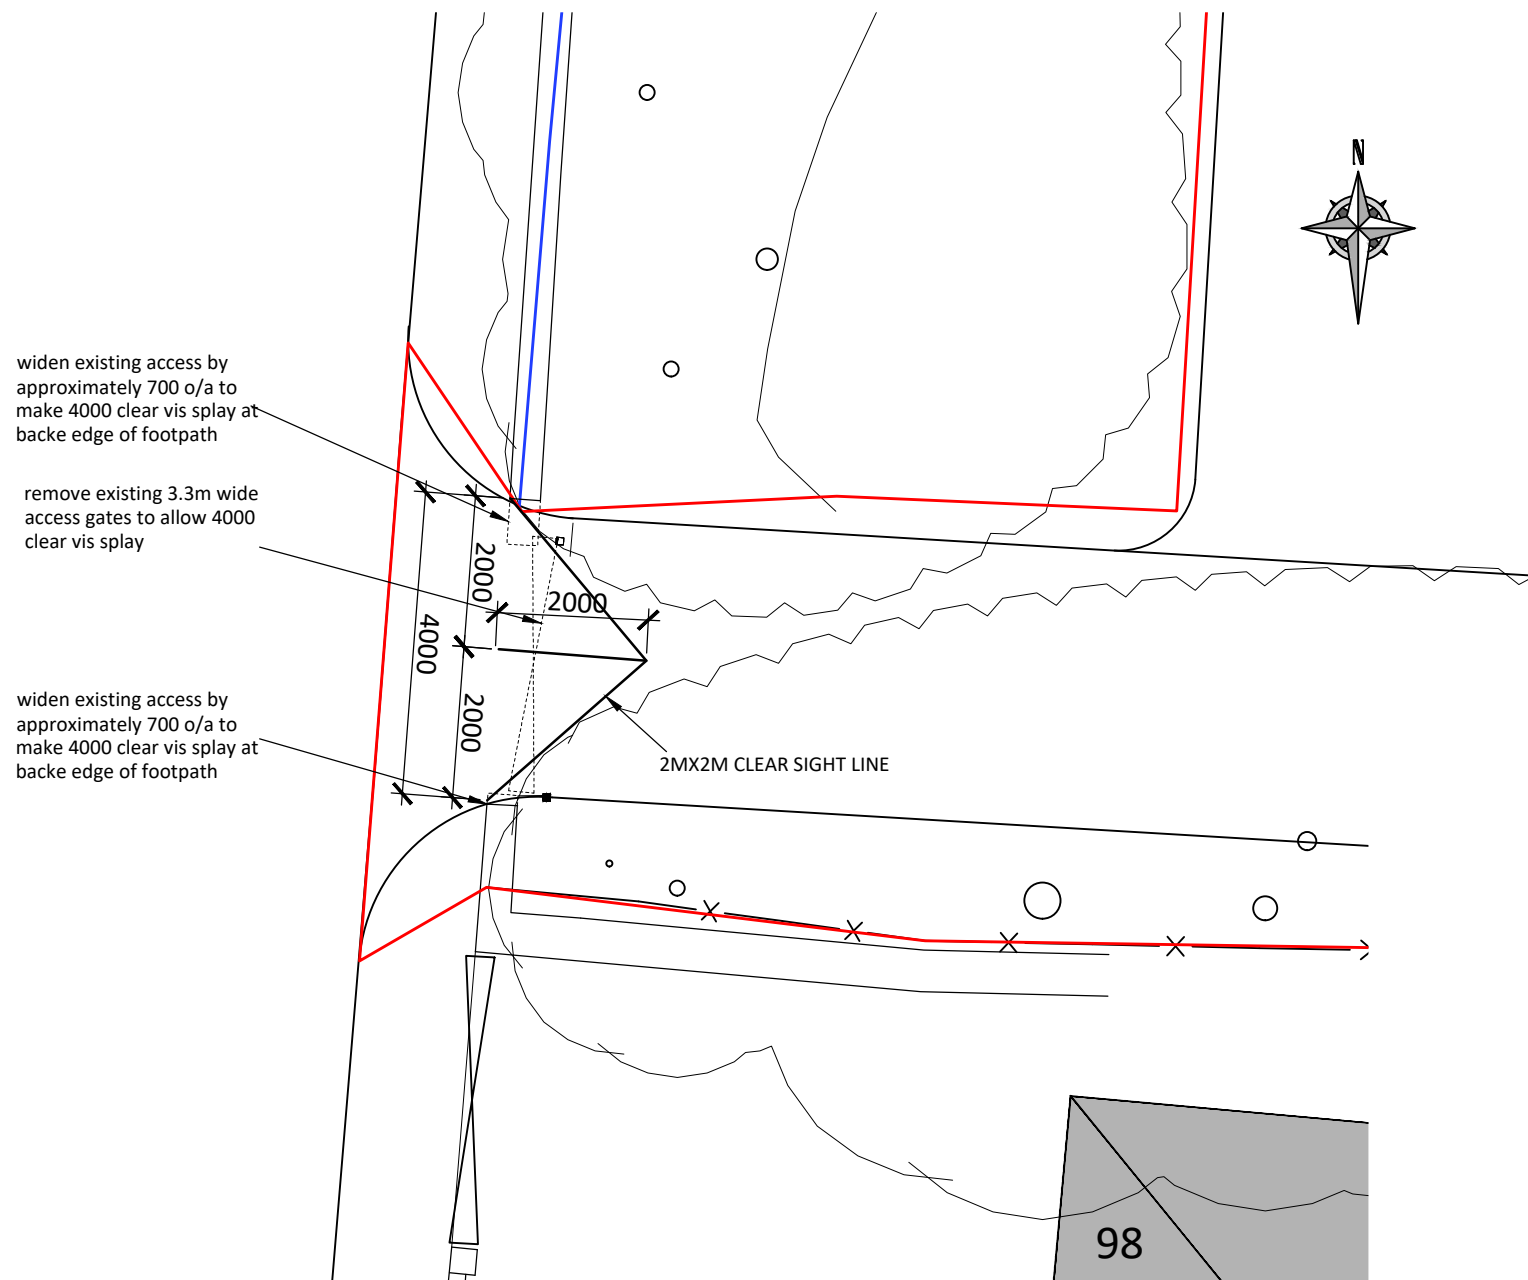

SCALE: 1:100