


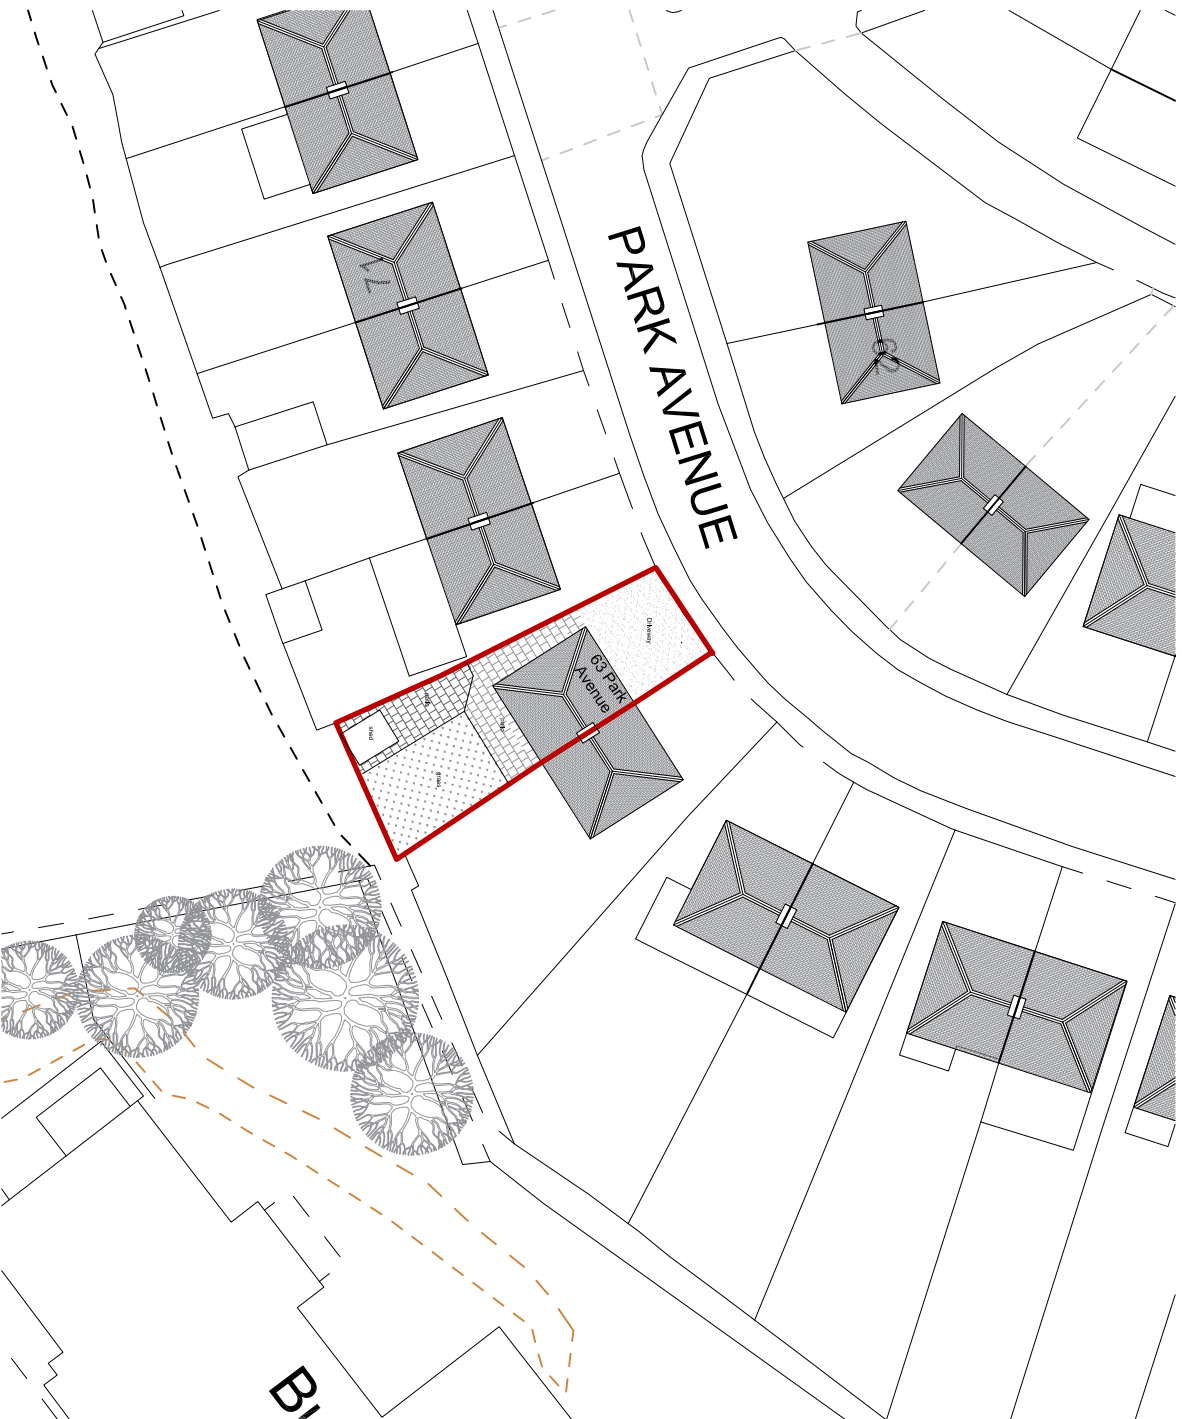

Site Block Plan as Existing

(Scale 1:1250)

0 25m



No dimensions are to be scaled from this drawing: all dimensions and sizes to be verified on site.

No structural information is to be taken from these drawings – refer to Structural Engineer's drawings.

Rev: Description: Date:

Client:
Mr A. Brown

Job Title:
Proposed Rear Extension to 63 Park Avenue, Penistone, Sheffield, S36 6DL

Drawing Title:
Site Block Plan as Existing

Scale: Drawn By: Date:
1: 500 @ A4 n/a Aug 2022

Drawing No:

22001-06-P01