

|     |             |       |
|-----|-------------|-------|
| A   | ALTERATIONS | 08/24 |
| Rev | Notes       | Date  |

**Garry Greetham Associates**  
 Residential Design Consultant  
 Westwood House  
 18 Carr Lane  
 Tankersley  
 Barnsley S75 3BE  
 Tel 07786062364


PROJECT: Re-Built Storage Units  
 CLIENT: Mr. Nigel Kaye  
 TITLE: Layouts as Proposed  
 ADDRESS: Land to Rear of:  
 54-62 Agnes Road,  
 Barnsley, S70 1NH

DRAWN BY: 999  
 SCALE: 1:100 © A3 DATE: Jul 24  
 DRAWING No: 505-03 REV: A  
 Member of the Chartered Institute of Architectural Technologists

\* COMPOSITE INSULATED ROOFING PANELS - INCLUDING CLEAR PANELS FOR ADDITIONAL LIGHTING.

\* STEEL FRAME ON CONCRETE PADS - AS DESIGNED BY STRUCTURAL ENGINEER INCLUDING PURLINS; COLUMNS; ROOFING MEMBERS ETC.  
ENGINEER:- IAN THORPE OF CONCEPT STRUCTURAL DESIGN LTD.

\* ALL DOORS TO BE SECURITY TYPE - INC. MAIN ENTRANCE TO SITE.

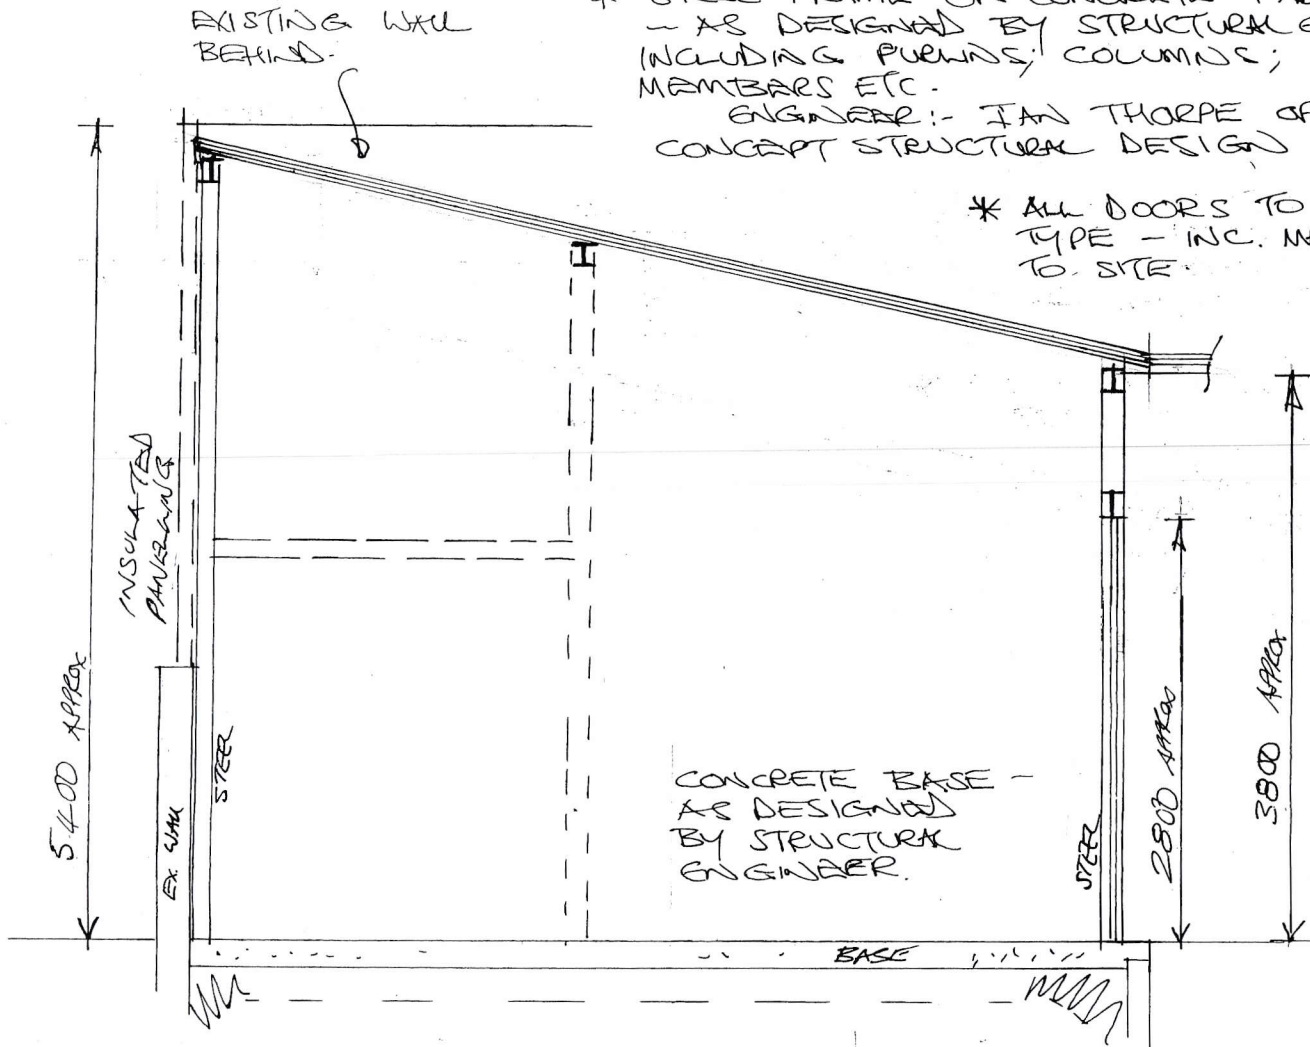

\* RAINWATER & FOUL WATER TO DISCHARGE INTO THE EXISTING COMBINED SYSTEM OF DRAINAGE ON SITE

\* SIDES OF UNITS TO BE MATCHING SMOOTH RED BRICKWORK UP TO 1.0M HIGH WITH INSULATED COMPOSITE CLADDING FIXED TO THE STEEL COLUMNS ETC; FOR THE REMAINDER OF THESE SIDES.

|     |             |       |
|-----|-------------|-------|
| A   | ALTERATIONS | 08/24 |
| Rev | Notes       | Date  |


**Garry Greetham Associates**  
Residential Design Consultant  
Westwood House  
18 Carr Lane  
Tankersley  
Barnsley S75 3BE  
Tel 07786062364

|            |  |
|------------|--|
| PROJECT    | Re-Built Storage Units                                     |
| CLIENT     | Mr. Nigel Kaye   |
| TITLE      | Typical Section  |
| ADDRESS    | Land to Rear of:<br>54-62 Agnes Road,<br>Barnsley. S70 1NH |
| DRAWN BY   | ggg  |
| SCALE      | 1:50 @ A4 DATE Jul 24                                      |
| DRAWING No | 505-04 REV A   |


Member of the Chartered Institute of Architectural Technologists

CODE 4 HEAD  
UPSTAND

MANUFACTURED  
SHEETING PANELS

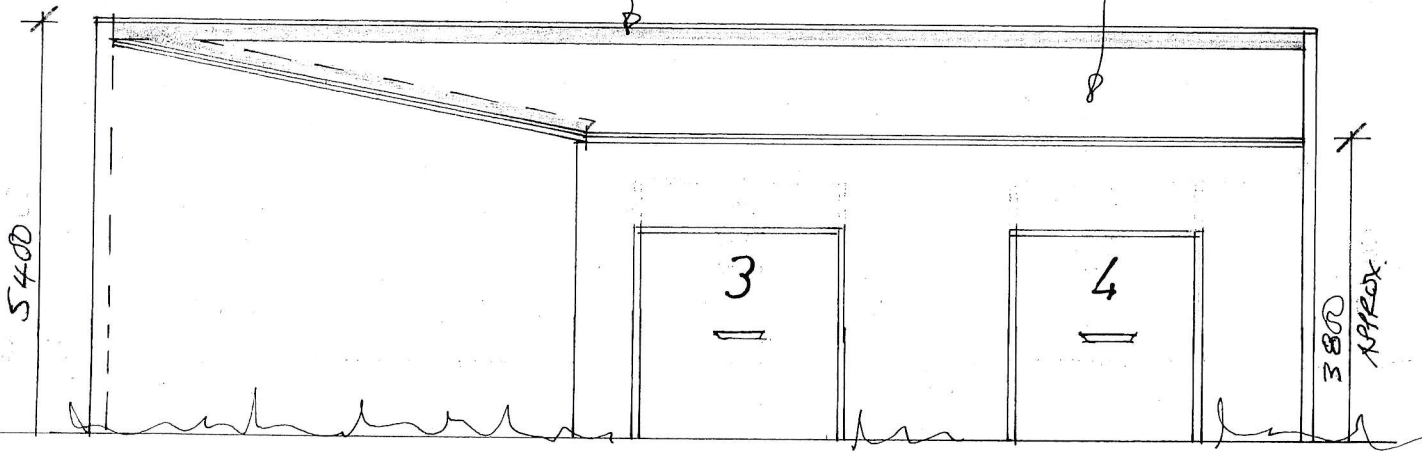

| Rev | Notes       | Date  |
|-----|-------------|-------|
| A   | ALTERATIONS | 08/24 |

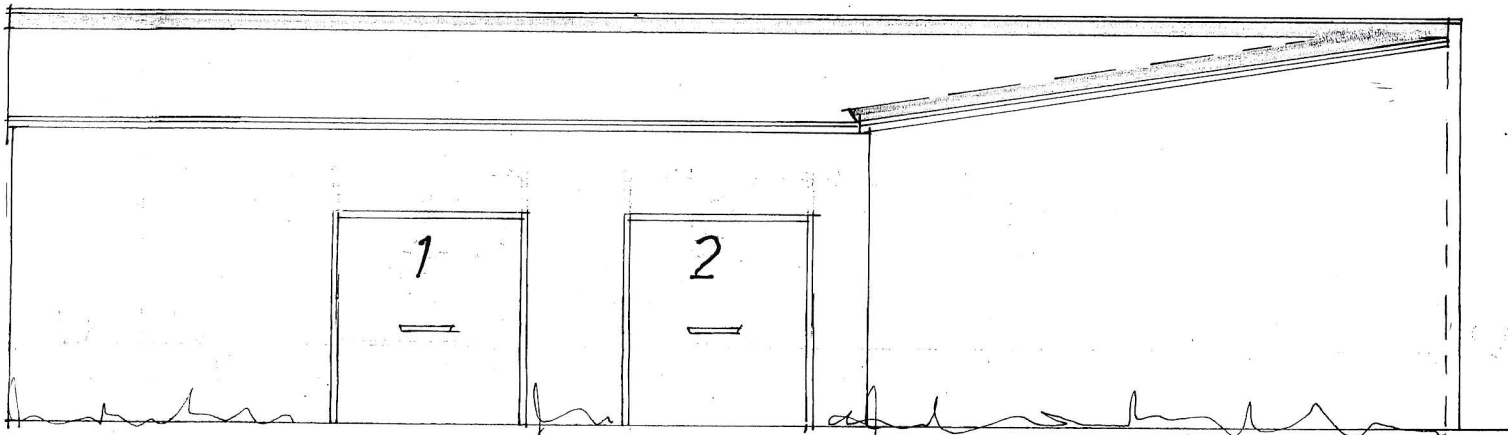

**Garry Greetham Associates**  
Residential Design Consultant  
Westwood House  
18 Carr Lane  
Tankersley  
Barnsley S75 3BE  
Tel 07786062364

|            |  |
|------------|--|
| PROJECT    | Re-Built Storage Units                                     |
| CLIENT     | Mr. Nigel Kaye   |
| TITLE      | Elevations as Proposed                                     |
| ADDRESS    | Land to Rear of:<br>54-62 Agnes Road,<br>Barnsley. S70 1NH |
| DRAWN BY   | ggg  |
| SCALE      | 1:100 @ A4 DATE Jul 24                                     |
| DRAWING No | 505-05 REV A   |

Member of the Chartered Institute of Architectural Technologists