

TREE (T10)




254 x 254 UC 73 (GALVANISED)
@ 2000 MM C/C INDICATED
THUS: (VERTICAL).

GABION BASKETS AS
PREVIOUS COMMENTS.

150MM DP PRECAST
CONCRETE UNITS
SPANNING BETWEEN
STATIONS.


GABION BASKETS

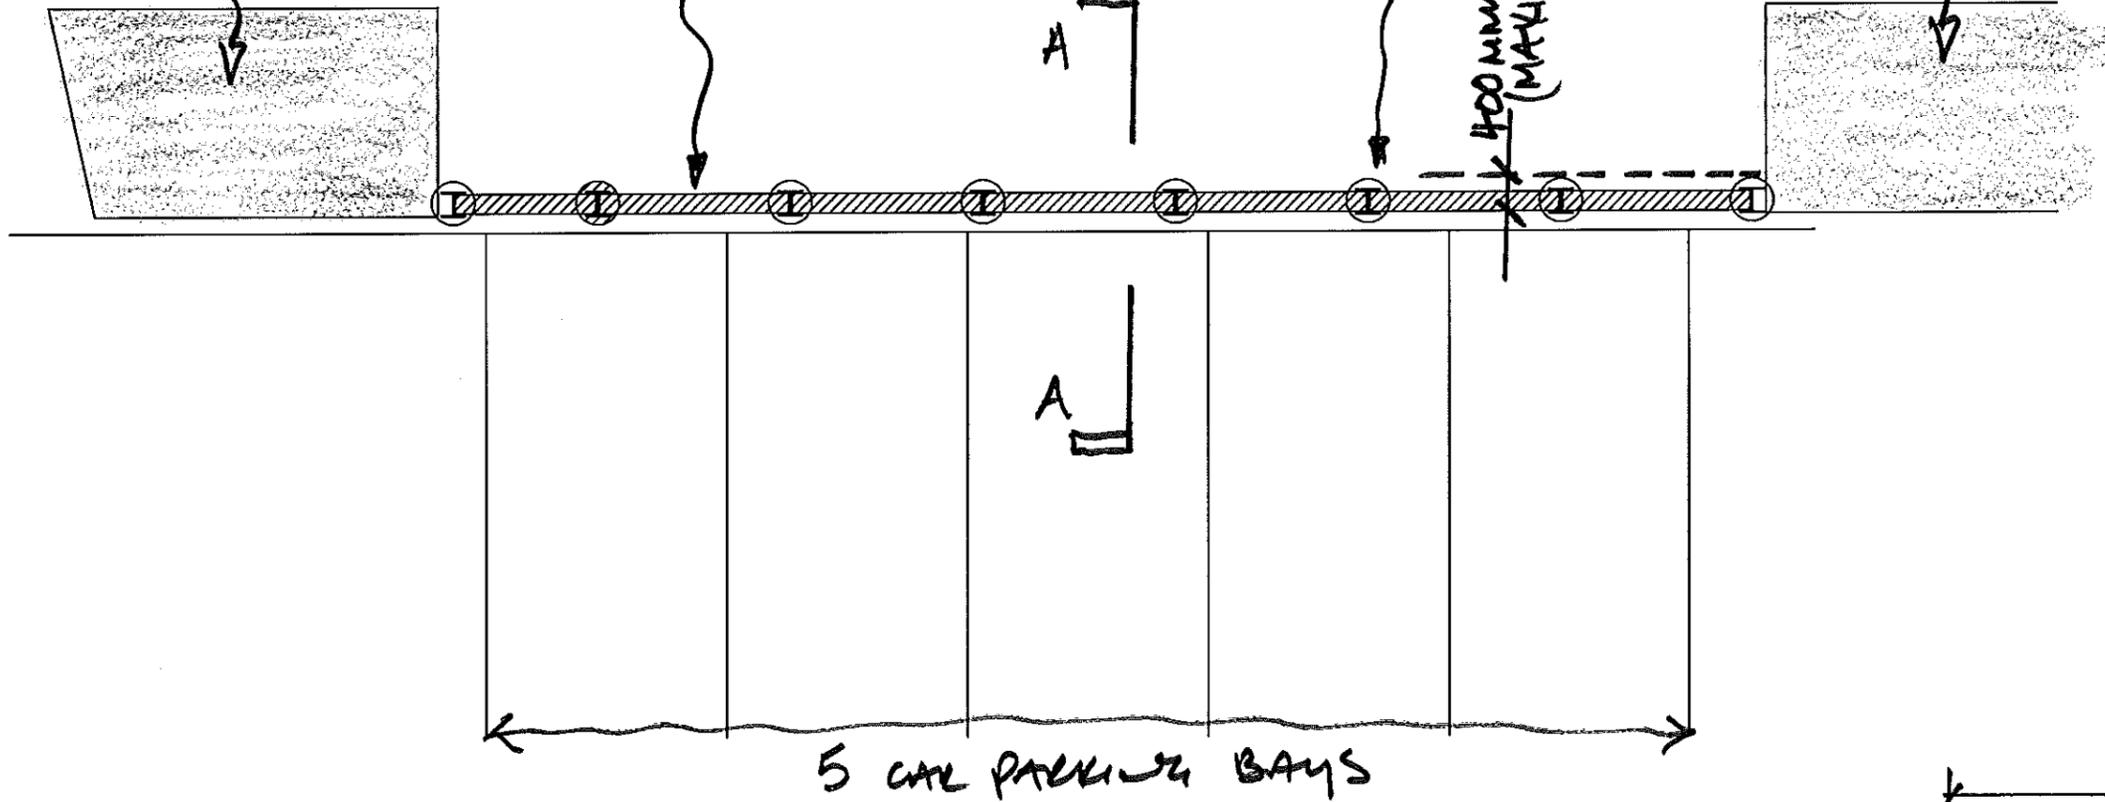

PLAN PLAN (CAR PARK)

TESCO HOULANDS
CH.
10086
SK/600

CAR PARK RETAINING WALL
LOCAL TO TREE T10.

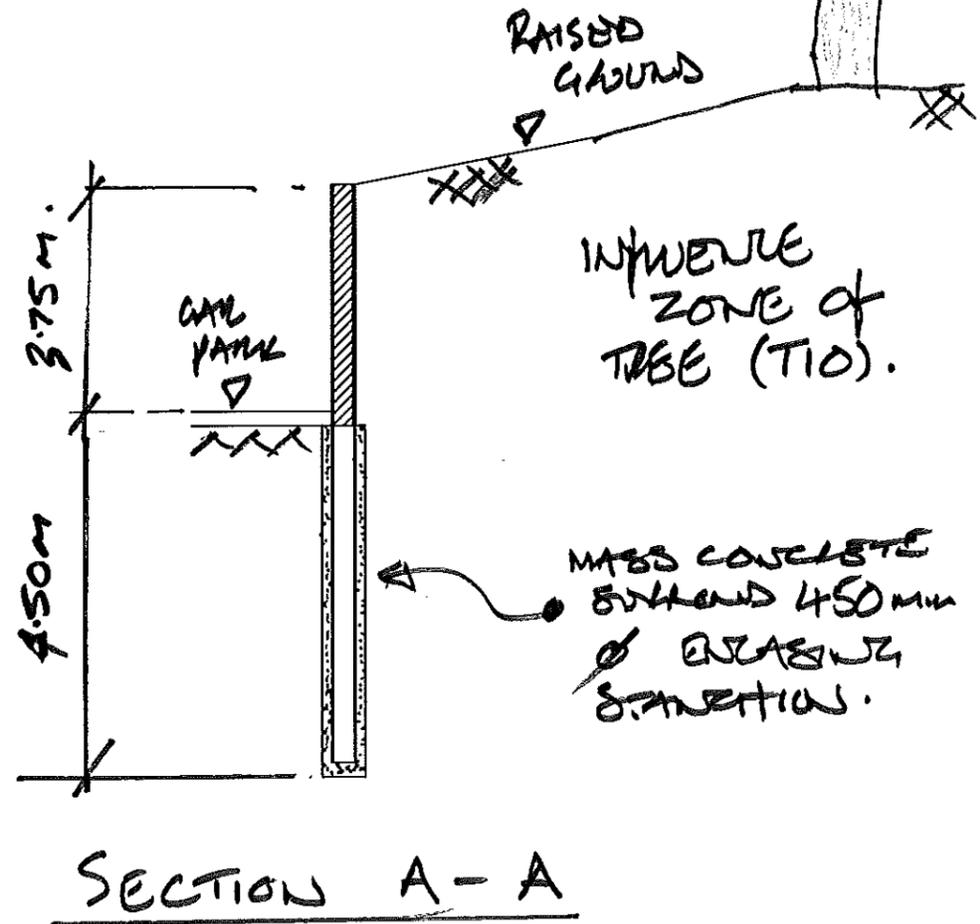

SECTION A-A