



**Notes**


This Drawing is an instrument of service and shall remain the property of Align Property Partners Ltd copyright ©. It may not be reproduced or copied in any form. It shall not be used for the construction, enlargement or alteration of a building or area other than the said project without the authorisation of the issuing office.  
Contractors shall verify and be responsible for all dimensions and conditions and shall report any discrepancies to the issuing office before proceeding with any work. Drawings shall not be scaled.

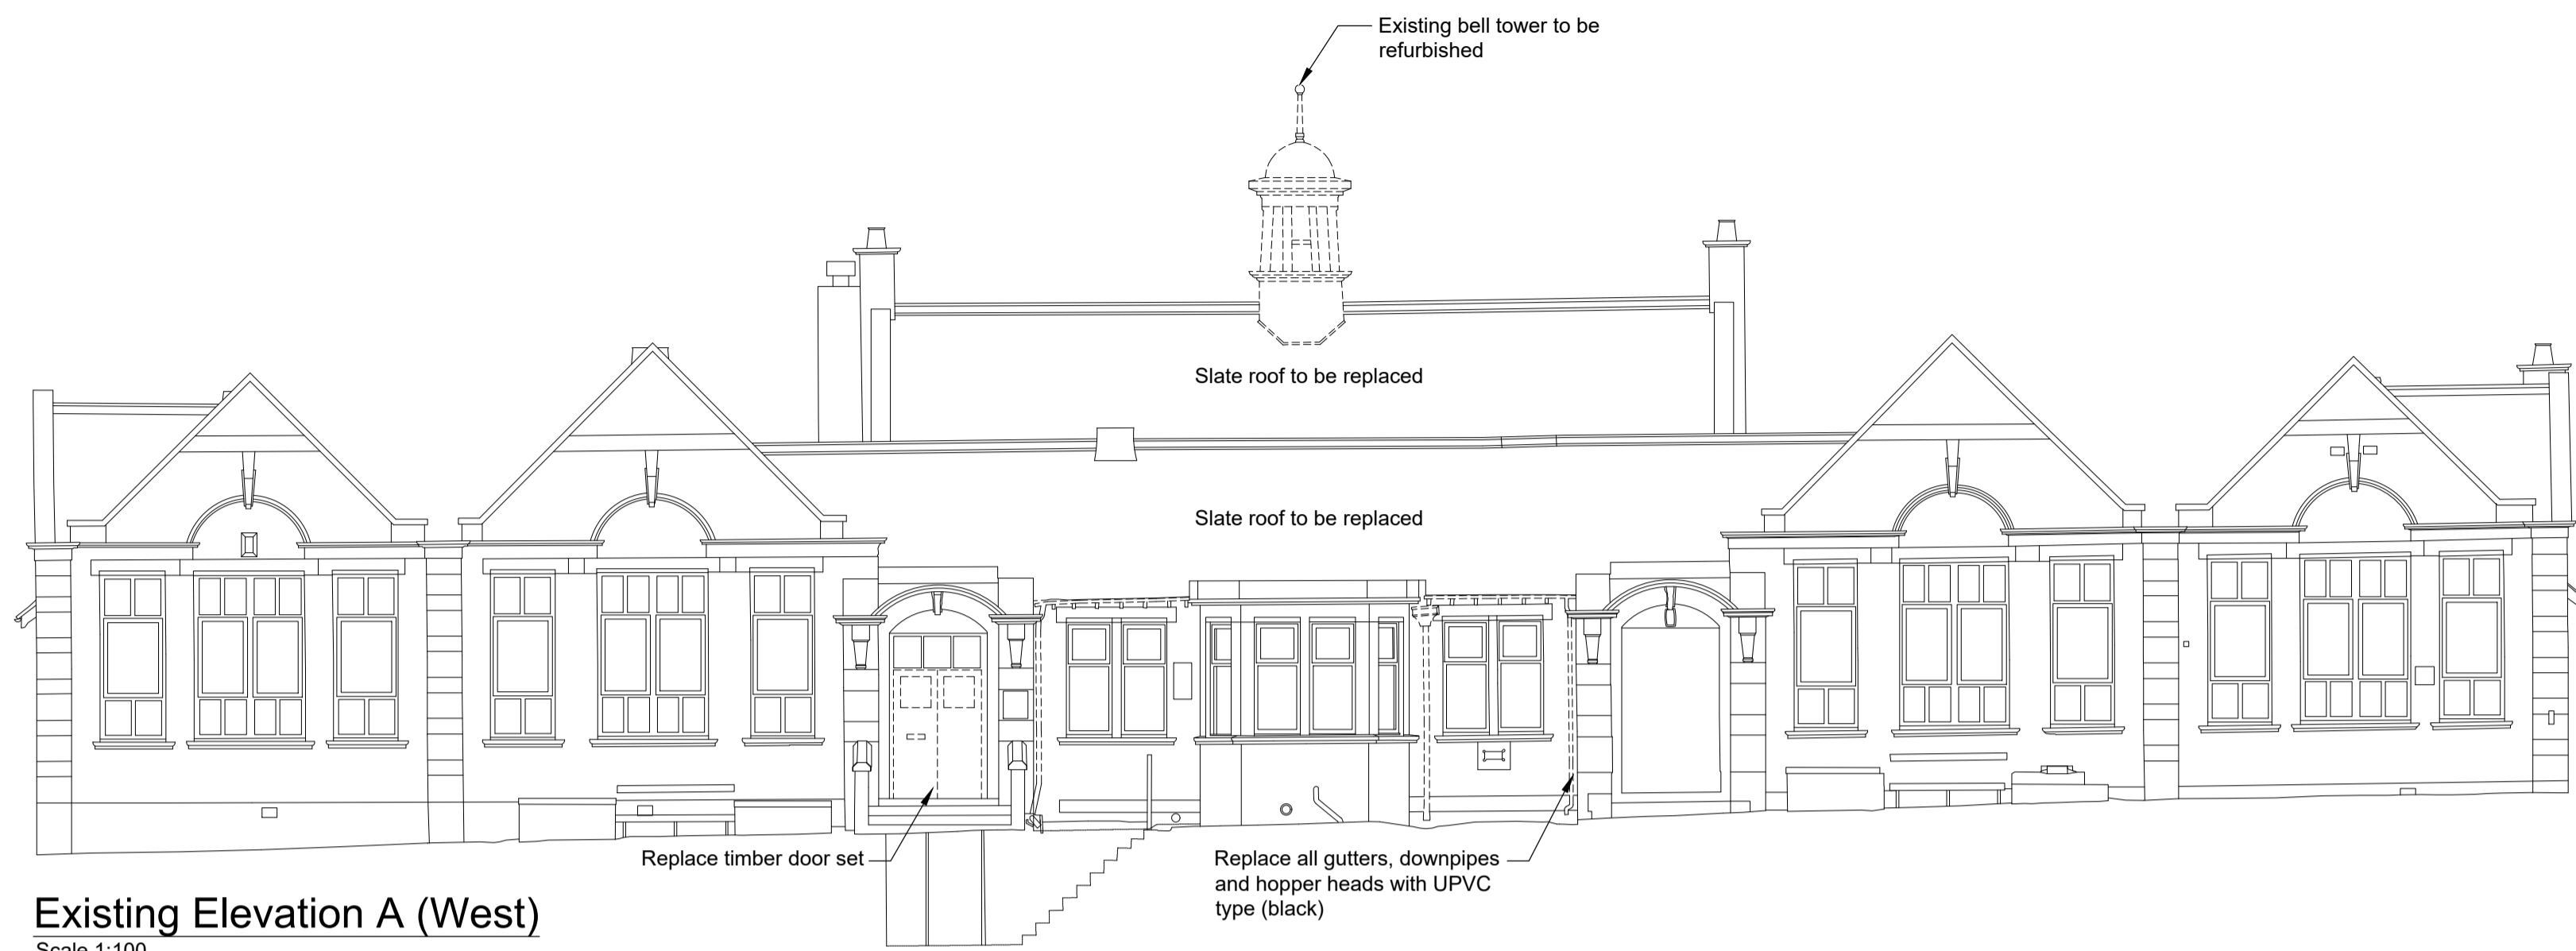


**Existing Elevation A (West)**  
Scale 1:100

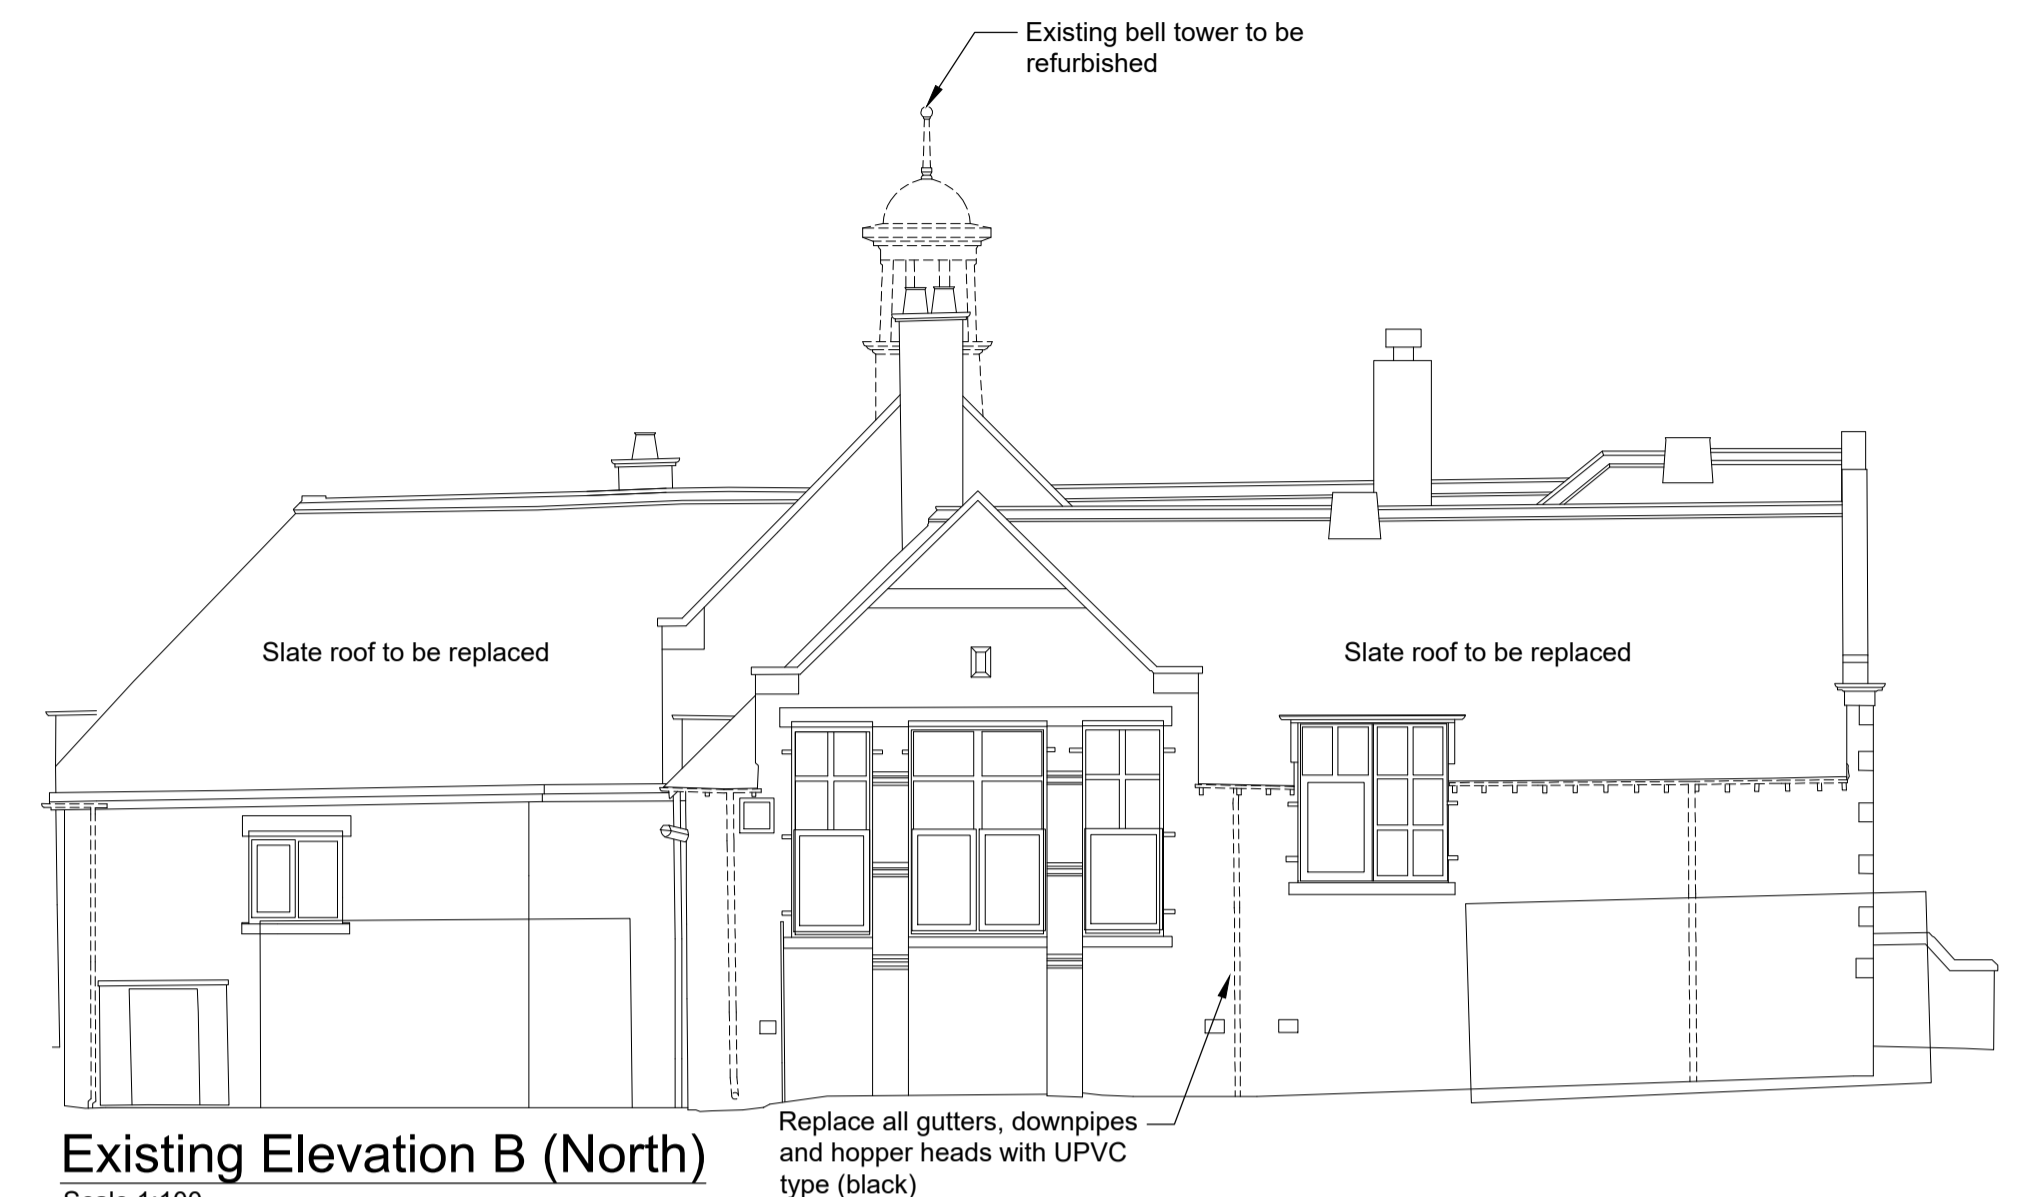


**Existing Elevation B (North)**  
Scale 1:100

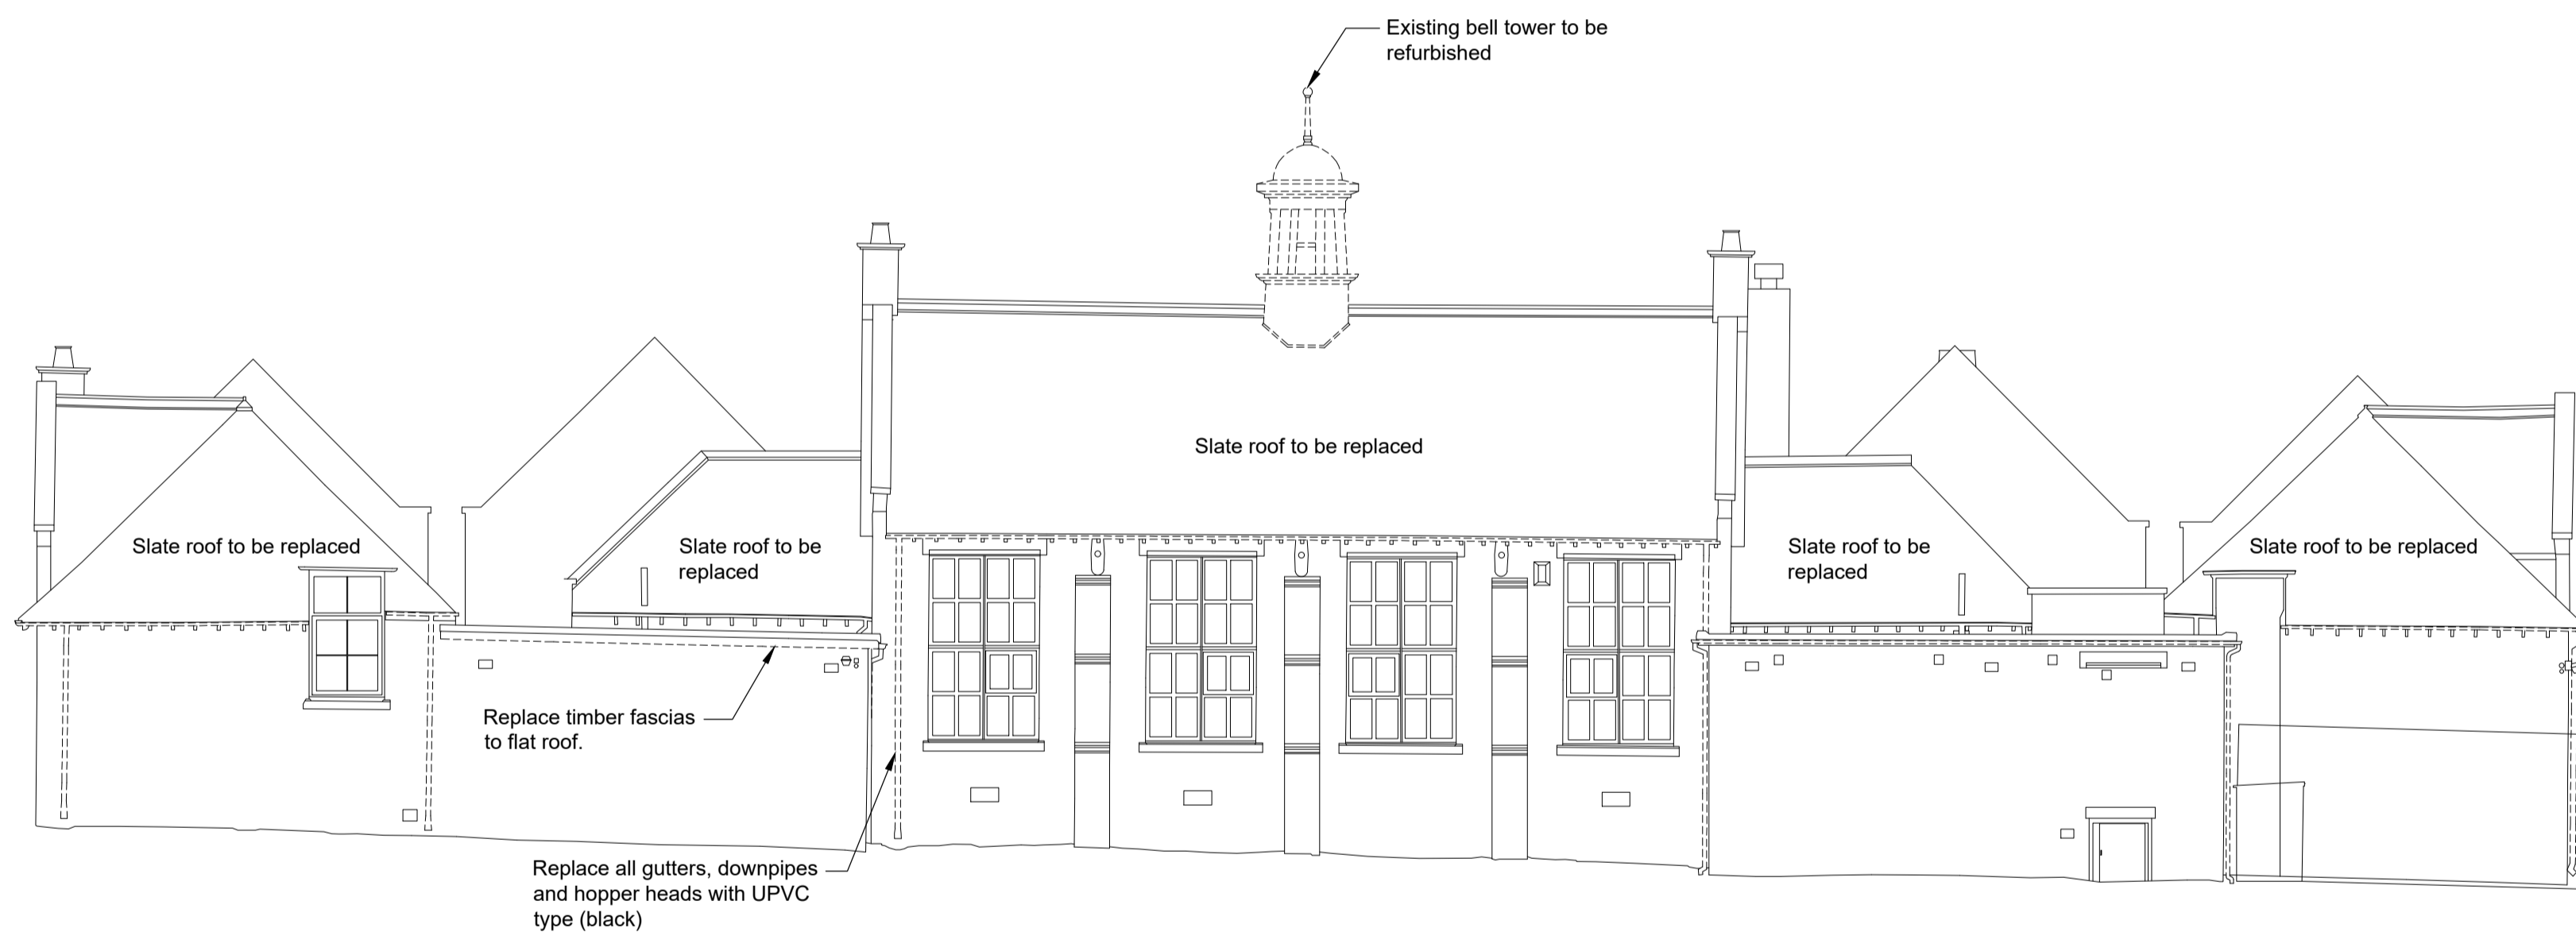

**Existing Elevation C (East)**  
Scale 1:100

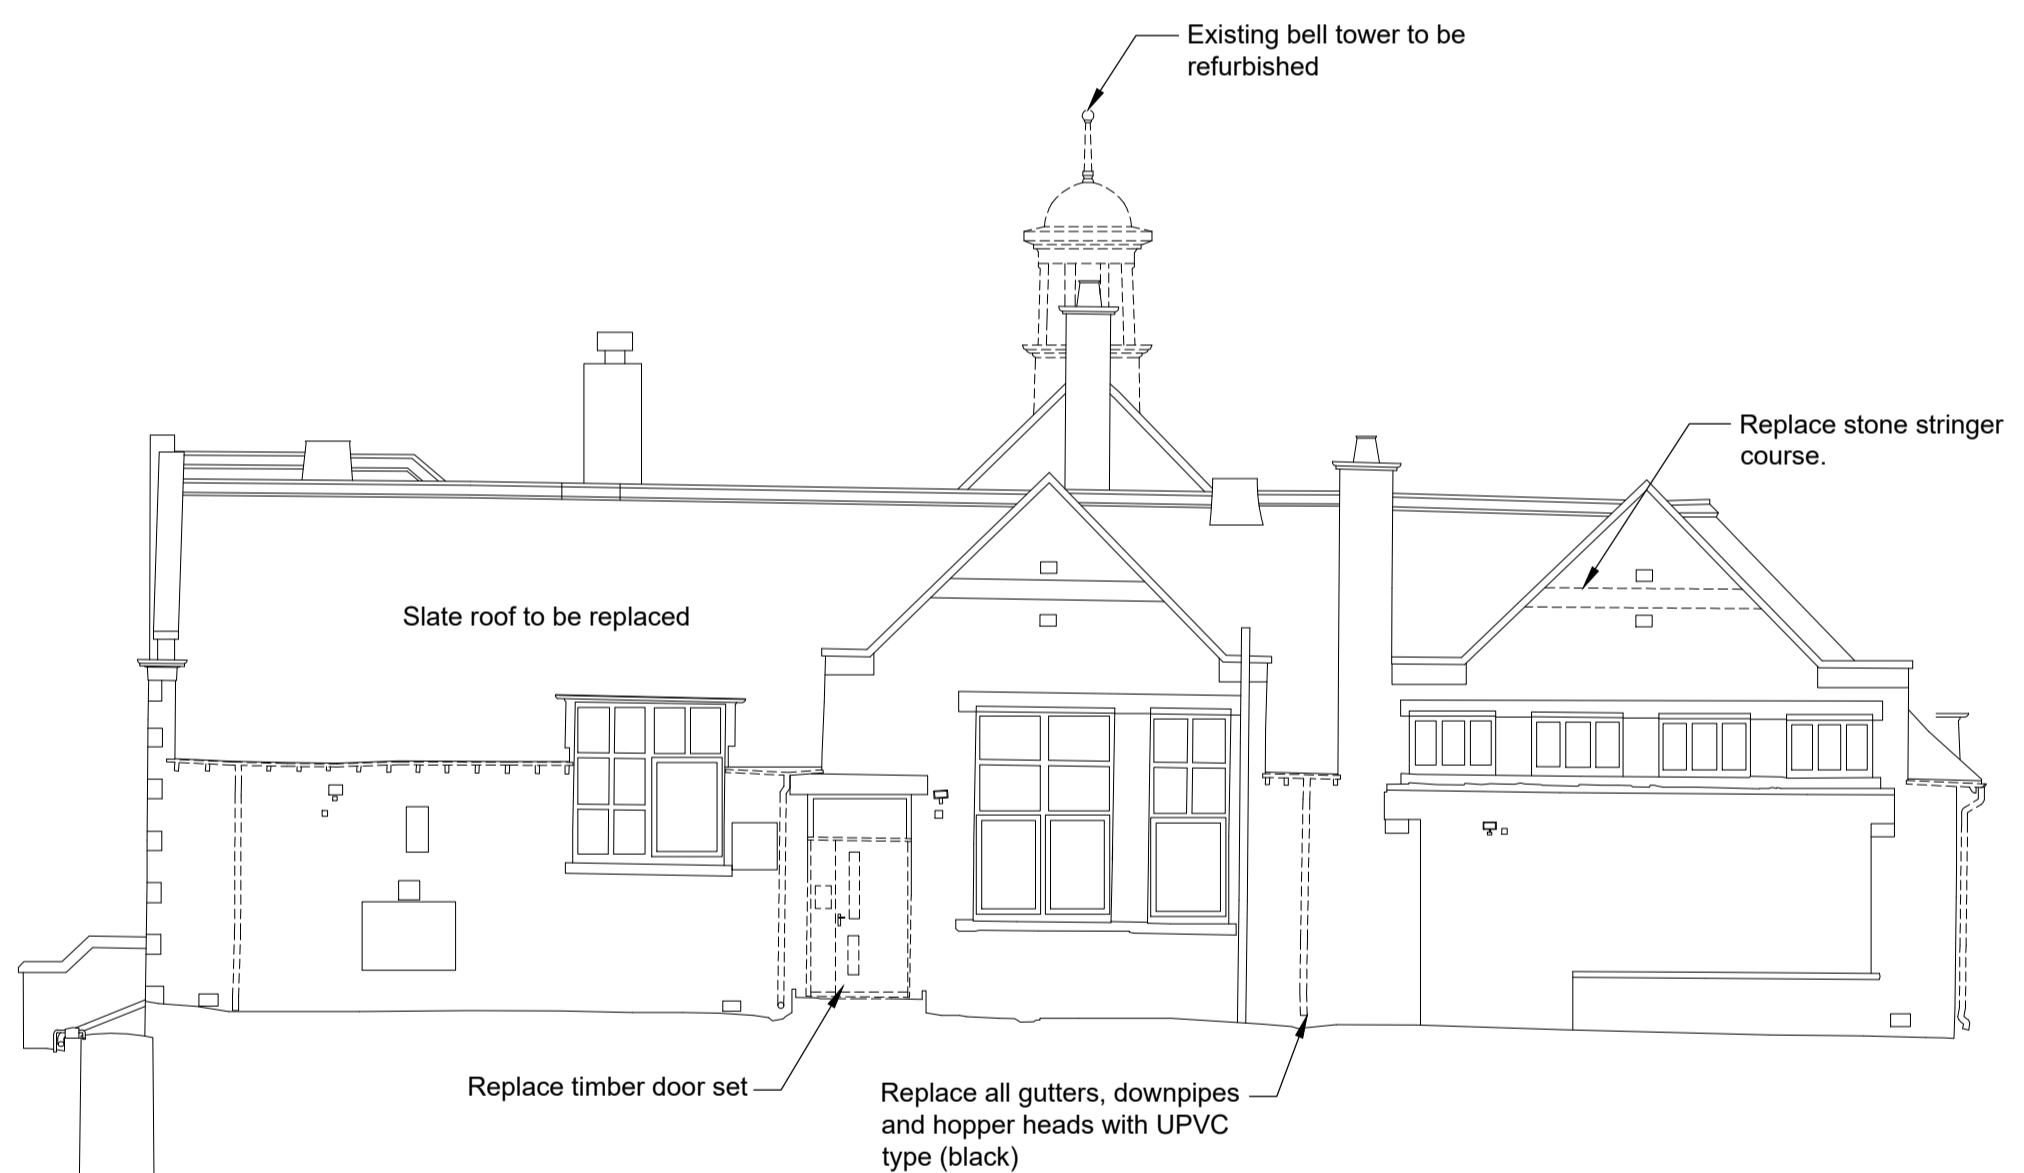


**Existing Elevation D (South)**  
Scale 1:100

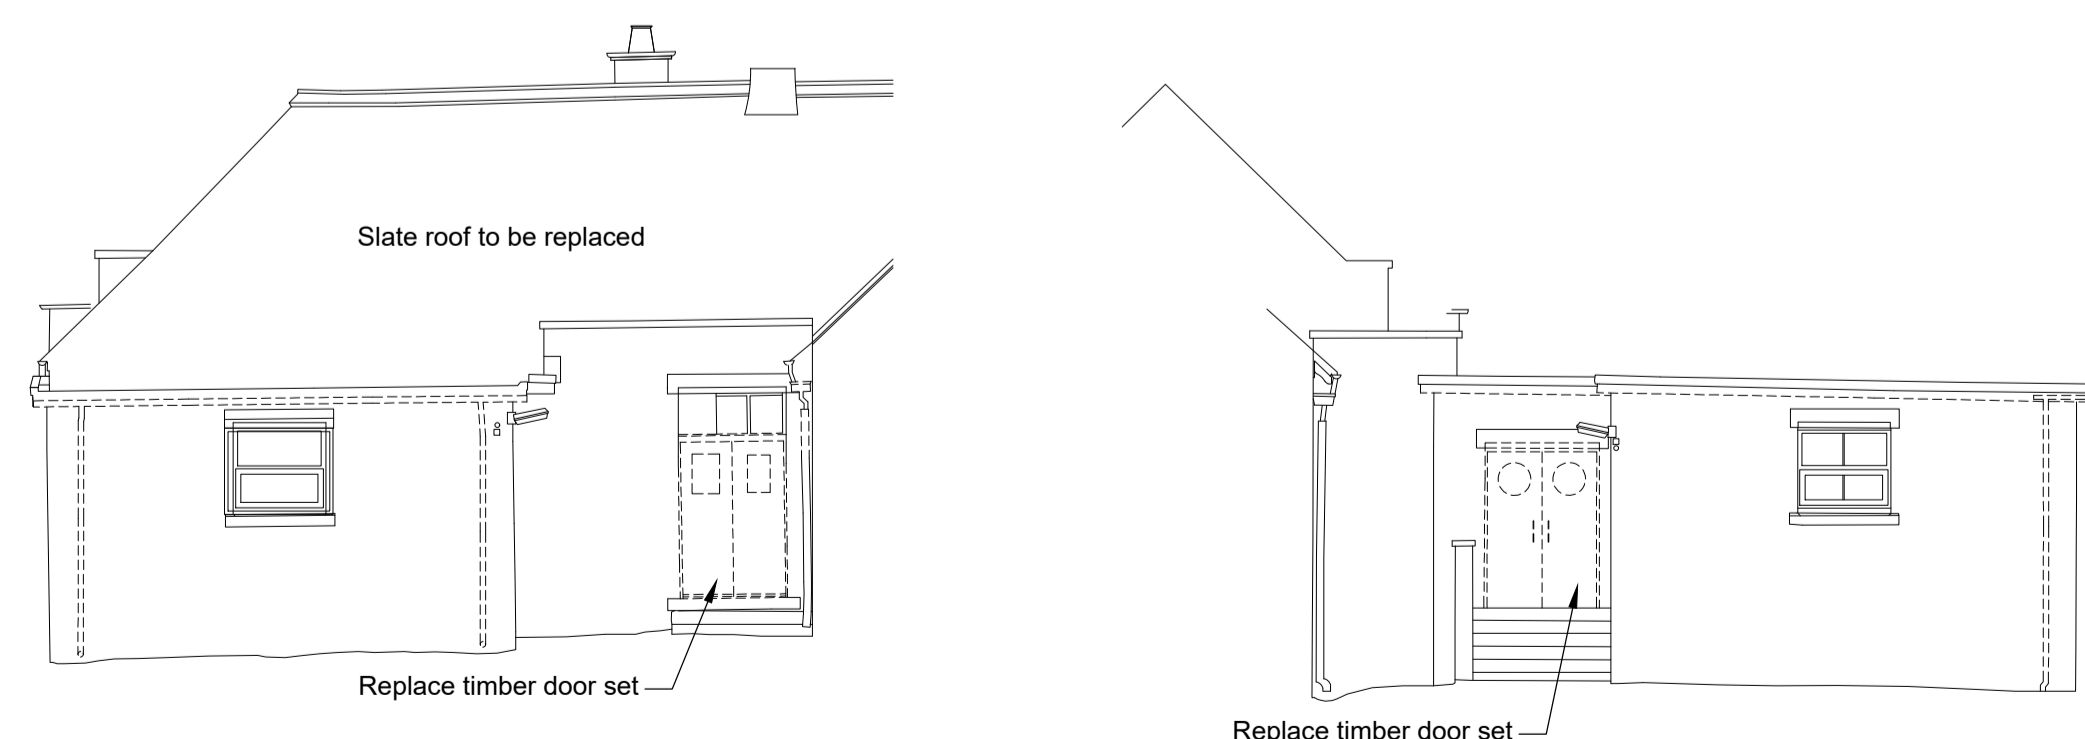


**Existing Elevation E**  
Scale 1:100

**Existing Elevation F**  
Scale 1:100

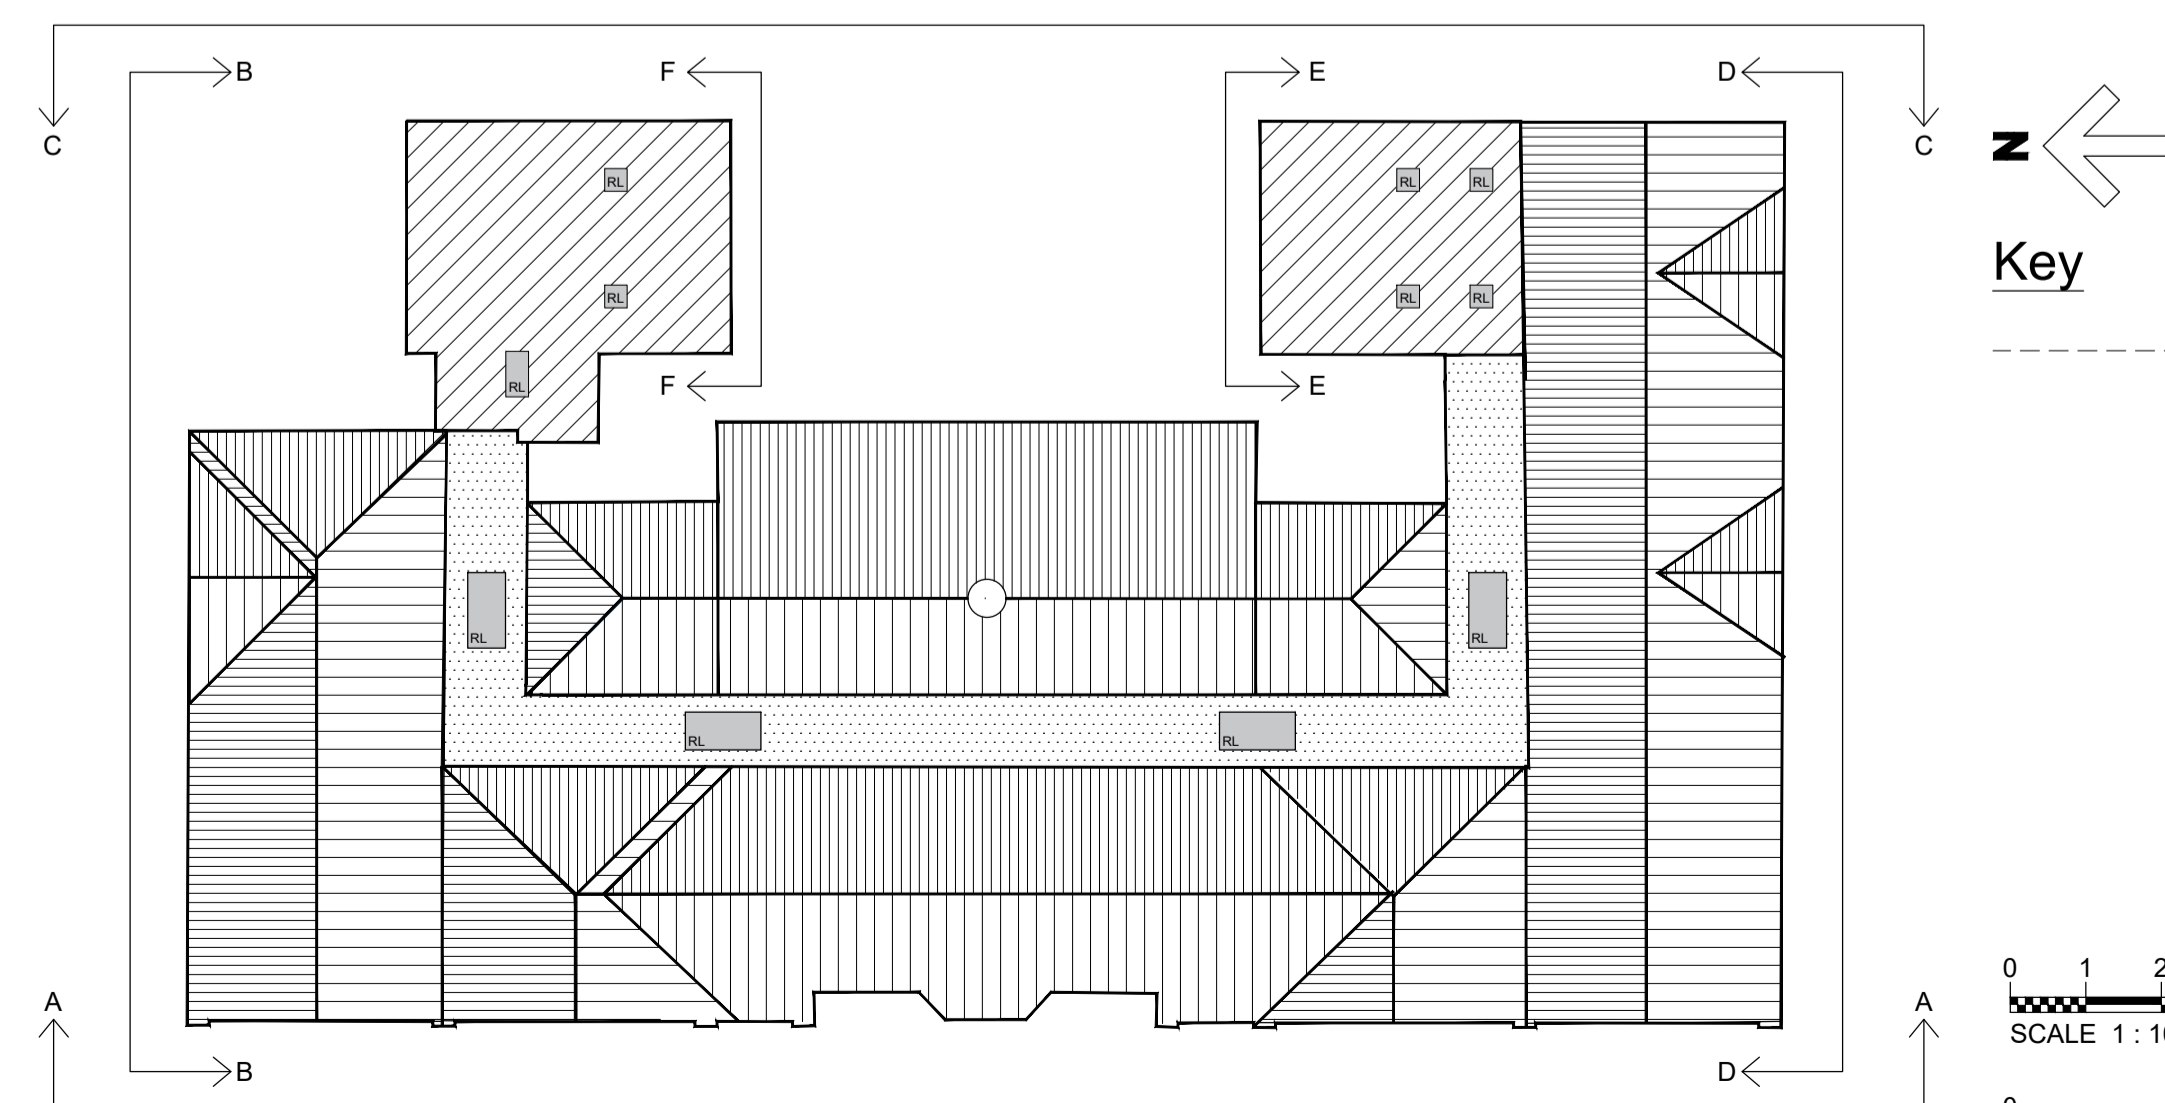

**Reference Plan**  
Scale 1:200

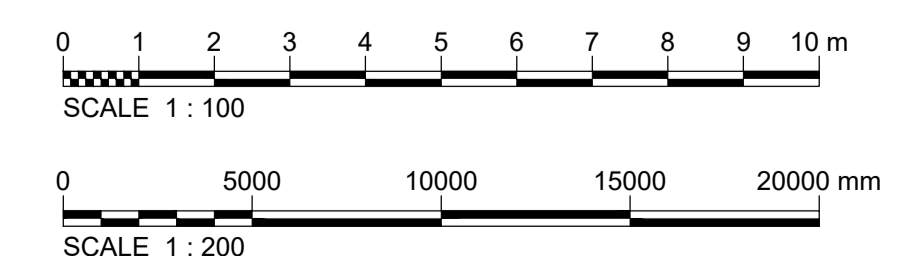

P1	Planning	NRL	B.J.L.	SAS
Ver.	Details	Author & Date	Checked & Date	Approved & Date
Client Barnsley Metropolitan Borough Council				
Project name The Deane Renaissance Centre Roofing and Internal Refurbishment Works				
Drawing Title Existing Elevations				
Purpose Planning				
Scale	Drawn	Checked	Approved	
1:100, 1:200	NRL	B.J.L.	SAS	
Original Size	Date	Date	Date	
A1	01.02.23	01.02.23	01.02.23	
Drawing Number	Version			
BC2206-APP-XX-XX-DR-B-000220	P1			