





1 Existing - 1F Plan
1 : 100

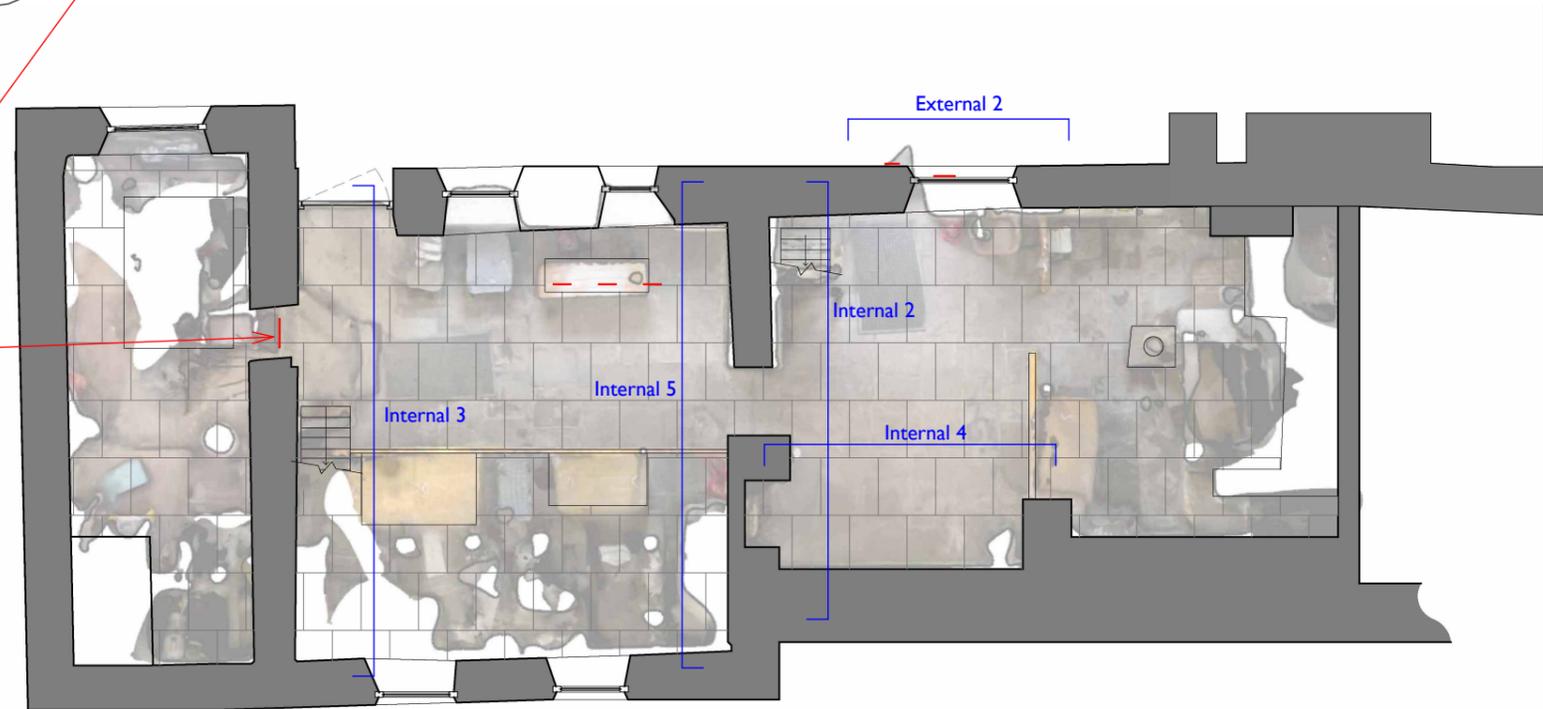

2 Existing - GF Plan
1 : 100

Existing Interpretation Panels

Notes:
Drawings are based on survey data and may not accurately represent what is physically present.
Do not scale from this drawing. All dimensions are to be verified on site before proceeding with the work. All dimensions are in millimeters unless noted otherwise

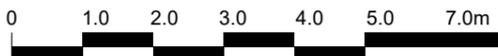

Rev.	Description	Date	Drw.	Chk.

Project
Worsbrough Mill
Client
Client Name
Drawing Status
PLANNING

Project Address
Worsbrough Mill,
Worsbrough, Barnsley
S70 5LJ

Drawing Title				
Existing Plans				
Drawing No. 2025-001-100				Revision
Drawn JD	Checked BM	Paper Size A3	Scale 1 : 100	Date 08/10/2025

**WIGNALL
& MOORE**
ART & ARCHITECTURE