


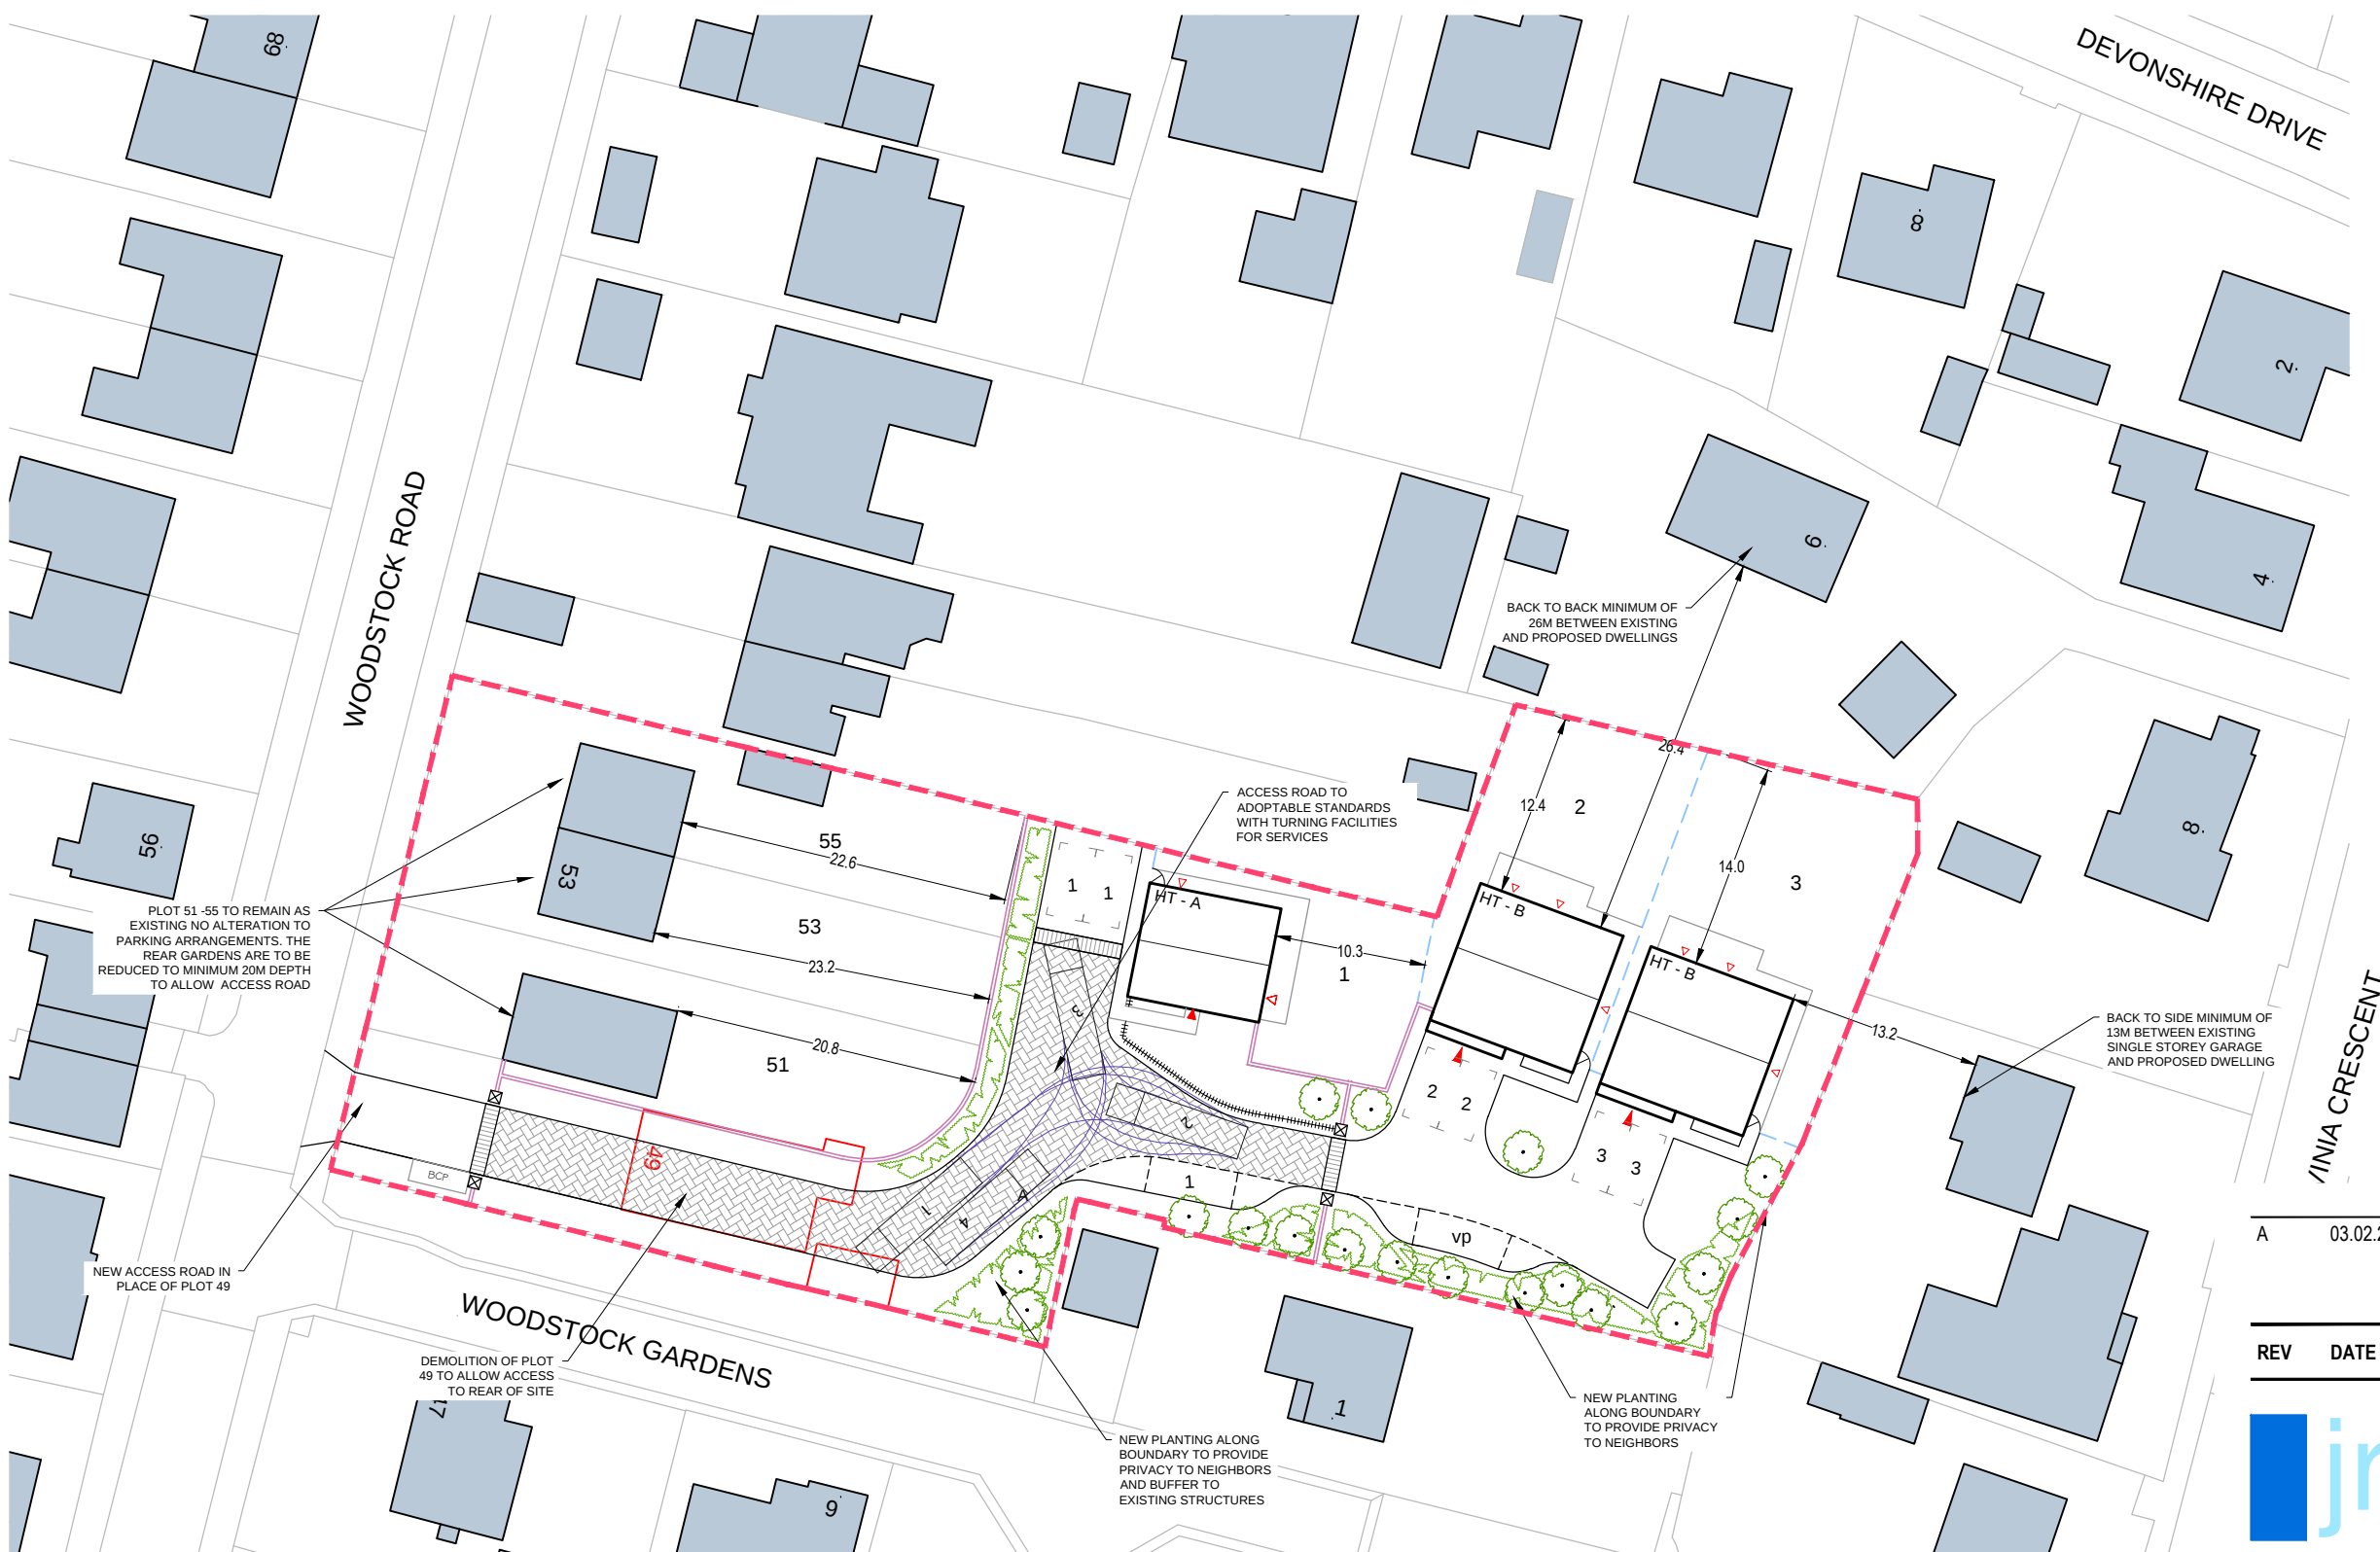

- PLANNING LAYOUT LAYERS KEY:
- SITE BOUNDARY
  - 1800mm TIMBER FENCE
  - 1800mm BRICK WALL
  - 900mm METAL RAILINGS
  - 450mm KNEE HIGH RAIL
  - PILLARS
  - GATE
  - BINS / BIN COLLECTION POINT
  - TREES
  - HEDGES / PLANTING

|   |          |                                                                                                |    |
|---|----------|------------------------------------------------------------------------------------------------|----|
| A | 03.02.20 | LAYOUT UPDATED TO SUIT CLIENT COMMENTS. THS                                                    | VS |
|   |          | PLOT 49 ADDED TO APPLICATION BOUNDARY, AMENDED ROAD LOCATION AND REDUCTION OF DWELLING NUMBERS |    |

| REV | DATE | DESCRIPTION | BY | CHECK |
|-----|------|-------------|----|-------|
|-----|------|-------------|----|-------|

ARCHITECTURE | PLANNING | LANDSCAPE

|                                                       |  |                                |                 |
|-------------------------------------------------------|--|--------------------------------|-----------------|
| CLIENT:<br>MR S CLAYBURN                              |  | DRAWING NUMBER:<br>19 5137 03A |                 |
| PROJECT:<br>49,51,53 & 55 WOODSTOCK ROAD<br>BARNSELEY |  | SCALE @ A3:<br>1:500           |                 |
| DRAWING:<br>PROPOSED LAYOUT                           |  | DRAWN:<br>THS                  | DATE:<br>FEB 20 |
|                                                       |  | CHECKED:<br>VS                 | DATE:<br>FEB 20 |

| ACCOMDATION SCHEDULE |       |      |        |        |
|----------------------|-------|------|--------|--------|
| House Type           | PLOT  | BEDS | STOREY | NUMBER |
| Existing             | 51-55 | N/A  | 2      | 3      |
| A                    | 1     | 4    | 2      | 1      |
| B                    | 2     | 4    | 2      | 2      |
| TOTAL                |       |      |        | 6      |



# 03 / PROPOSED LAYOUT

Do not scale off this drawing - Only figured dimensions to be taken from this drawing. Drawings based on Ordnance Survey and/or existing record drawings - Design and Drawing content subject to Site Survey, Structural Survey, Site Investigations, Planning and Statutory Requirements and Approvals. Authorised reproduction from Ordnance Survey Map with permission of the Controller of Her Majesty's Stationery Office. Crown Copyright reserved.