



SECTION THRU' SIDE EXTENSION @ 1:20

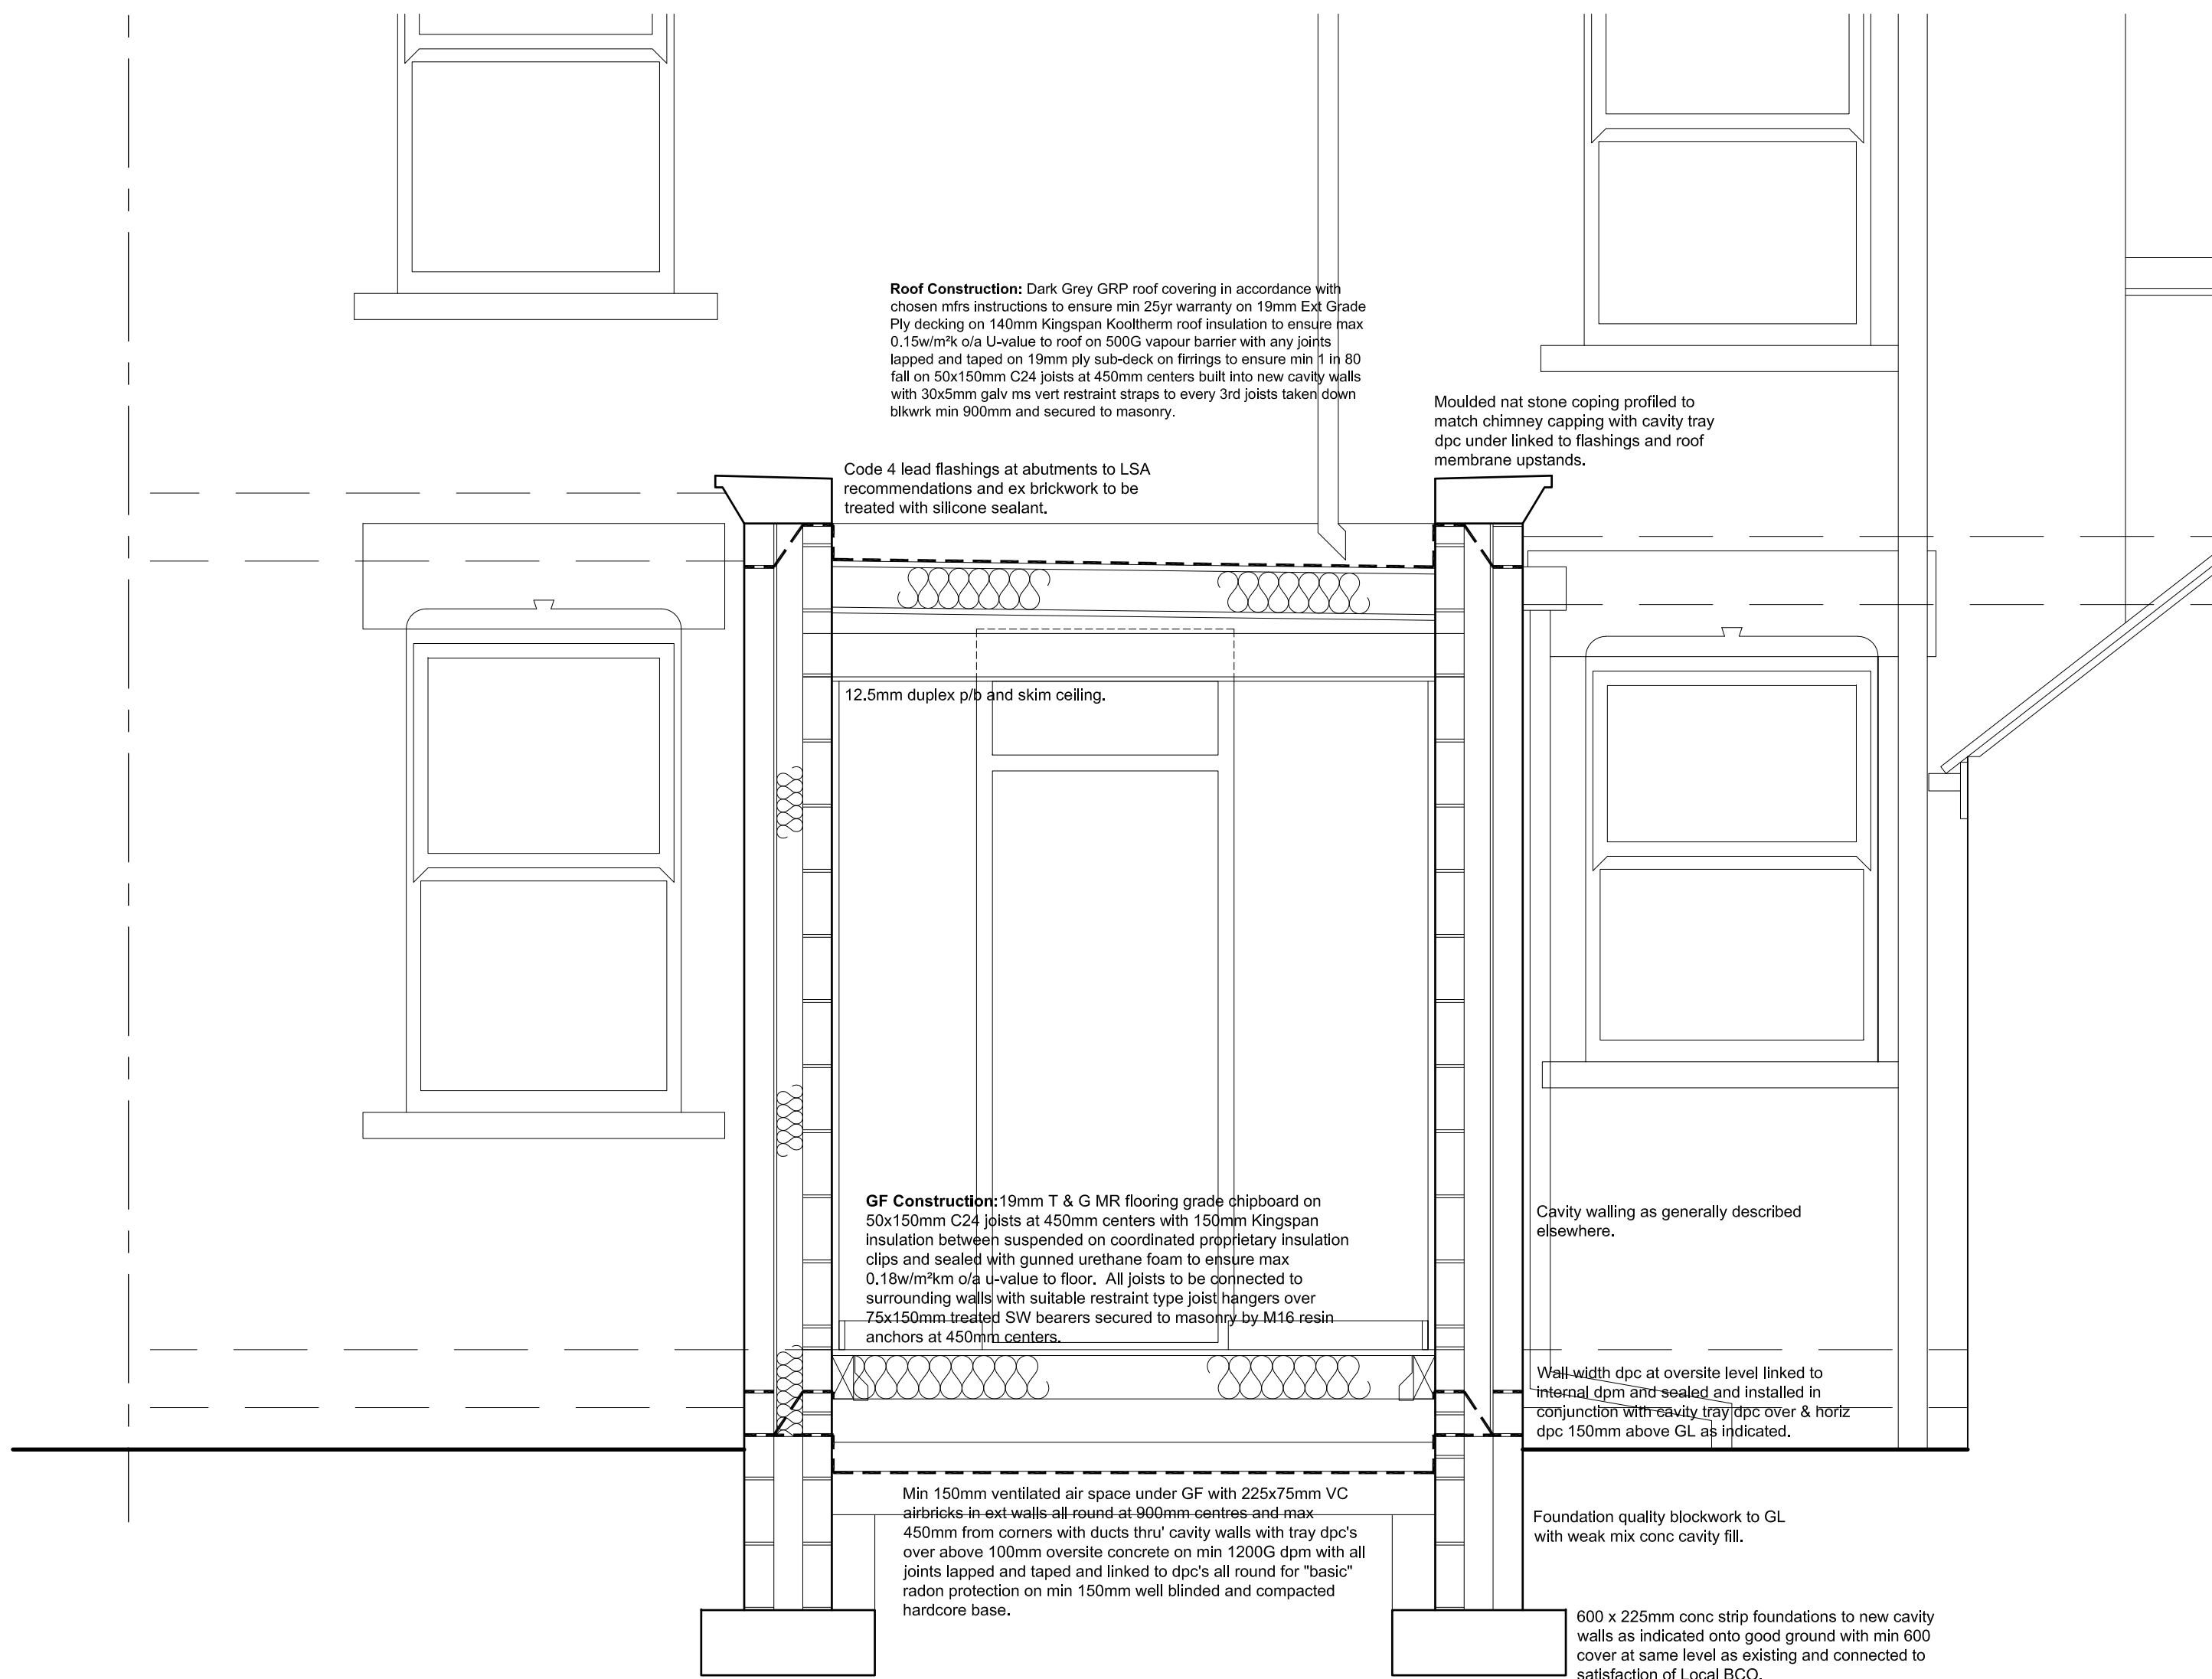

SECTION THRU' REAR EXTENSION @ 1:20

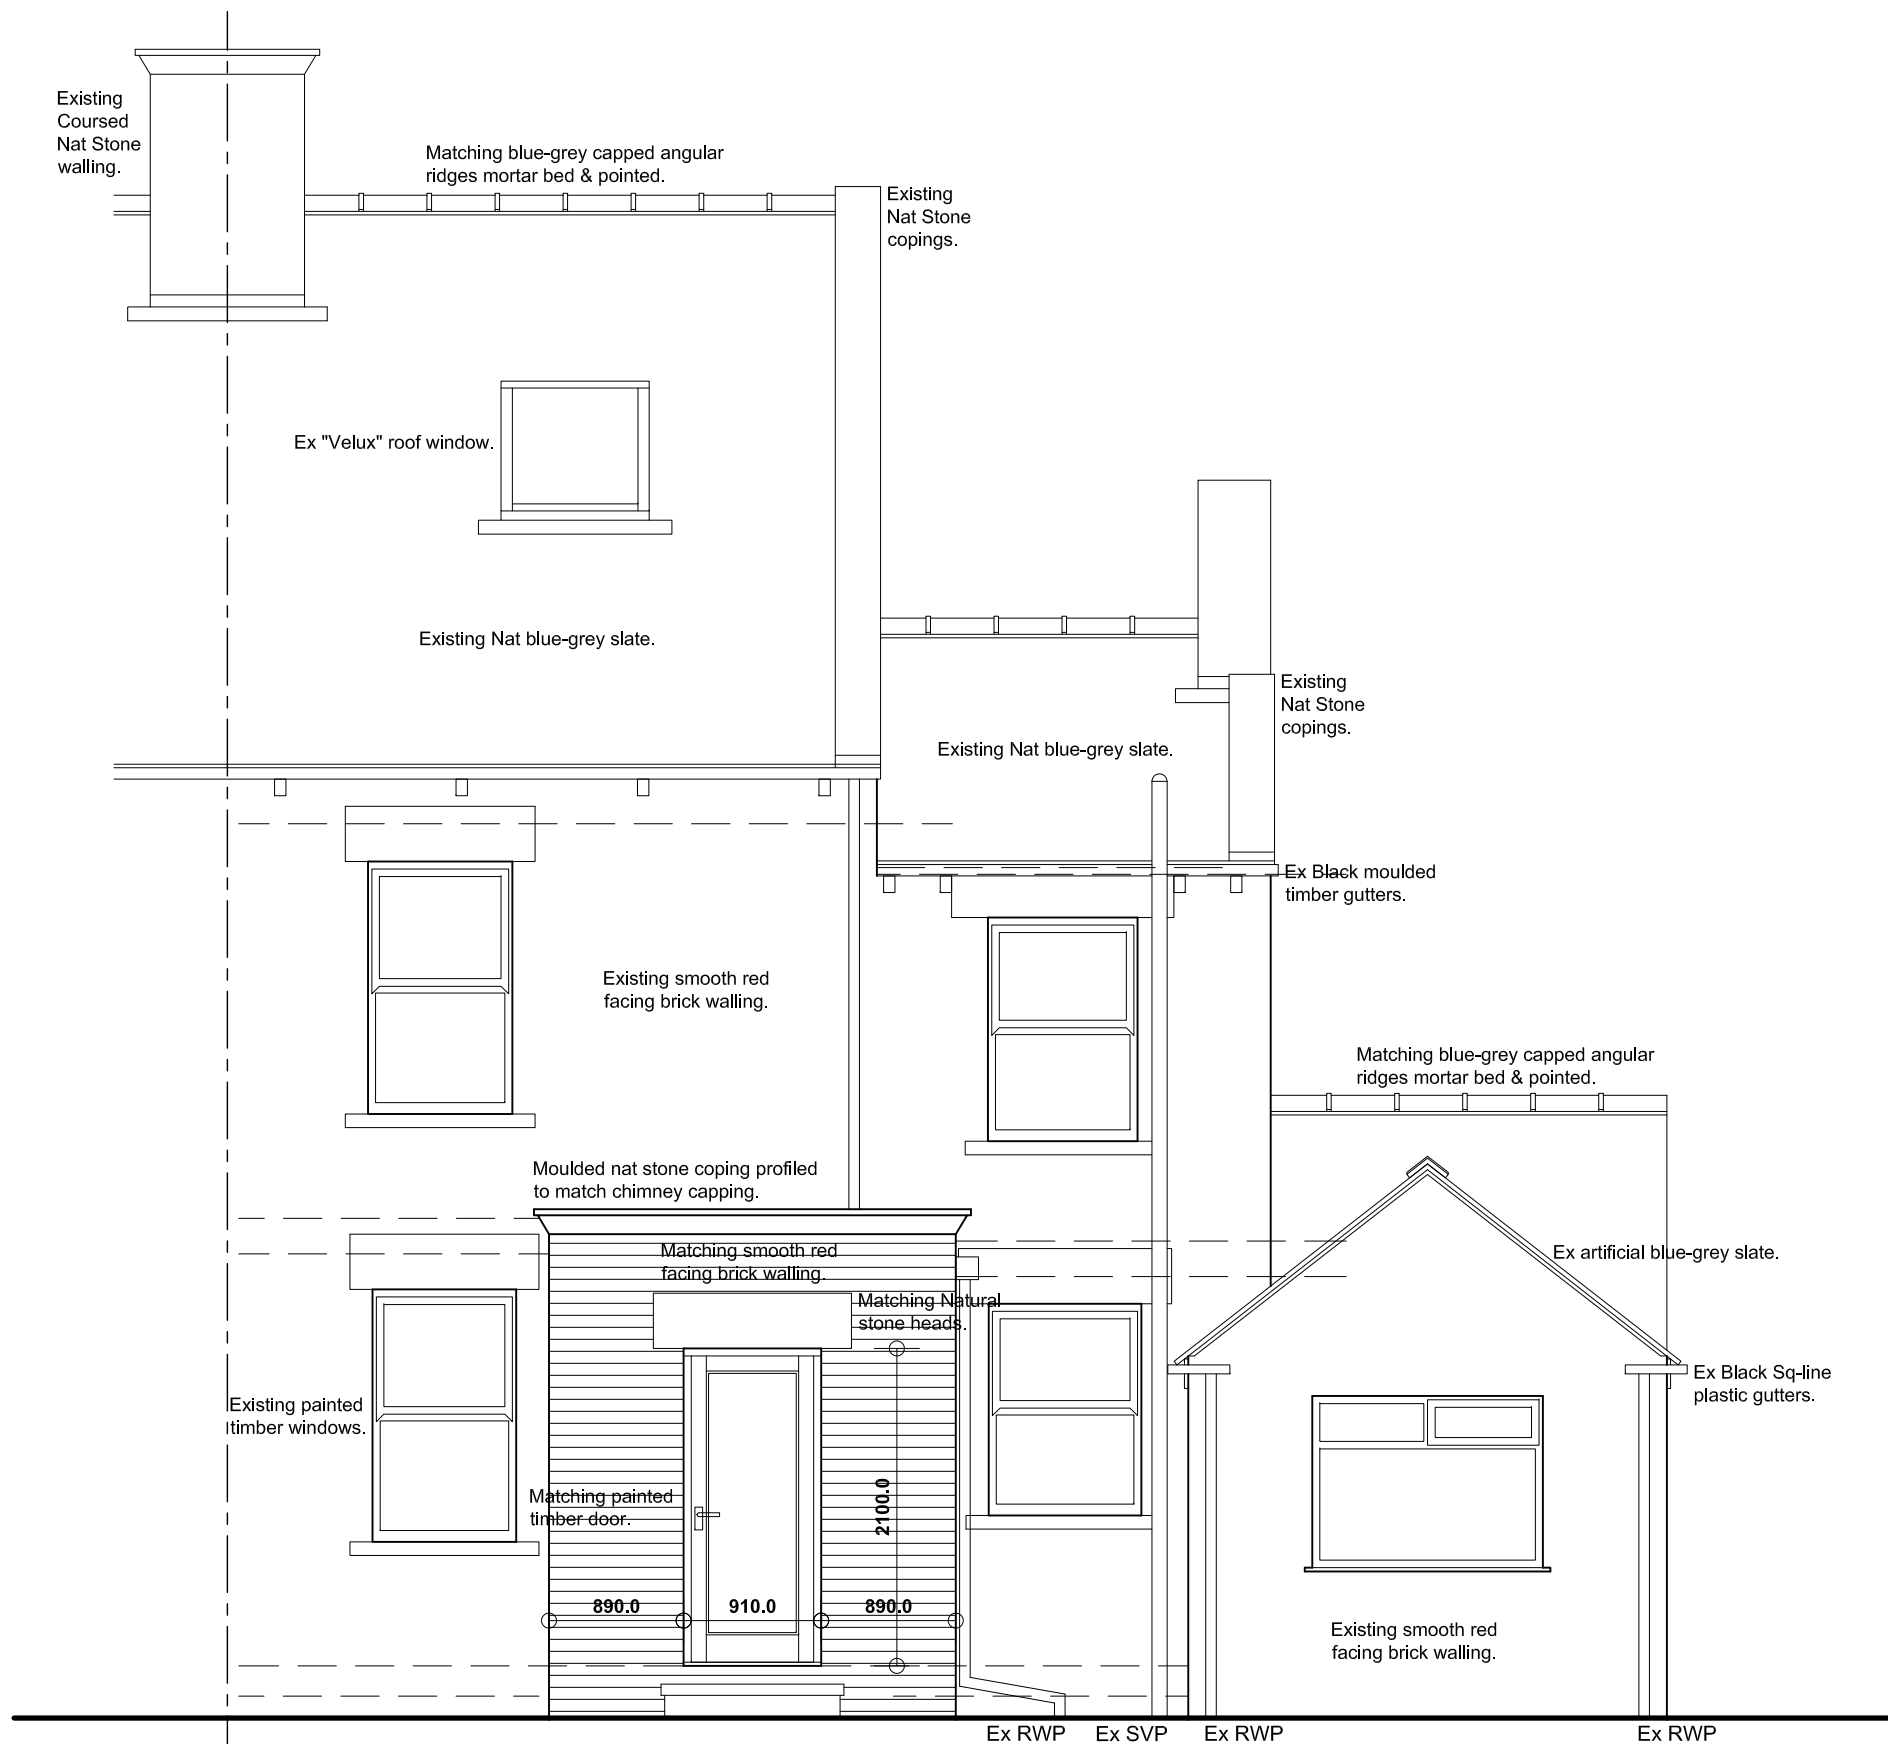

REAR (S) ELEVATION

A 04/04/2025 UPDATED AS DISCUSSED WITH CLIENT.

Revision Date Description

PROPOSED EXTENSIONS & ALTERATIONS
50 GRANVILLE STREET, OLD TOWN,
BARNLEY, S75 2TQ.

DETAILED PROPOSALS 2 Elevations 2 and Sections.

Mr & Mrs Hanson.



JEA Architectural Ltd
23 Windmill Road, Wombwell,
Barnsley, S73 3PW.
Tel: 01226 754507
Email: jeald@virginmedia.com

This drawing and the copyright is the Architectural Company's property and maybe used or reproduced only by agreement. All Dimensions in Millimetres Unless specified otherwise and subject to verification on site.

Scale: 1:50 @ A1 Date: MARCH 2025

Ref: 202410 Drwg No: 03

0 cm 12 cm 4 cm 16 cm