



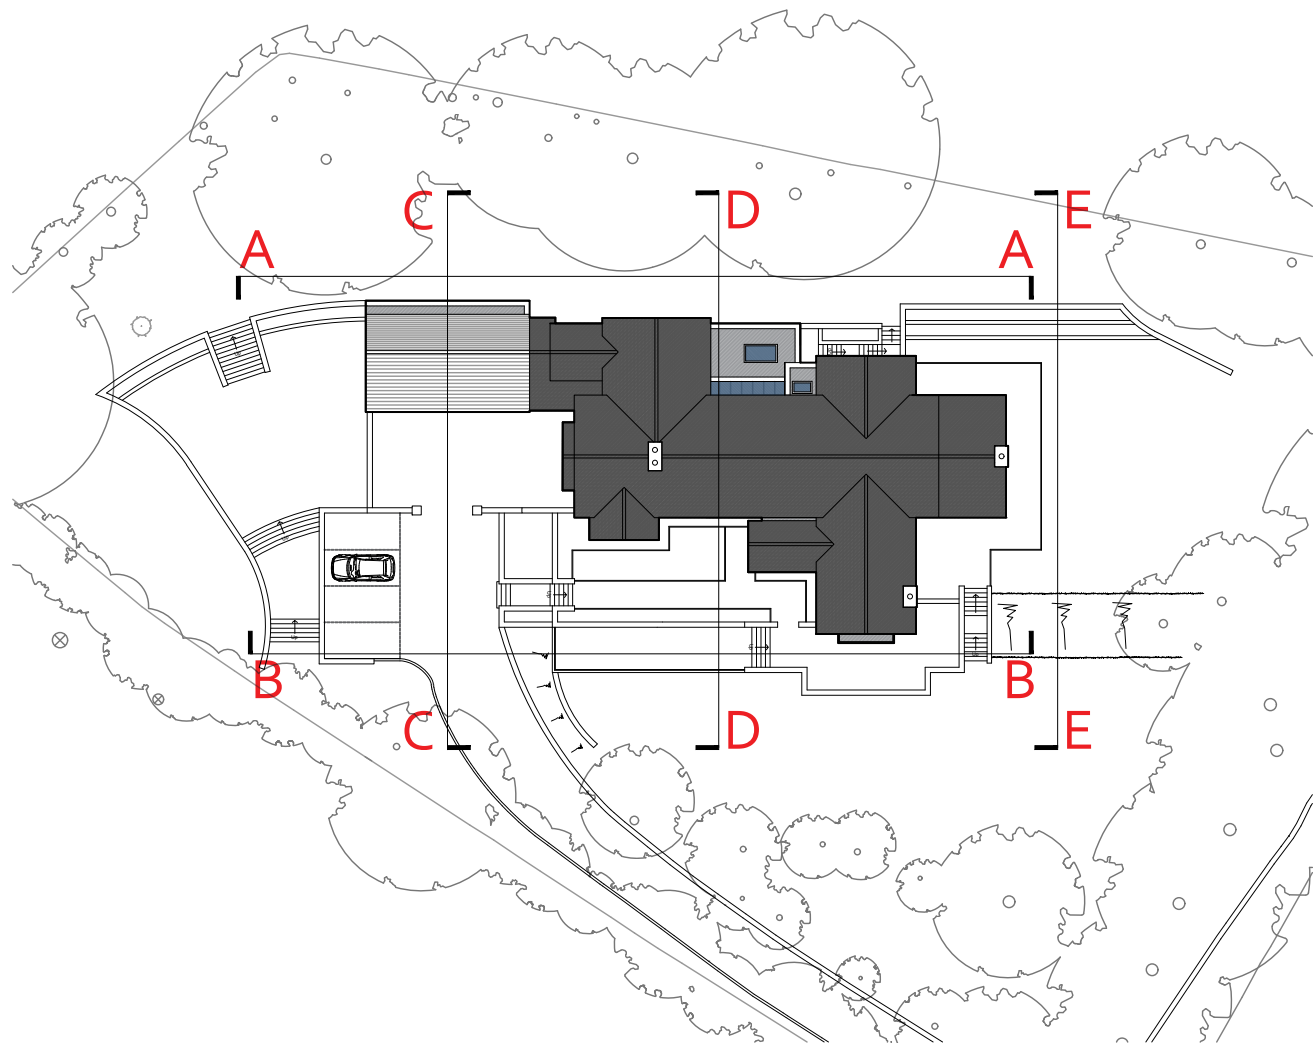

E - Side (East) Elevation



Existing Ground Line

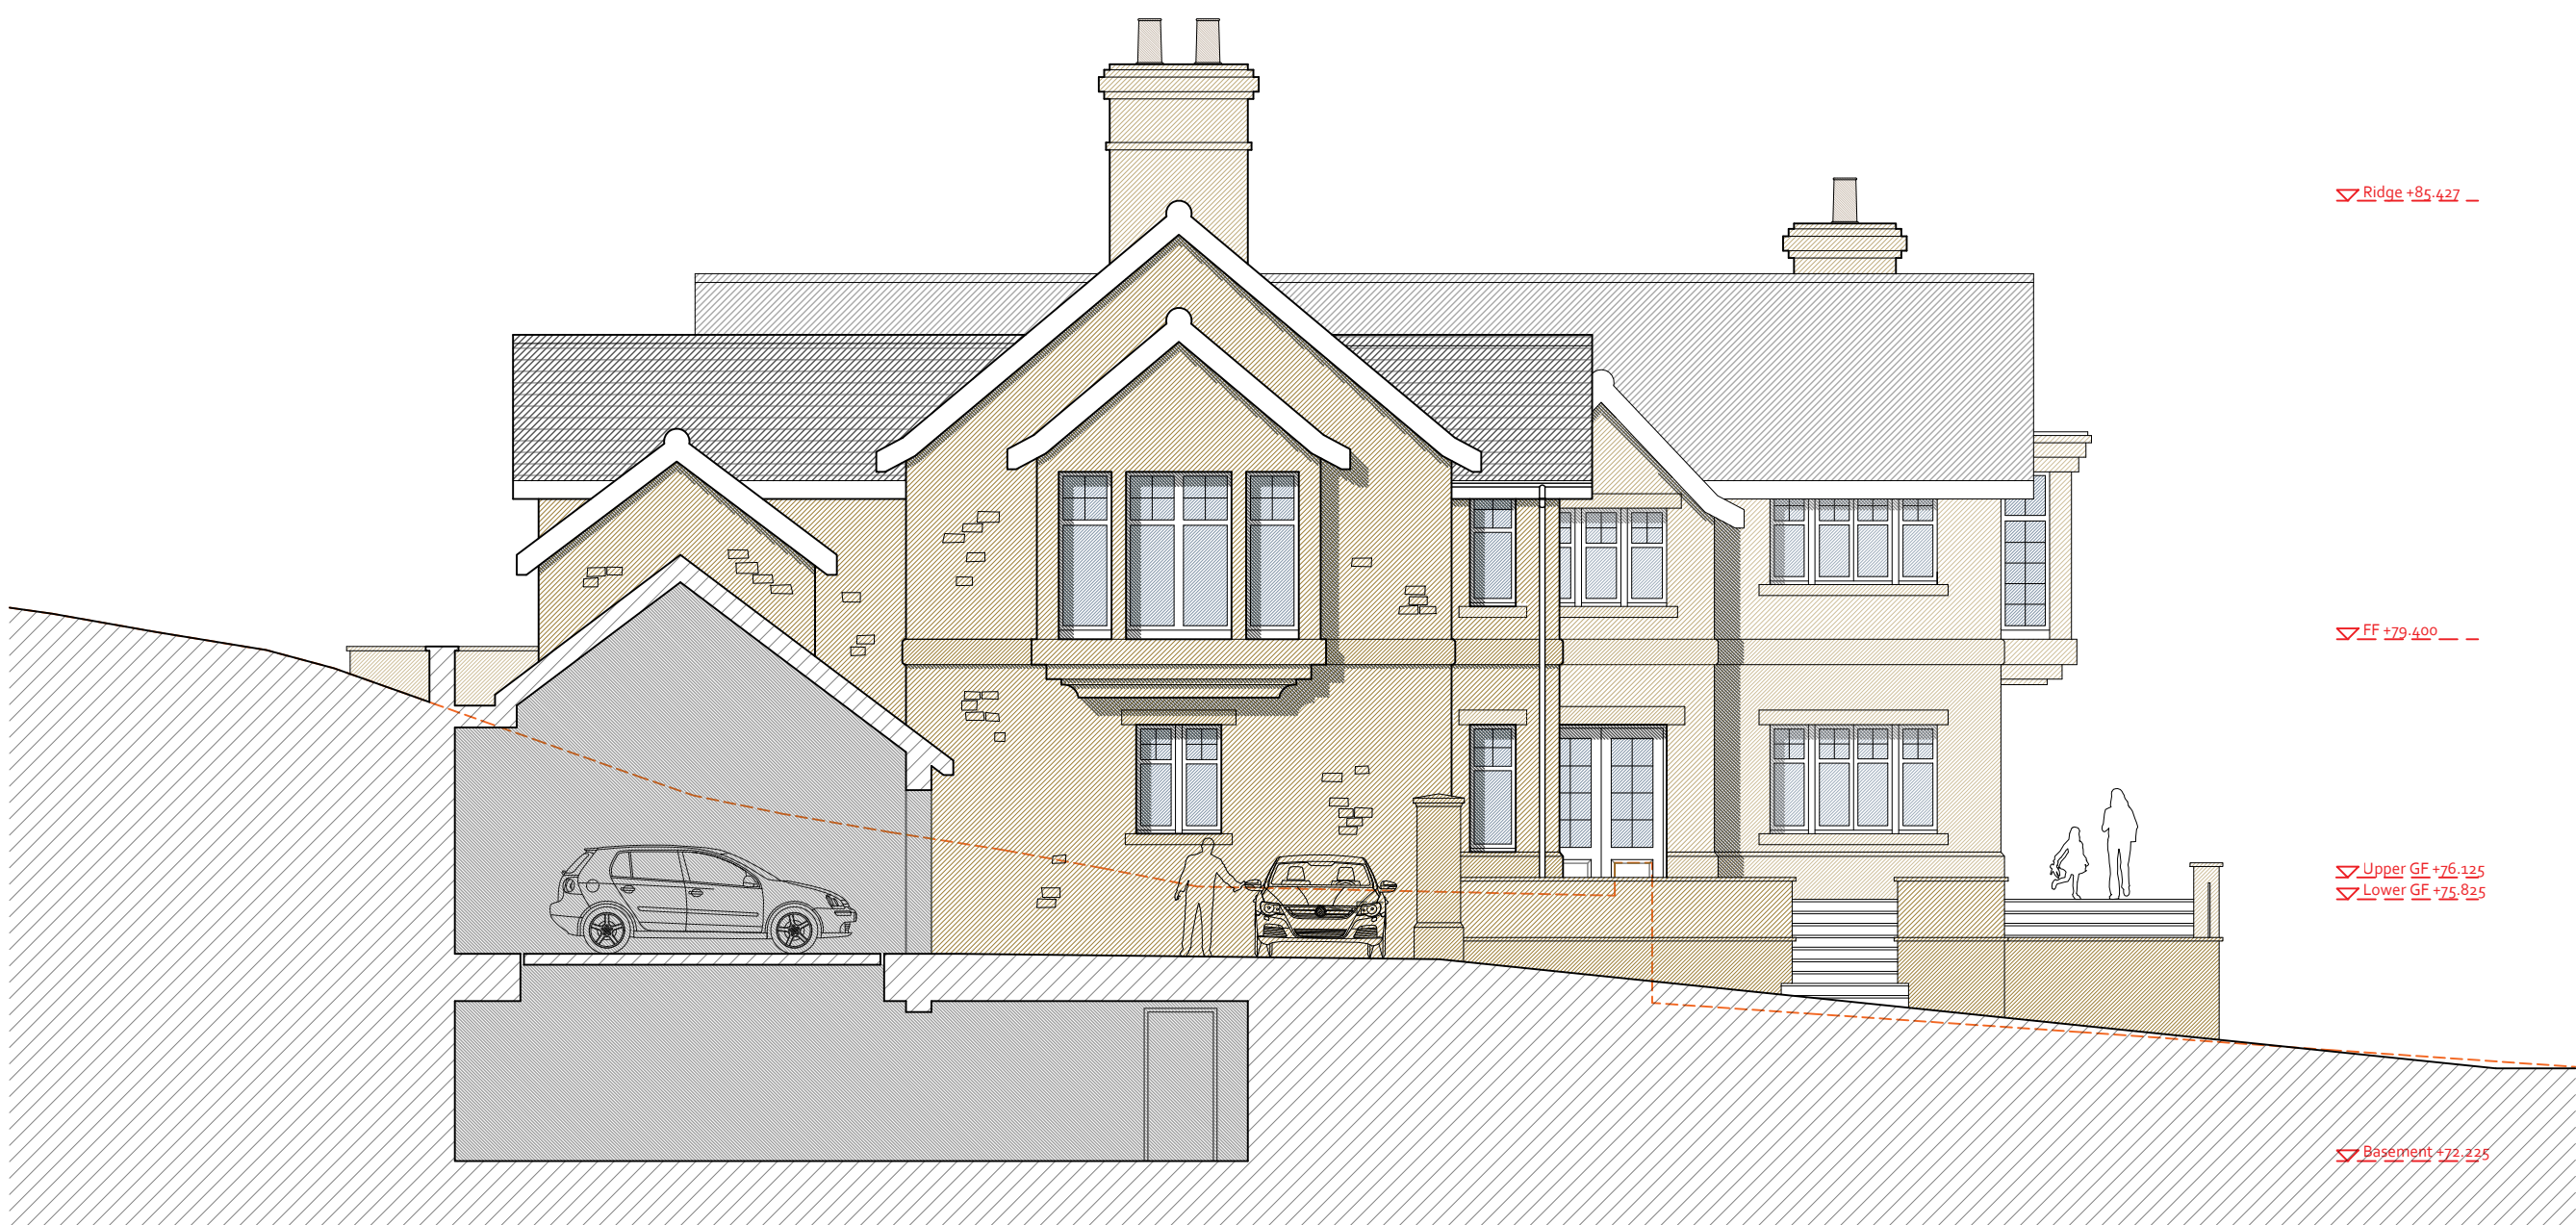

C - Side (West) Elevation



D - Building Cross Section