



Section AA

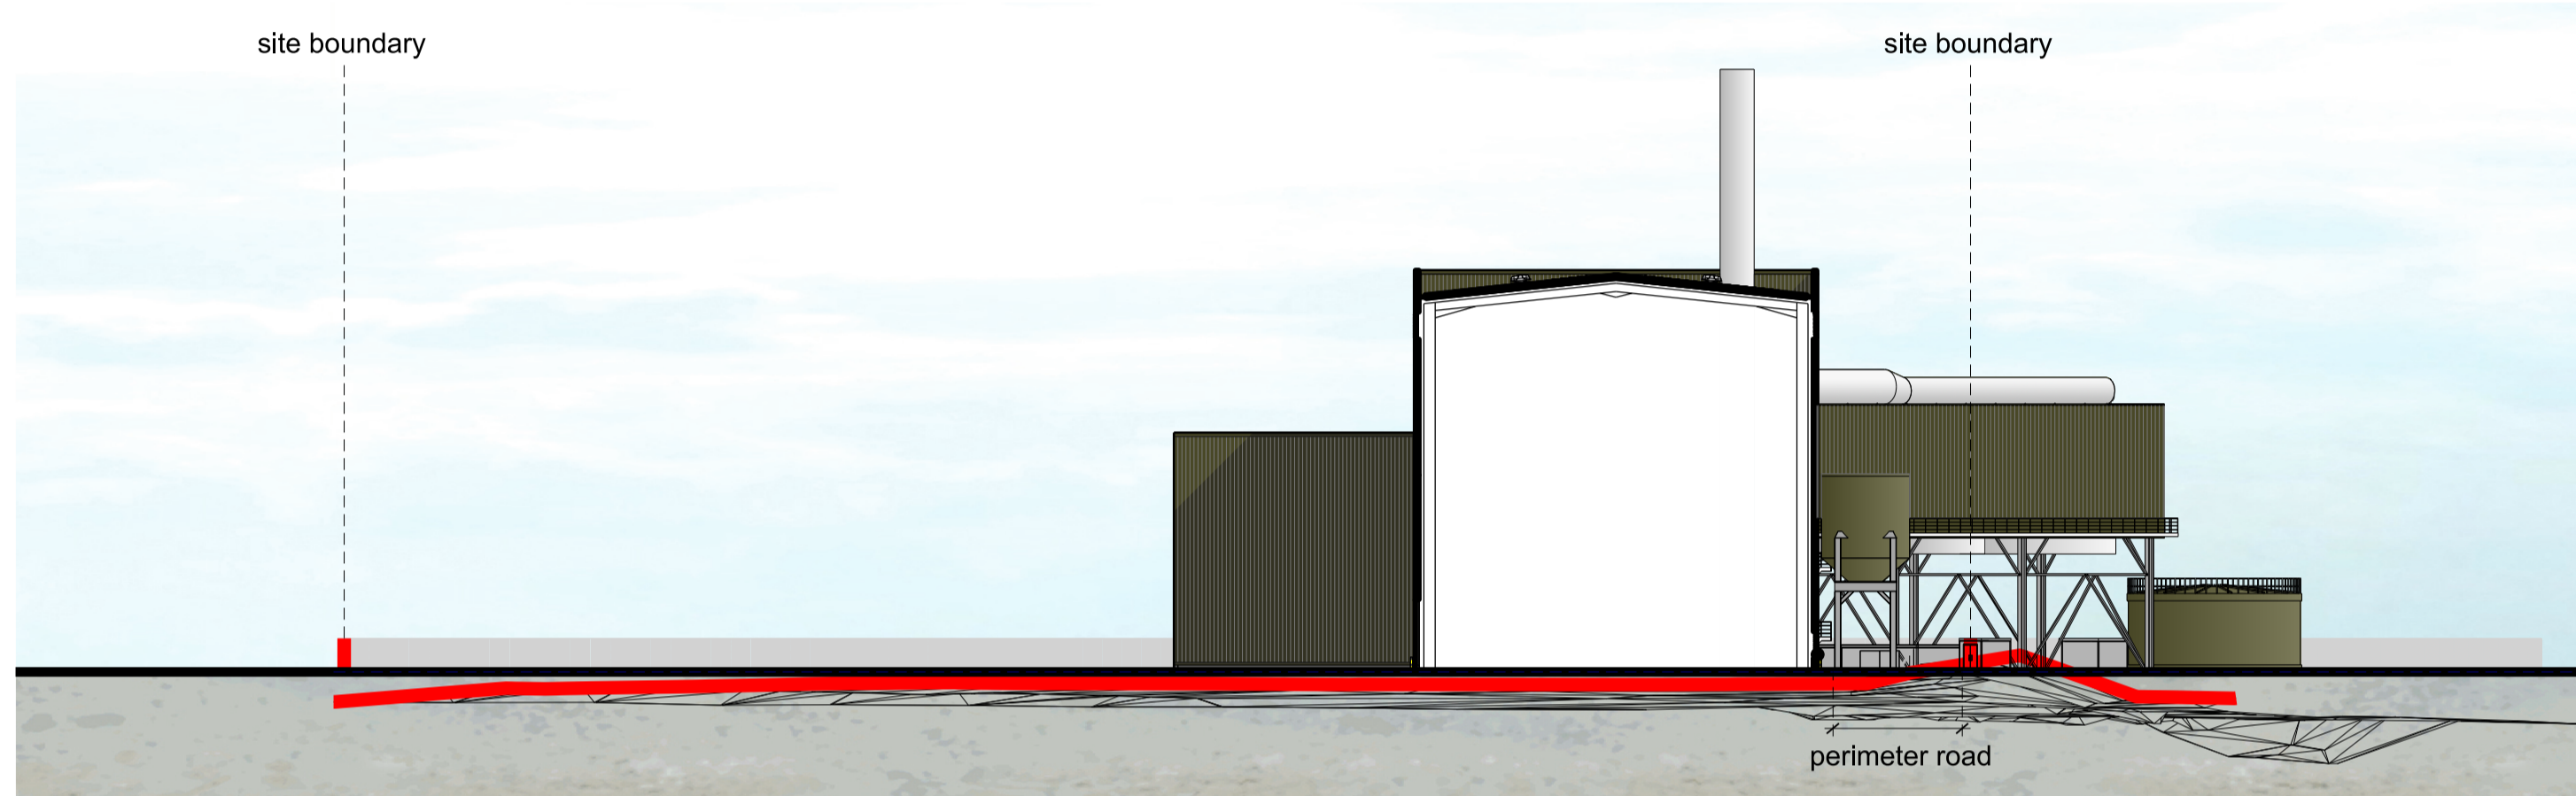


Section BB

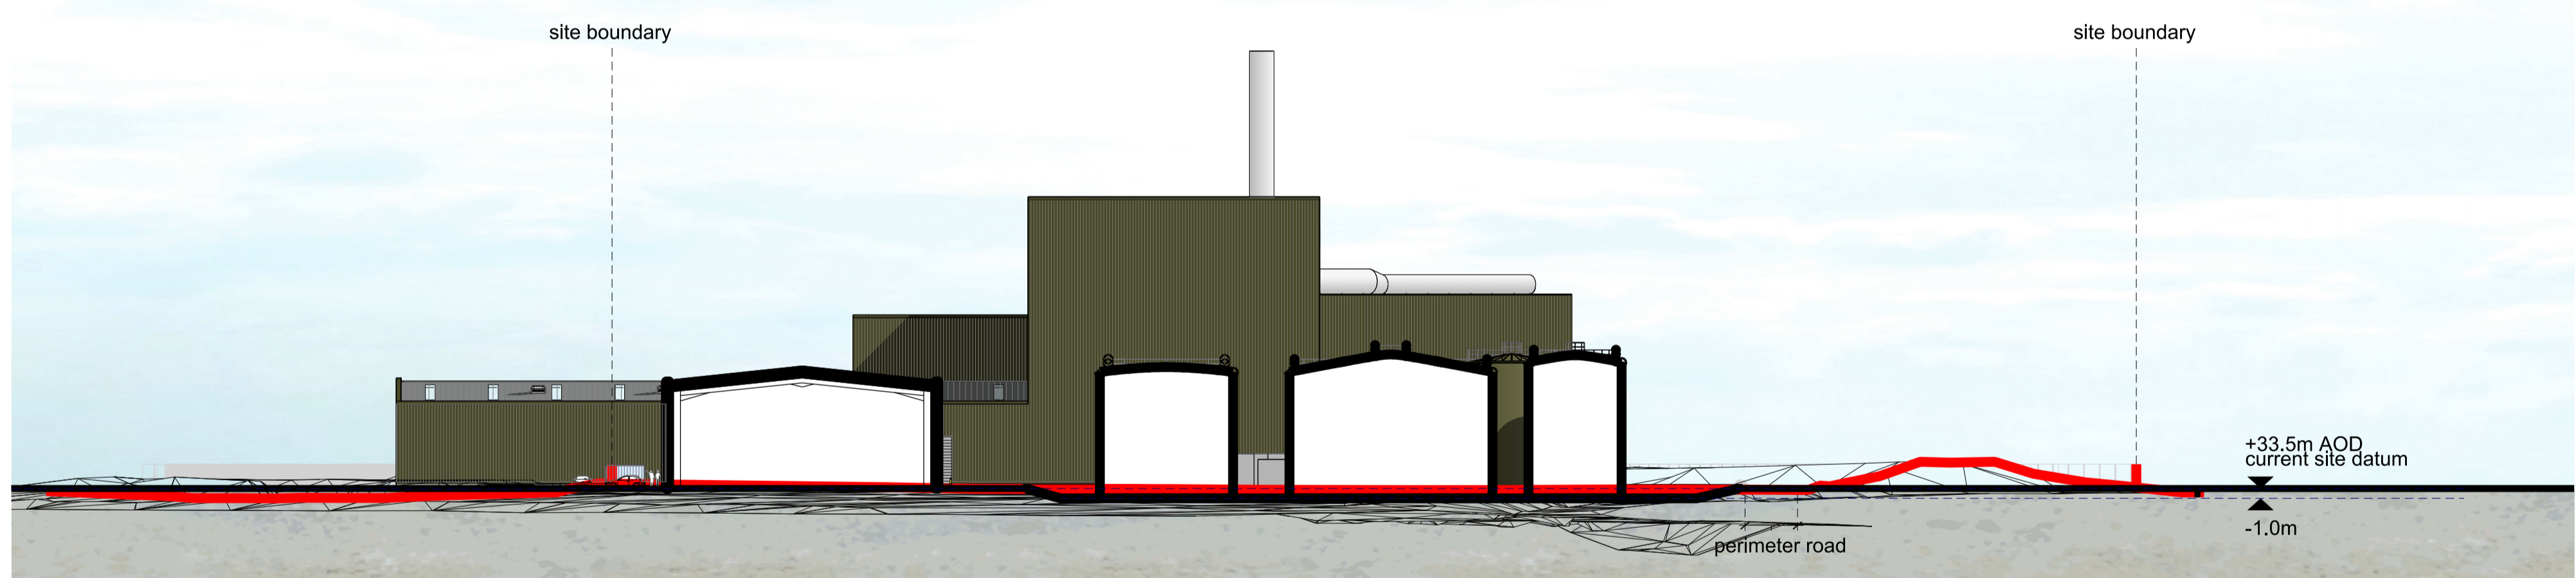

Section CC



Section DD

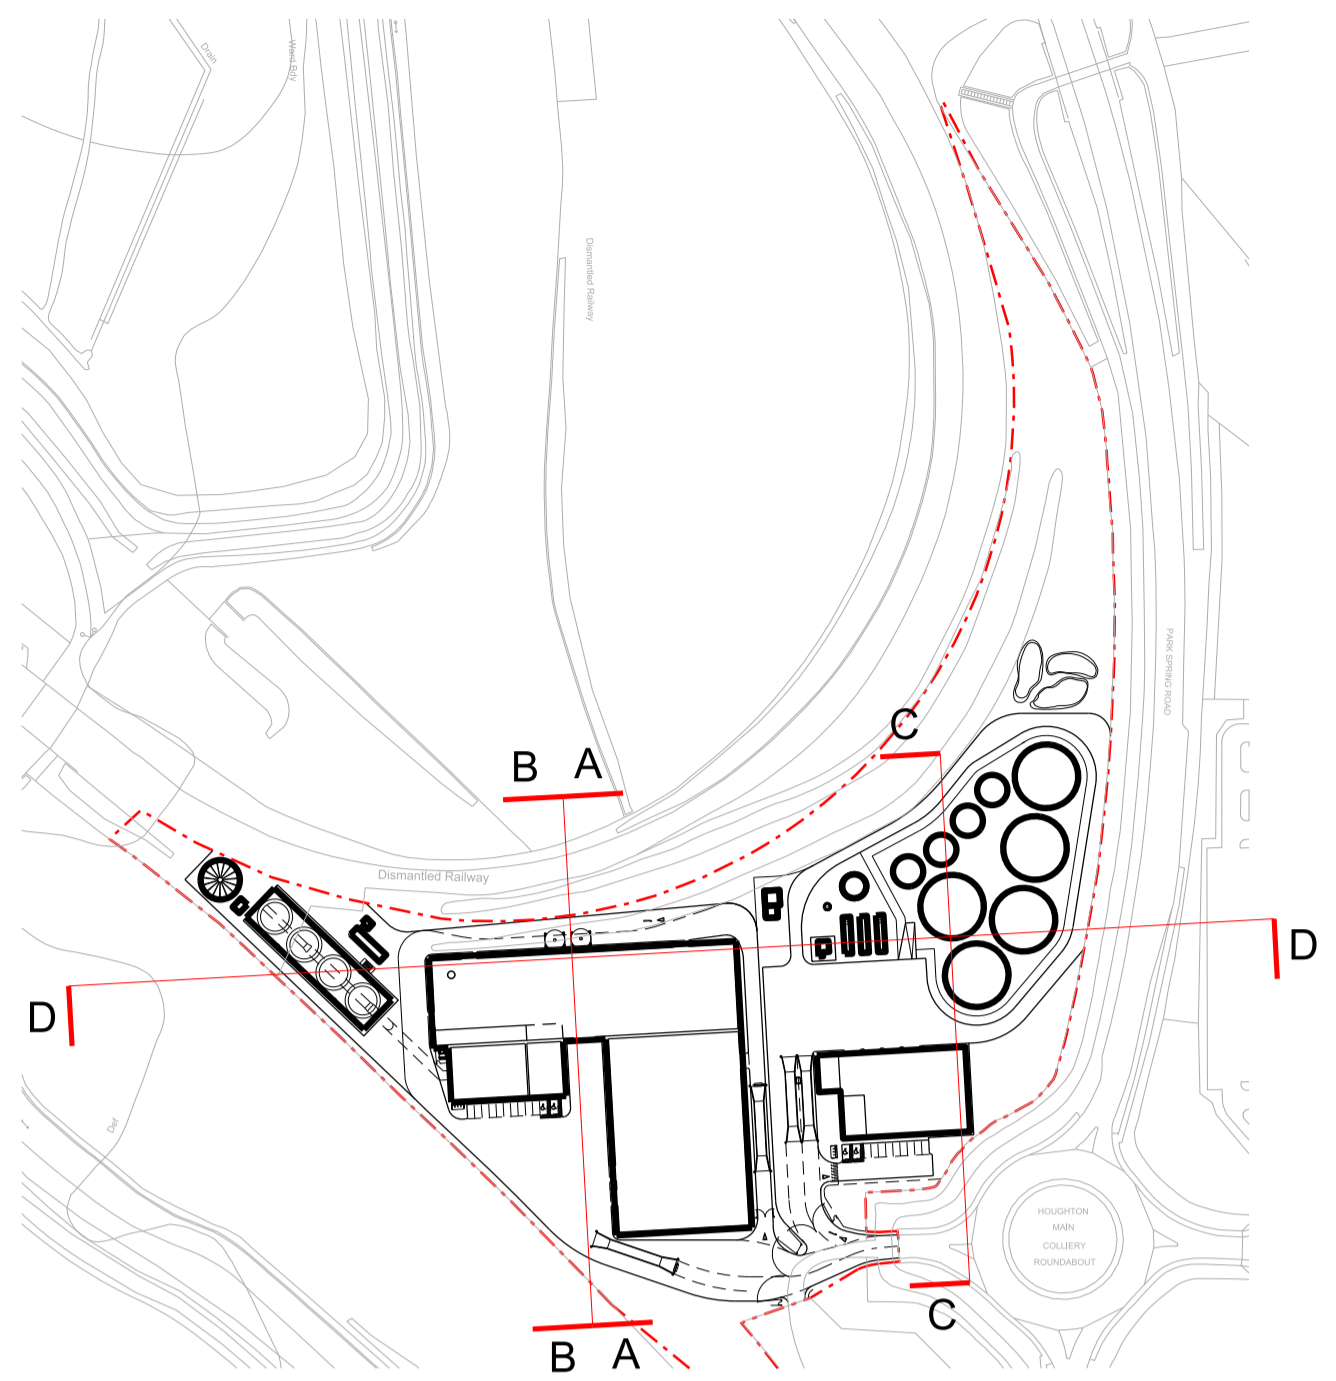

Location plan 1:2500@A1

+33.5m AOD  
current site datum

+33.5m AOD  
current site datum

+33.5m AOD  
current site datum

-1.0m

+33.5m AOD  
current site datum

-1.0m



- NOTE
1. THIS DRAWING IS COPYRIGHT STUDIO E LLP.
  2. THE CONTRACTOR MUST NOT SCALE FROM THE DRAWING. ALL DIMENSIONS TO BE TAKEN FROM DIMENSION STRINGS.
  3. WHERE ANY DISCREPANCIES ARE FOUND BETWEEN DIMENSIONS THESE MUST BE BROUGHT TO THE ATTENTION OF THE ARCHITECTS FOR RESOLUTION.
  4. WHERE DISCREPANCIES EXIST BETWEEN REFERENCE OR ASSEMBLY DRAWINGS & DETAIL DRAWINGS, THE LATTER TAKE PREFERENCE.

KEY  
 Cut through of current topography

140508 Issued for planning

FOR PLANNING

STUDIO E LLP

Palace Wood, Spittle Road,  
London, W16 7RH,  
Tel: 020 7381 7136  
Fax: 020 7381 4995

HOUGHTON MAIN REP

PROJECT

Site Sections

DRAWING

1:500@A1 140508  
1:1000@A3 DATE

1302\_PL013 - GS  
DWG. NO. REVISION CHECKED