
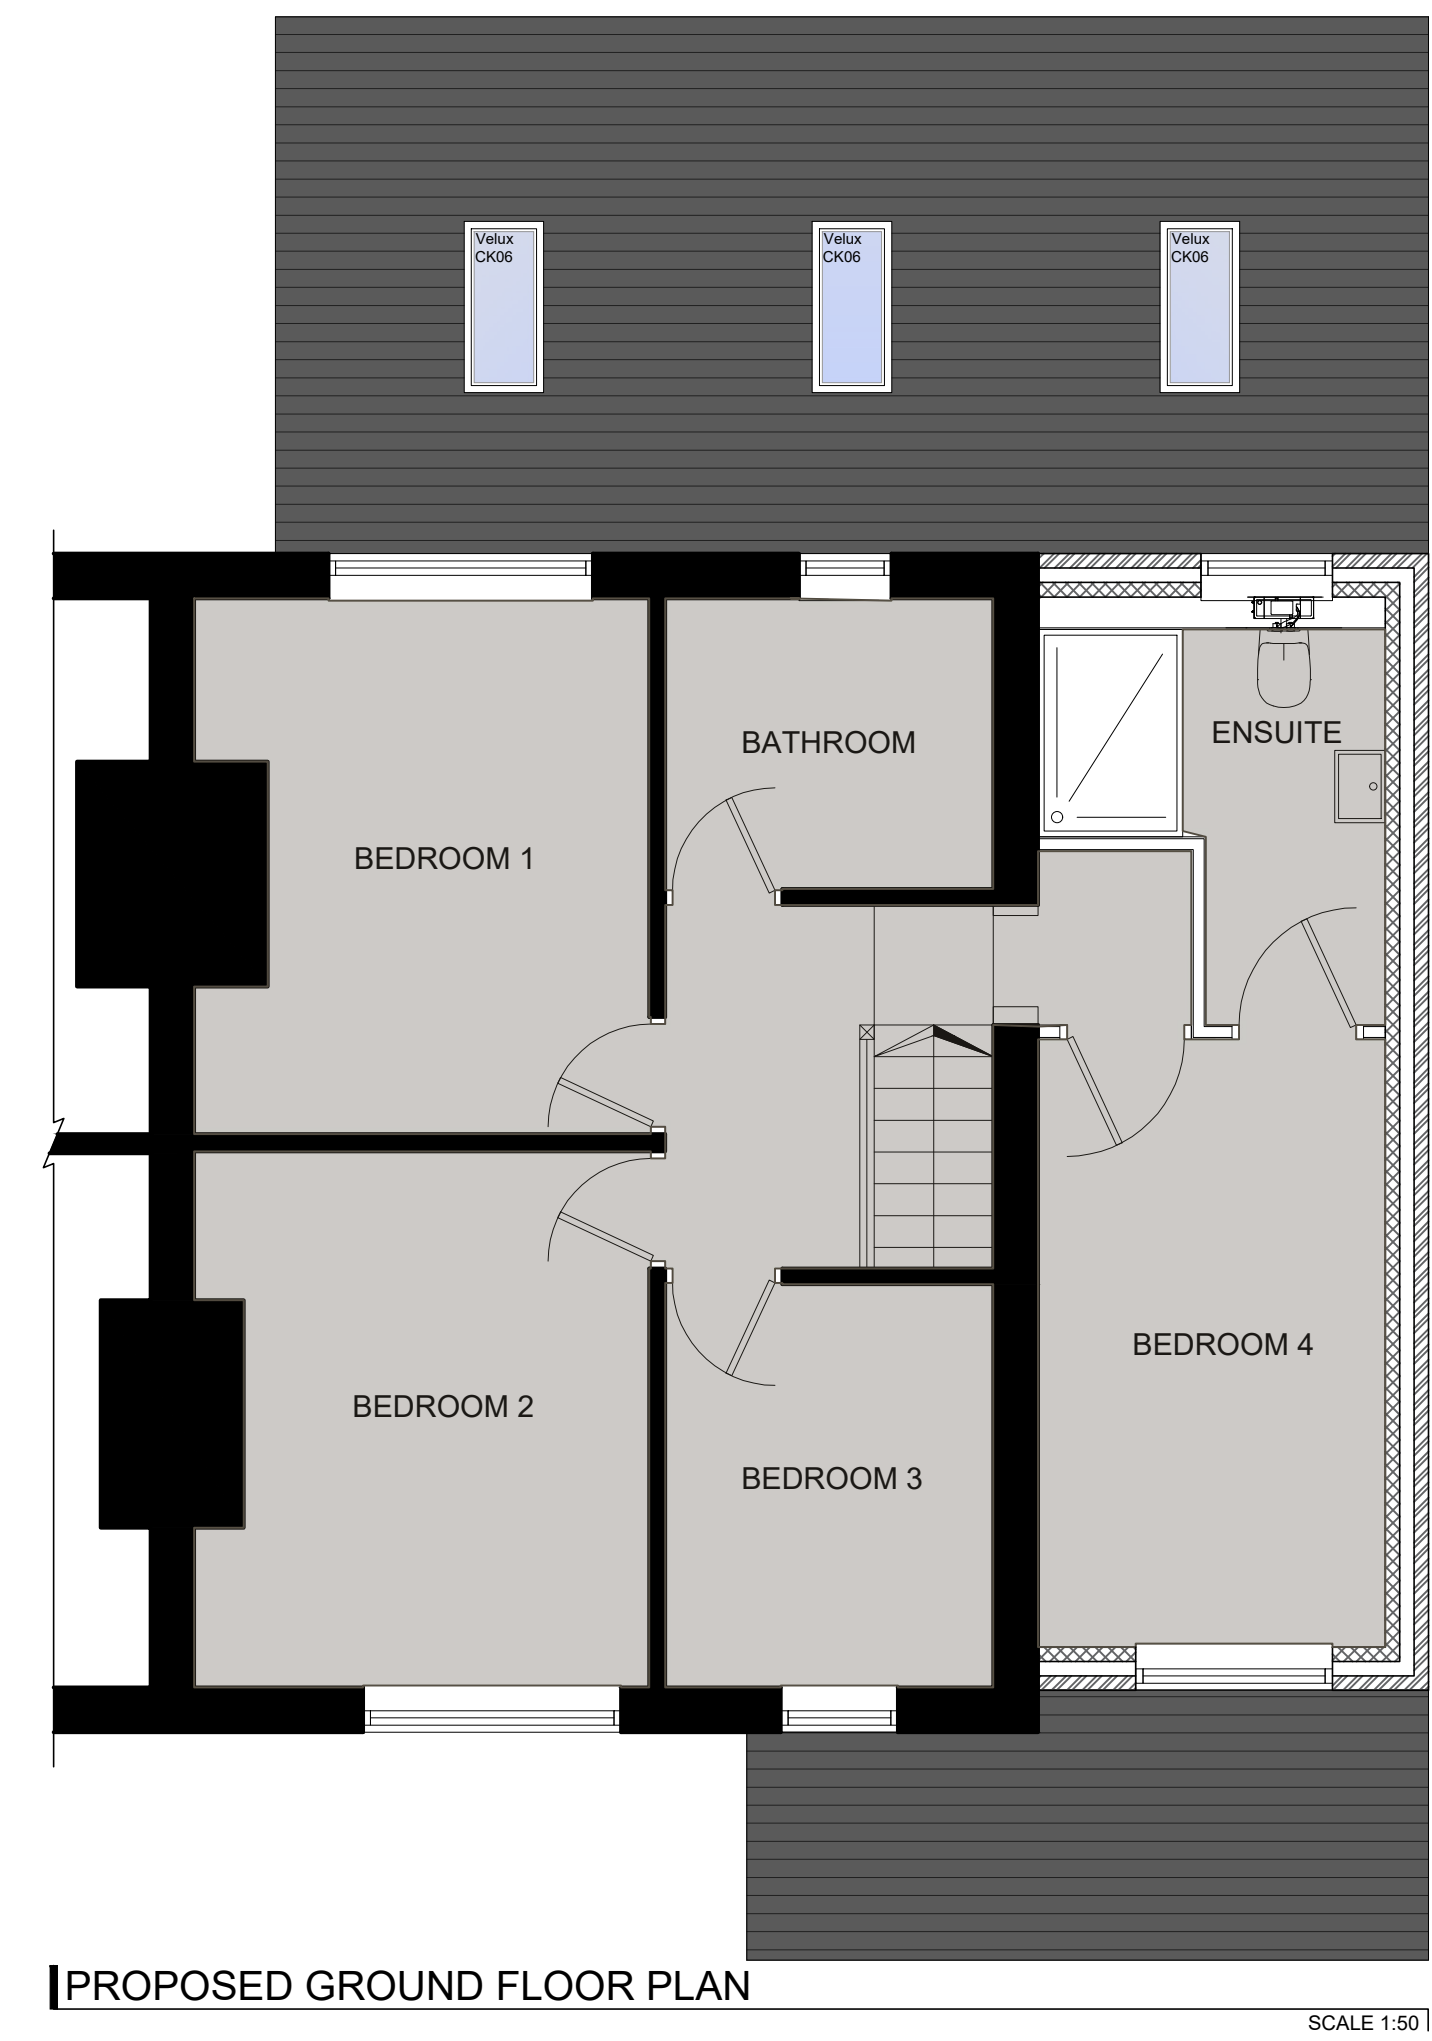


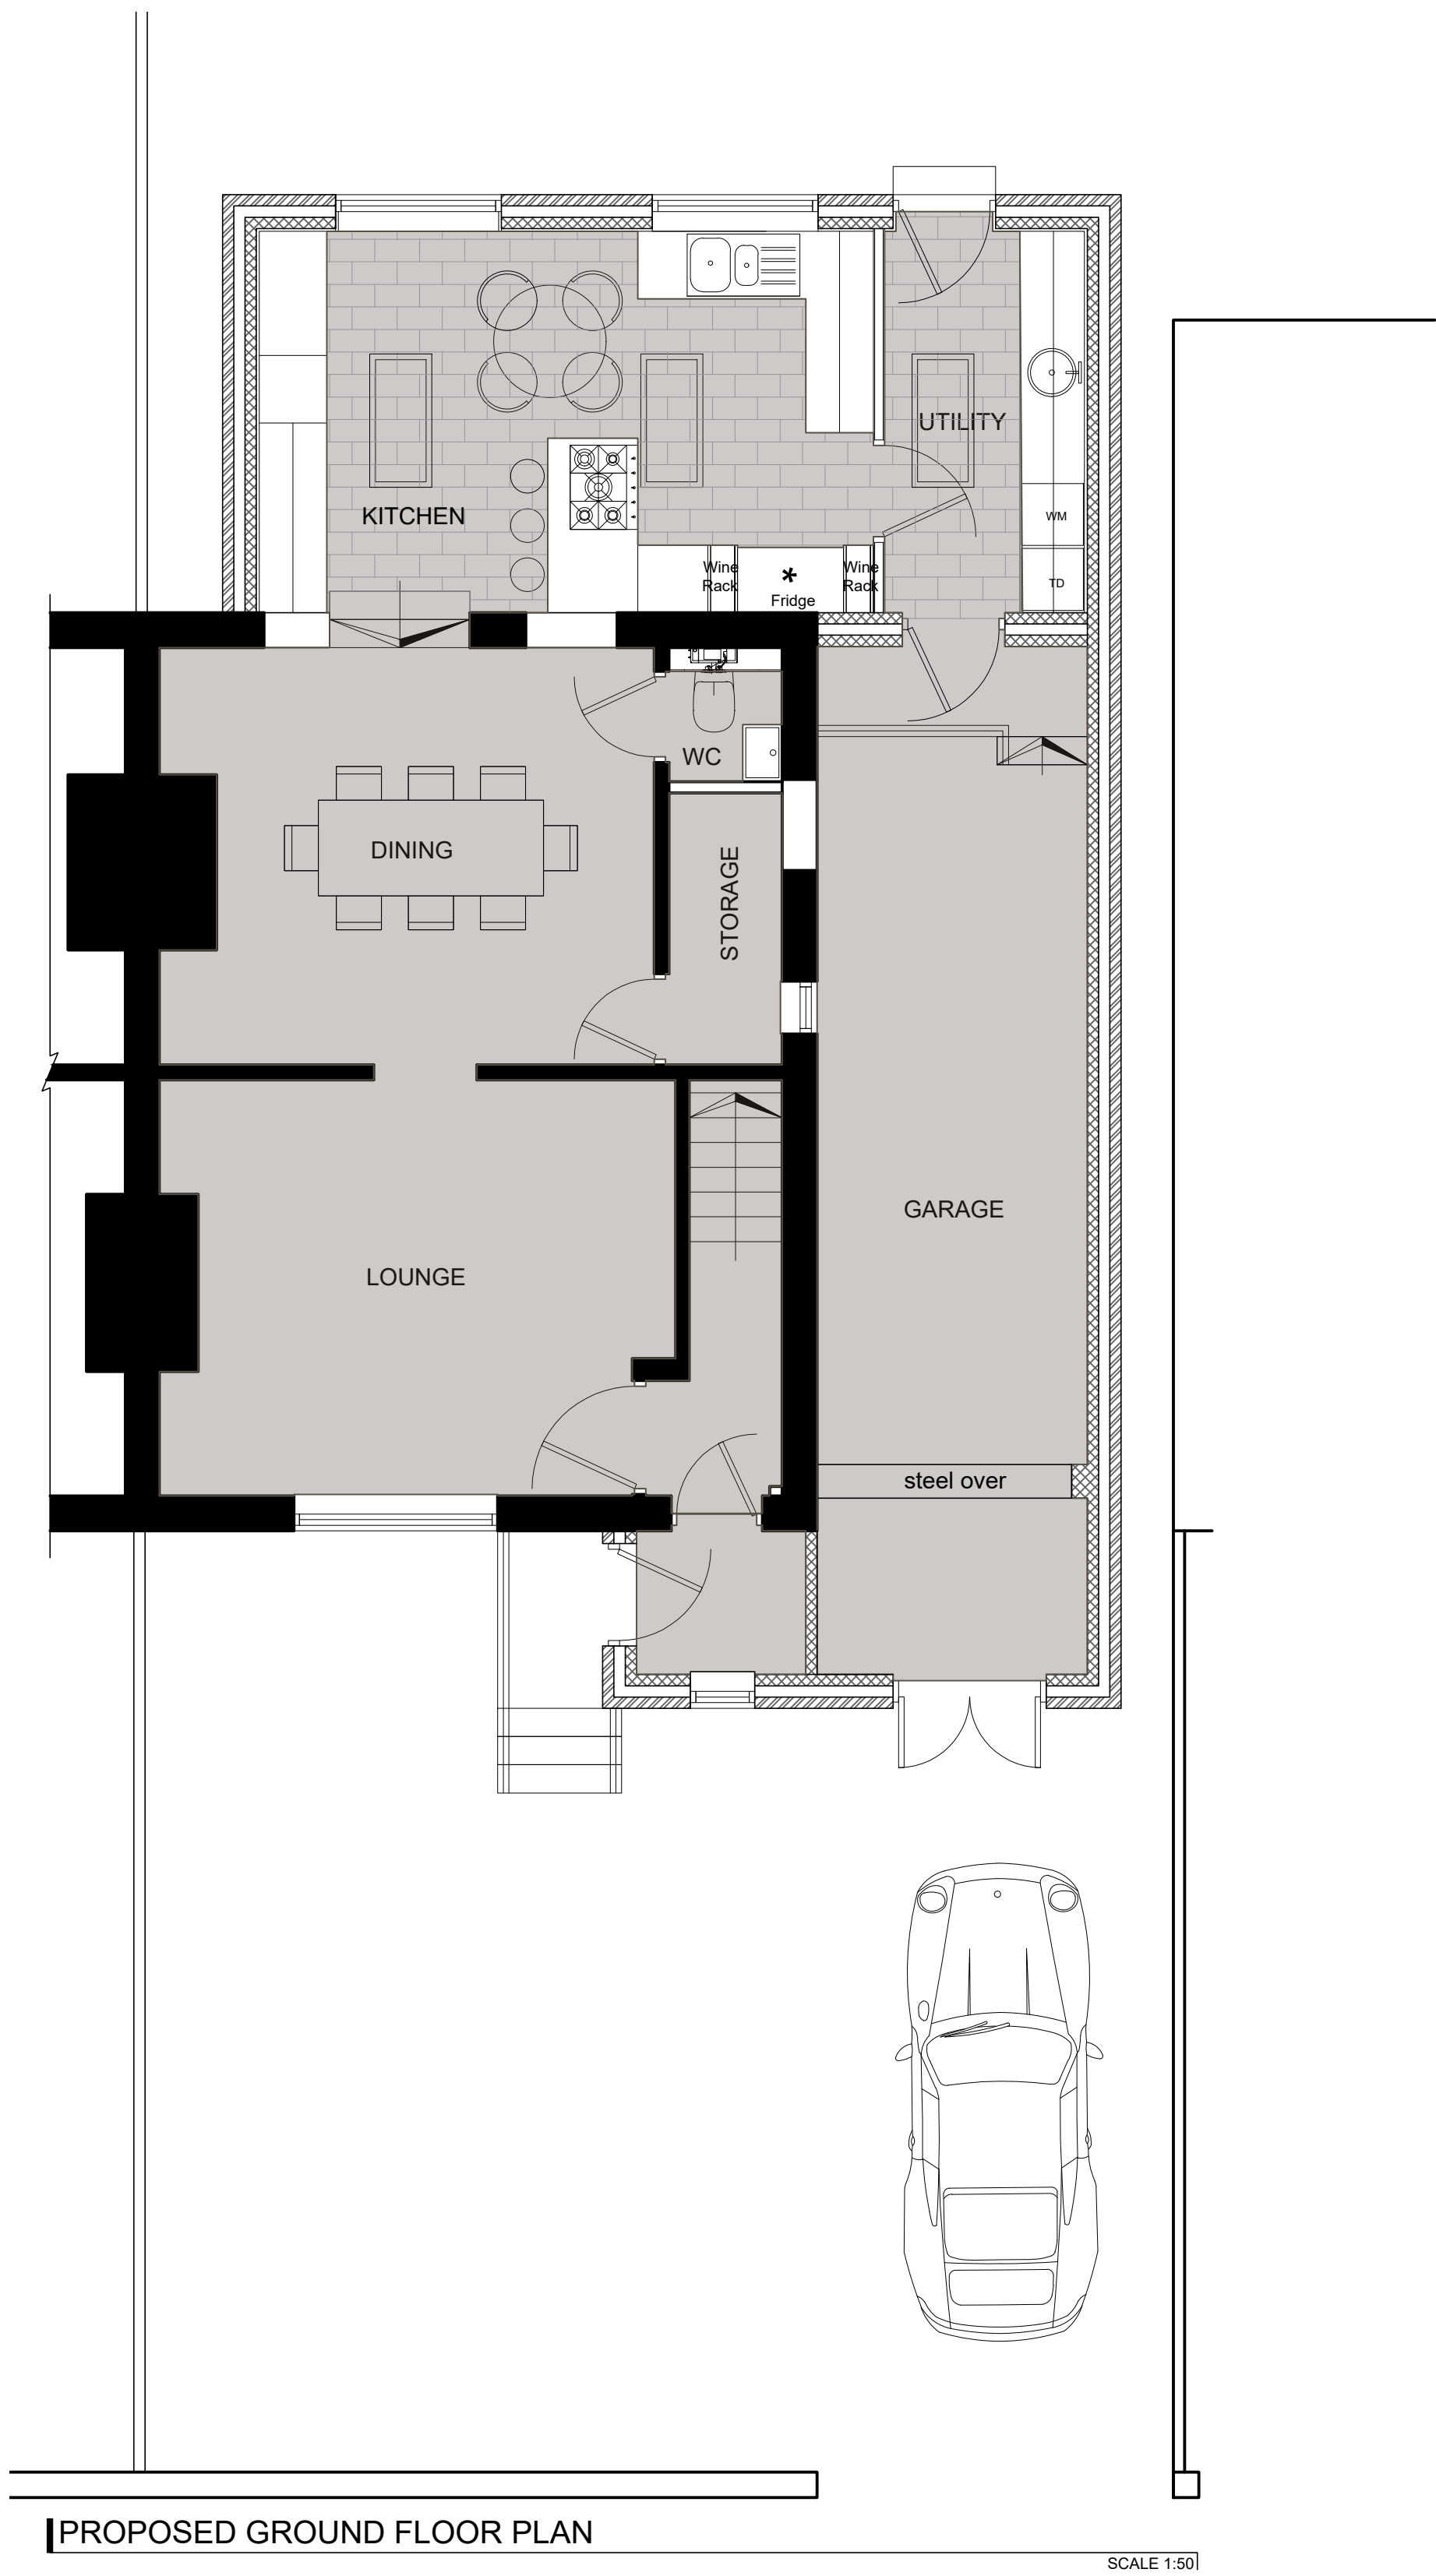

Rev.	Amendment	Date
-		-
DRAWING STATUS		
PRELIMINARY		☐
FOR APPROVAL		☐
FOR CONSTRUCTION		☐
AS BUILT		☐
TENDER		☐
JUST ARCHITECTURE		
Design & Development to the limits you set. Tel - 07879 298051		
PROJECT	26 QUEST AVENUE HEMMINGFIELD BARNESLEY S73 0QB	
DRAWING TITLE	PROPOSED PLANS	
DRAWING No.	623/PL/01	REVISION -
SCALE A1 1:50	SCALE A3 1:100	DATE 09-12-2020
PLANNING		