



EAST (FRONT) ELEVATION

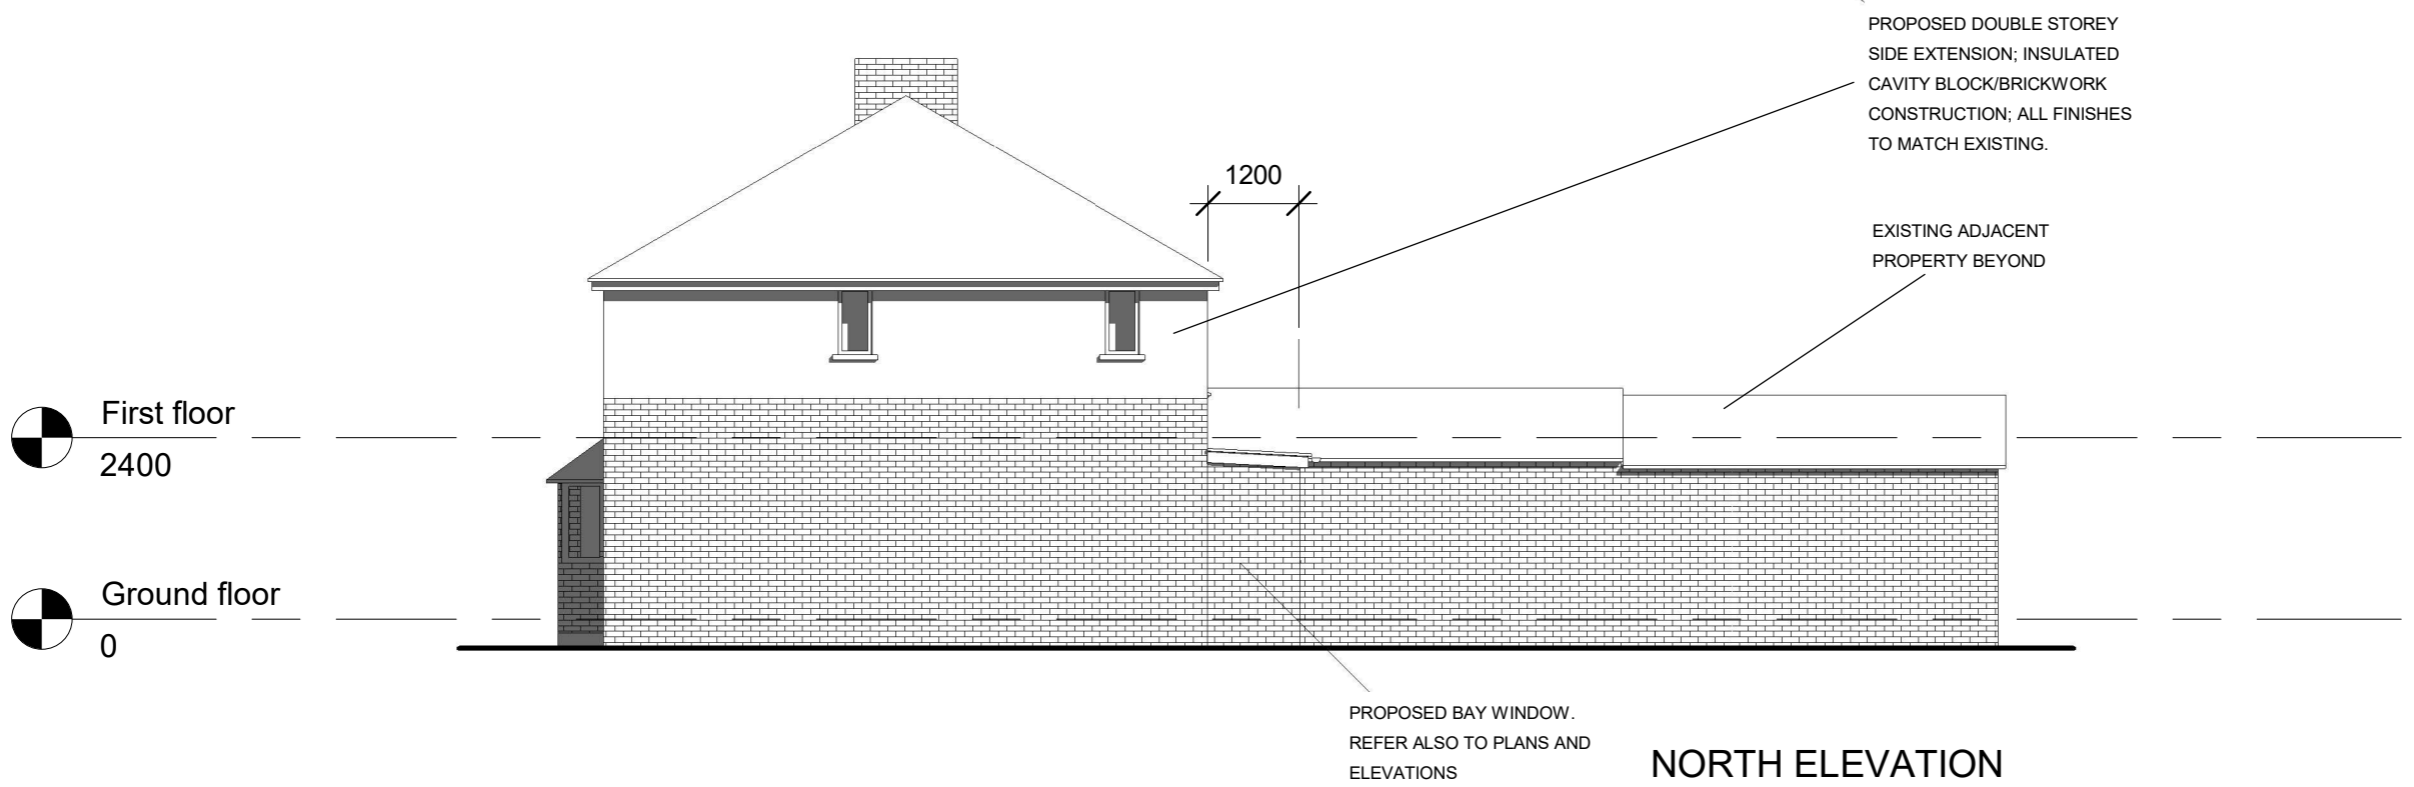

NORTH ELEVATION

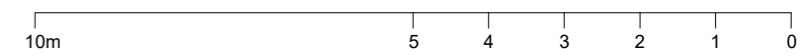

Rev

**31 Howard Street
S73 9JD**

PROPOSED EAST (FRONT) & NORTH ELEVATIONS			
Date	11.12.2023	Scale @ A3	No.
By	JL	1:100	09
Drwg ref:	31HowardStreetExistingEastAndNorthElevationsV2		