


Existing Ground Floor Plan
1 : 50

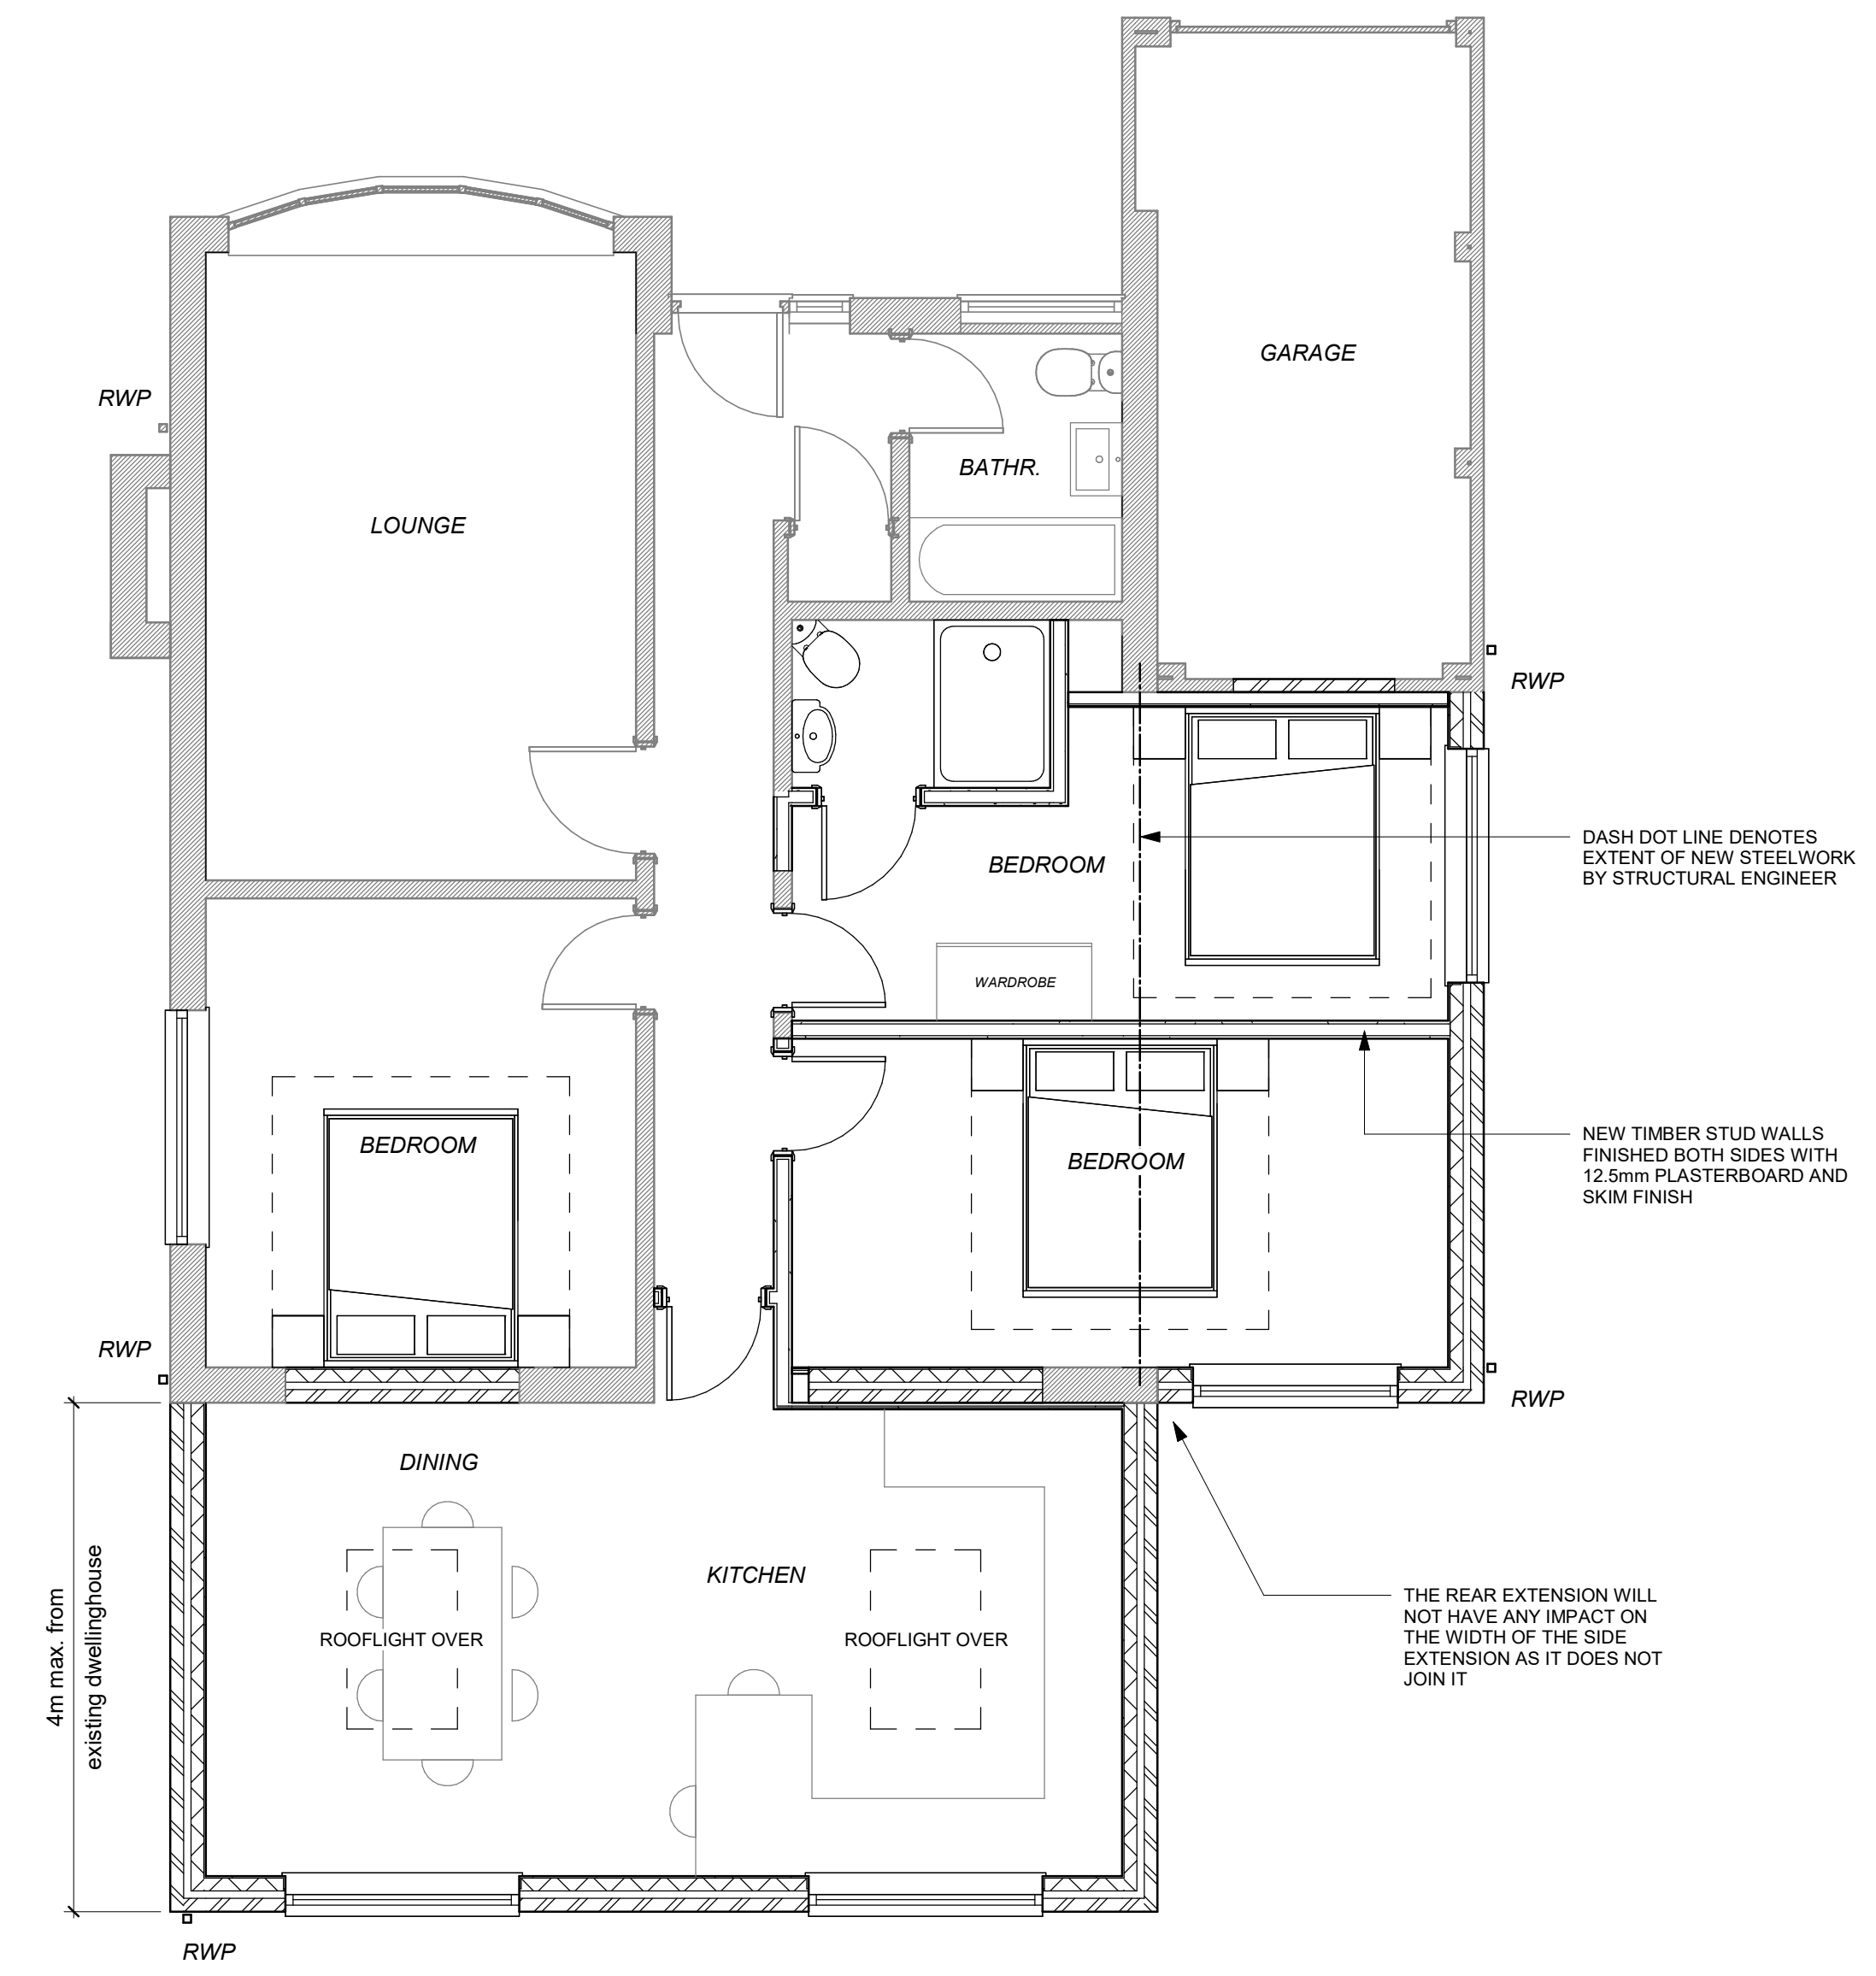

Proposed Ground Floor Plan
1 : 50