
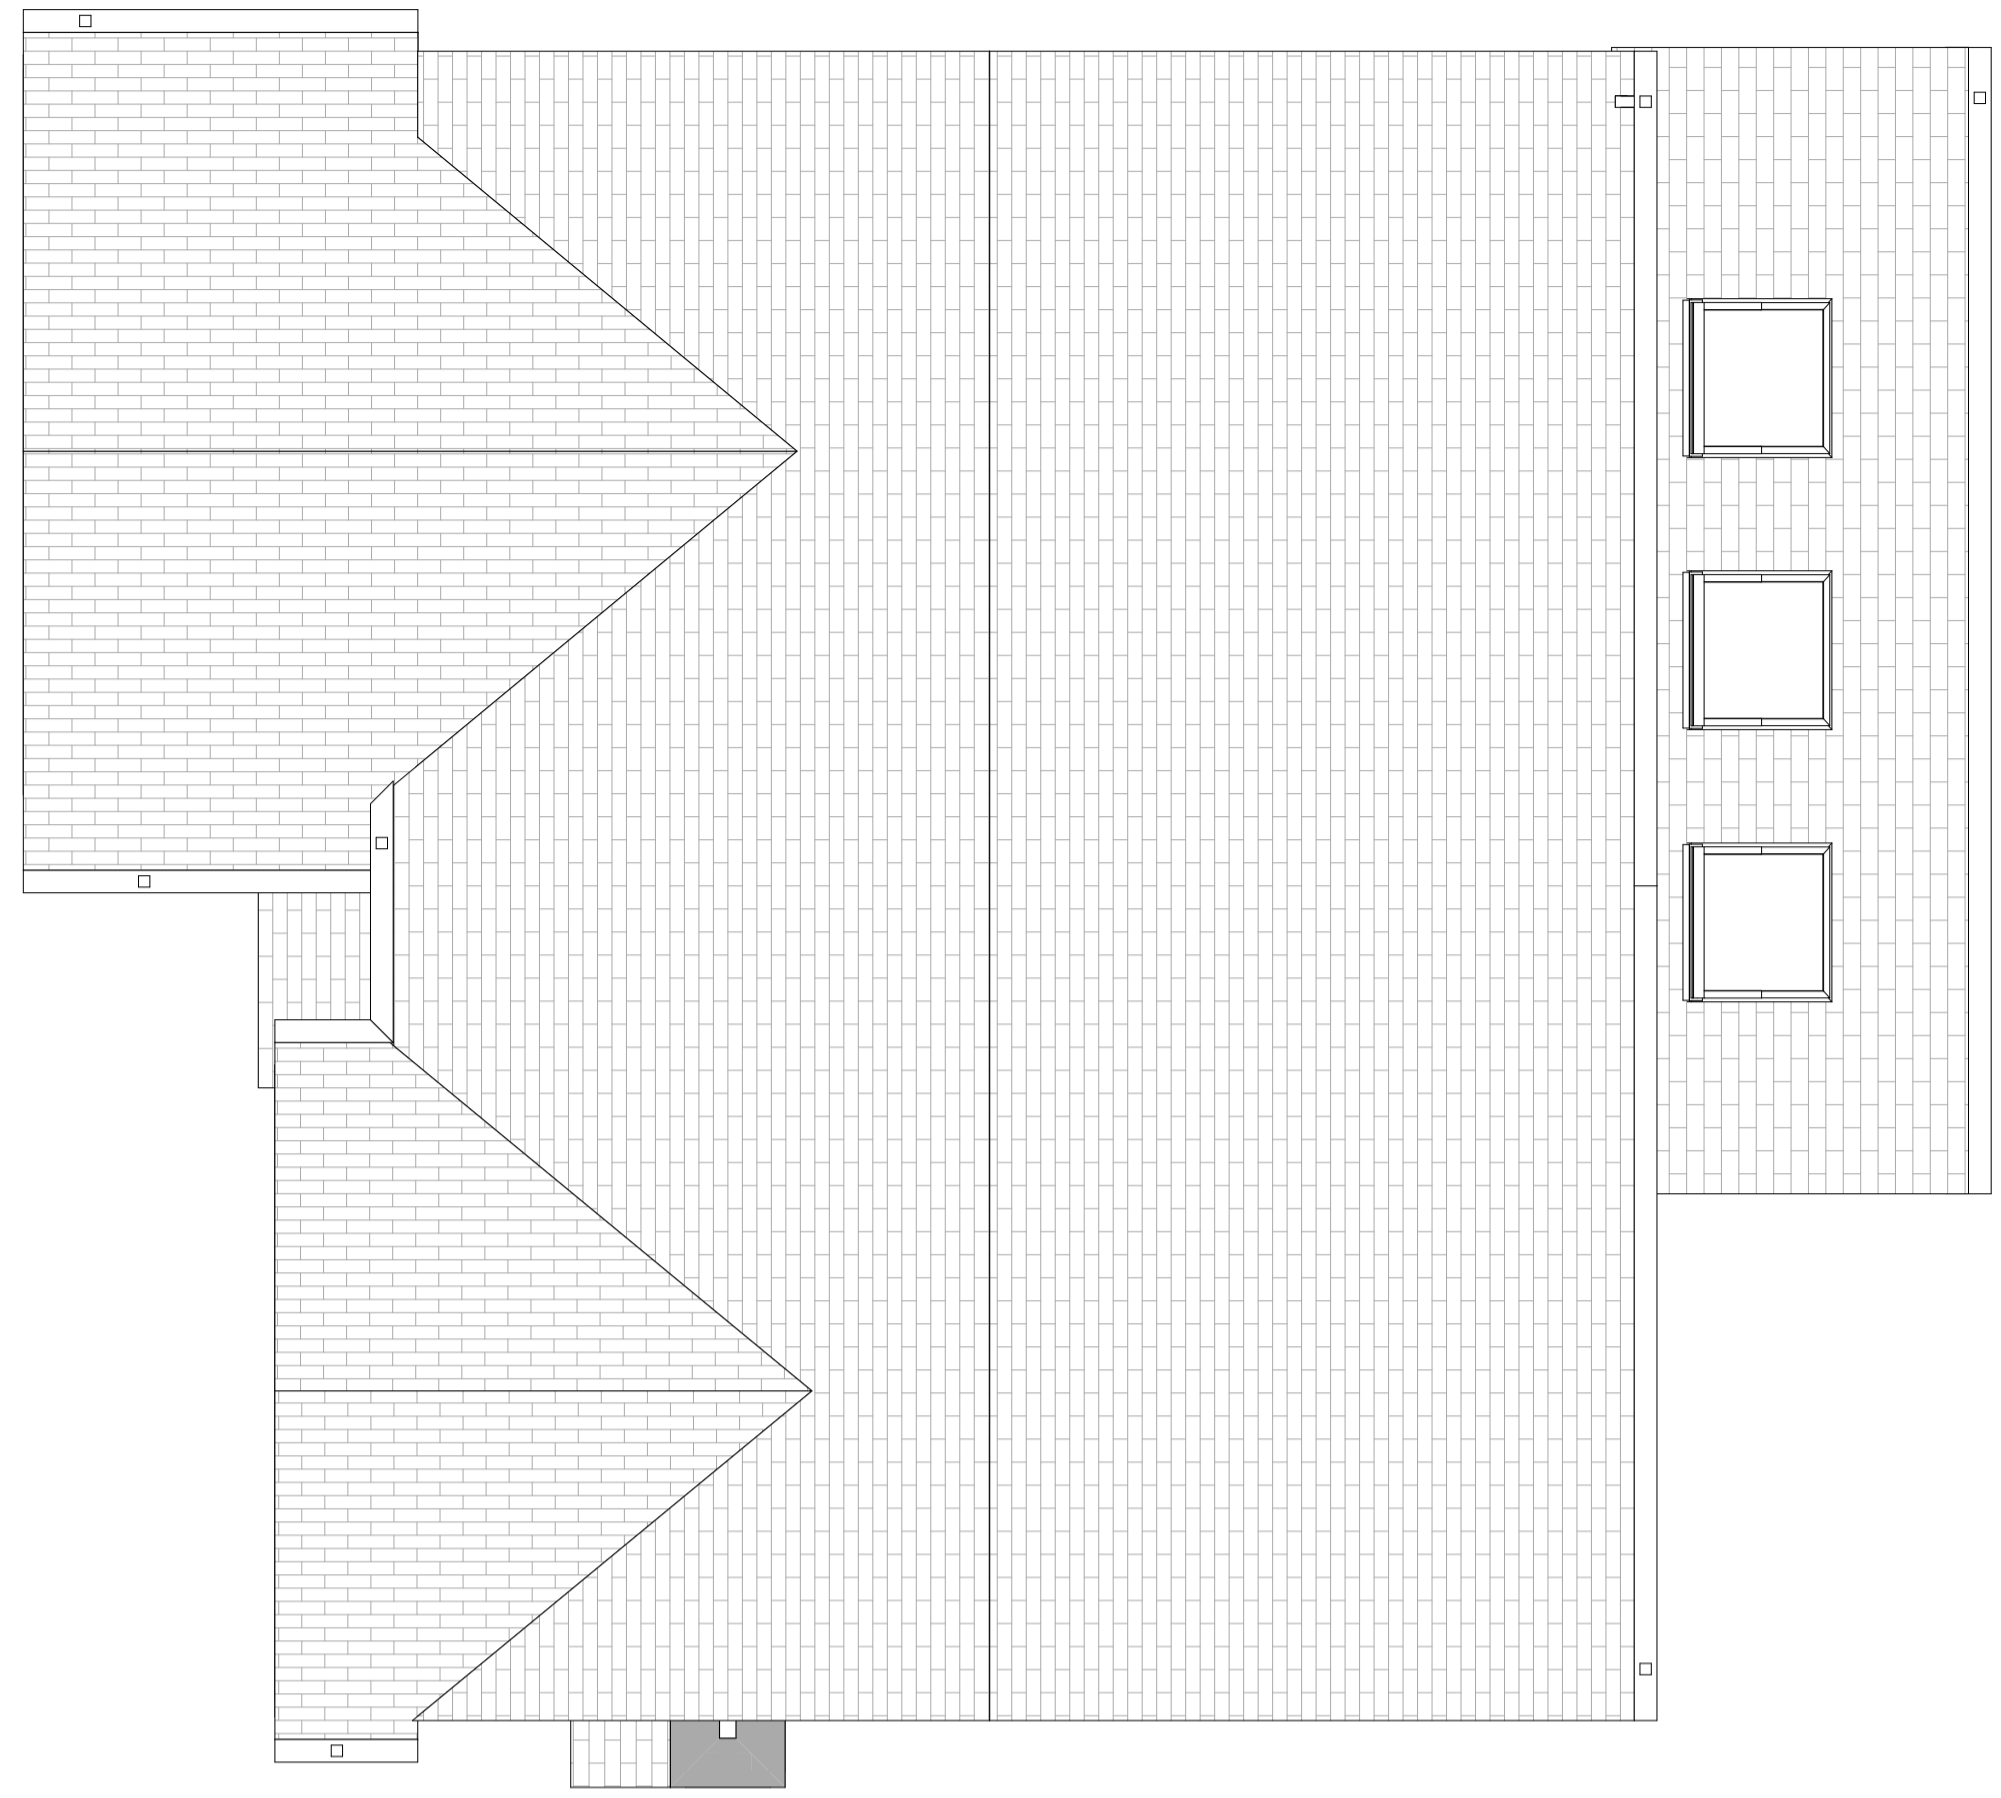
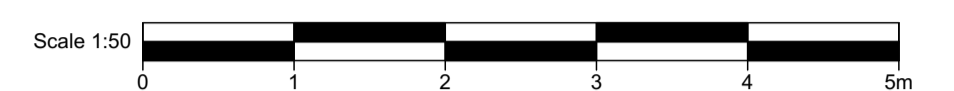


NOTE
 Drawing use for status issued for only. Feasibility & Planning drawings are not intended for construction or manufacture. J Mahoney Architects Ltd cannot accept any responsibility for issues arising due to this.


All dimensions to be checked on site and any discrepancies to be notified prior to the commencement of work.

Do not scale from this drawing. If in doubt ask


© J Mahoney Architects

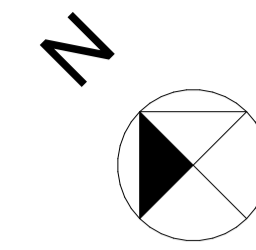

Proposed Roof Plan

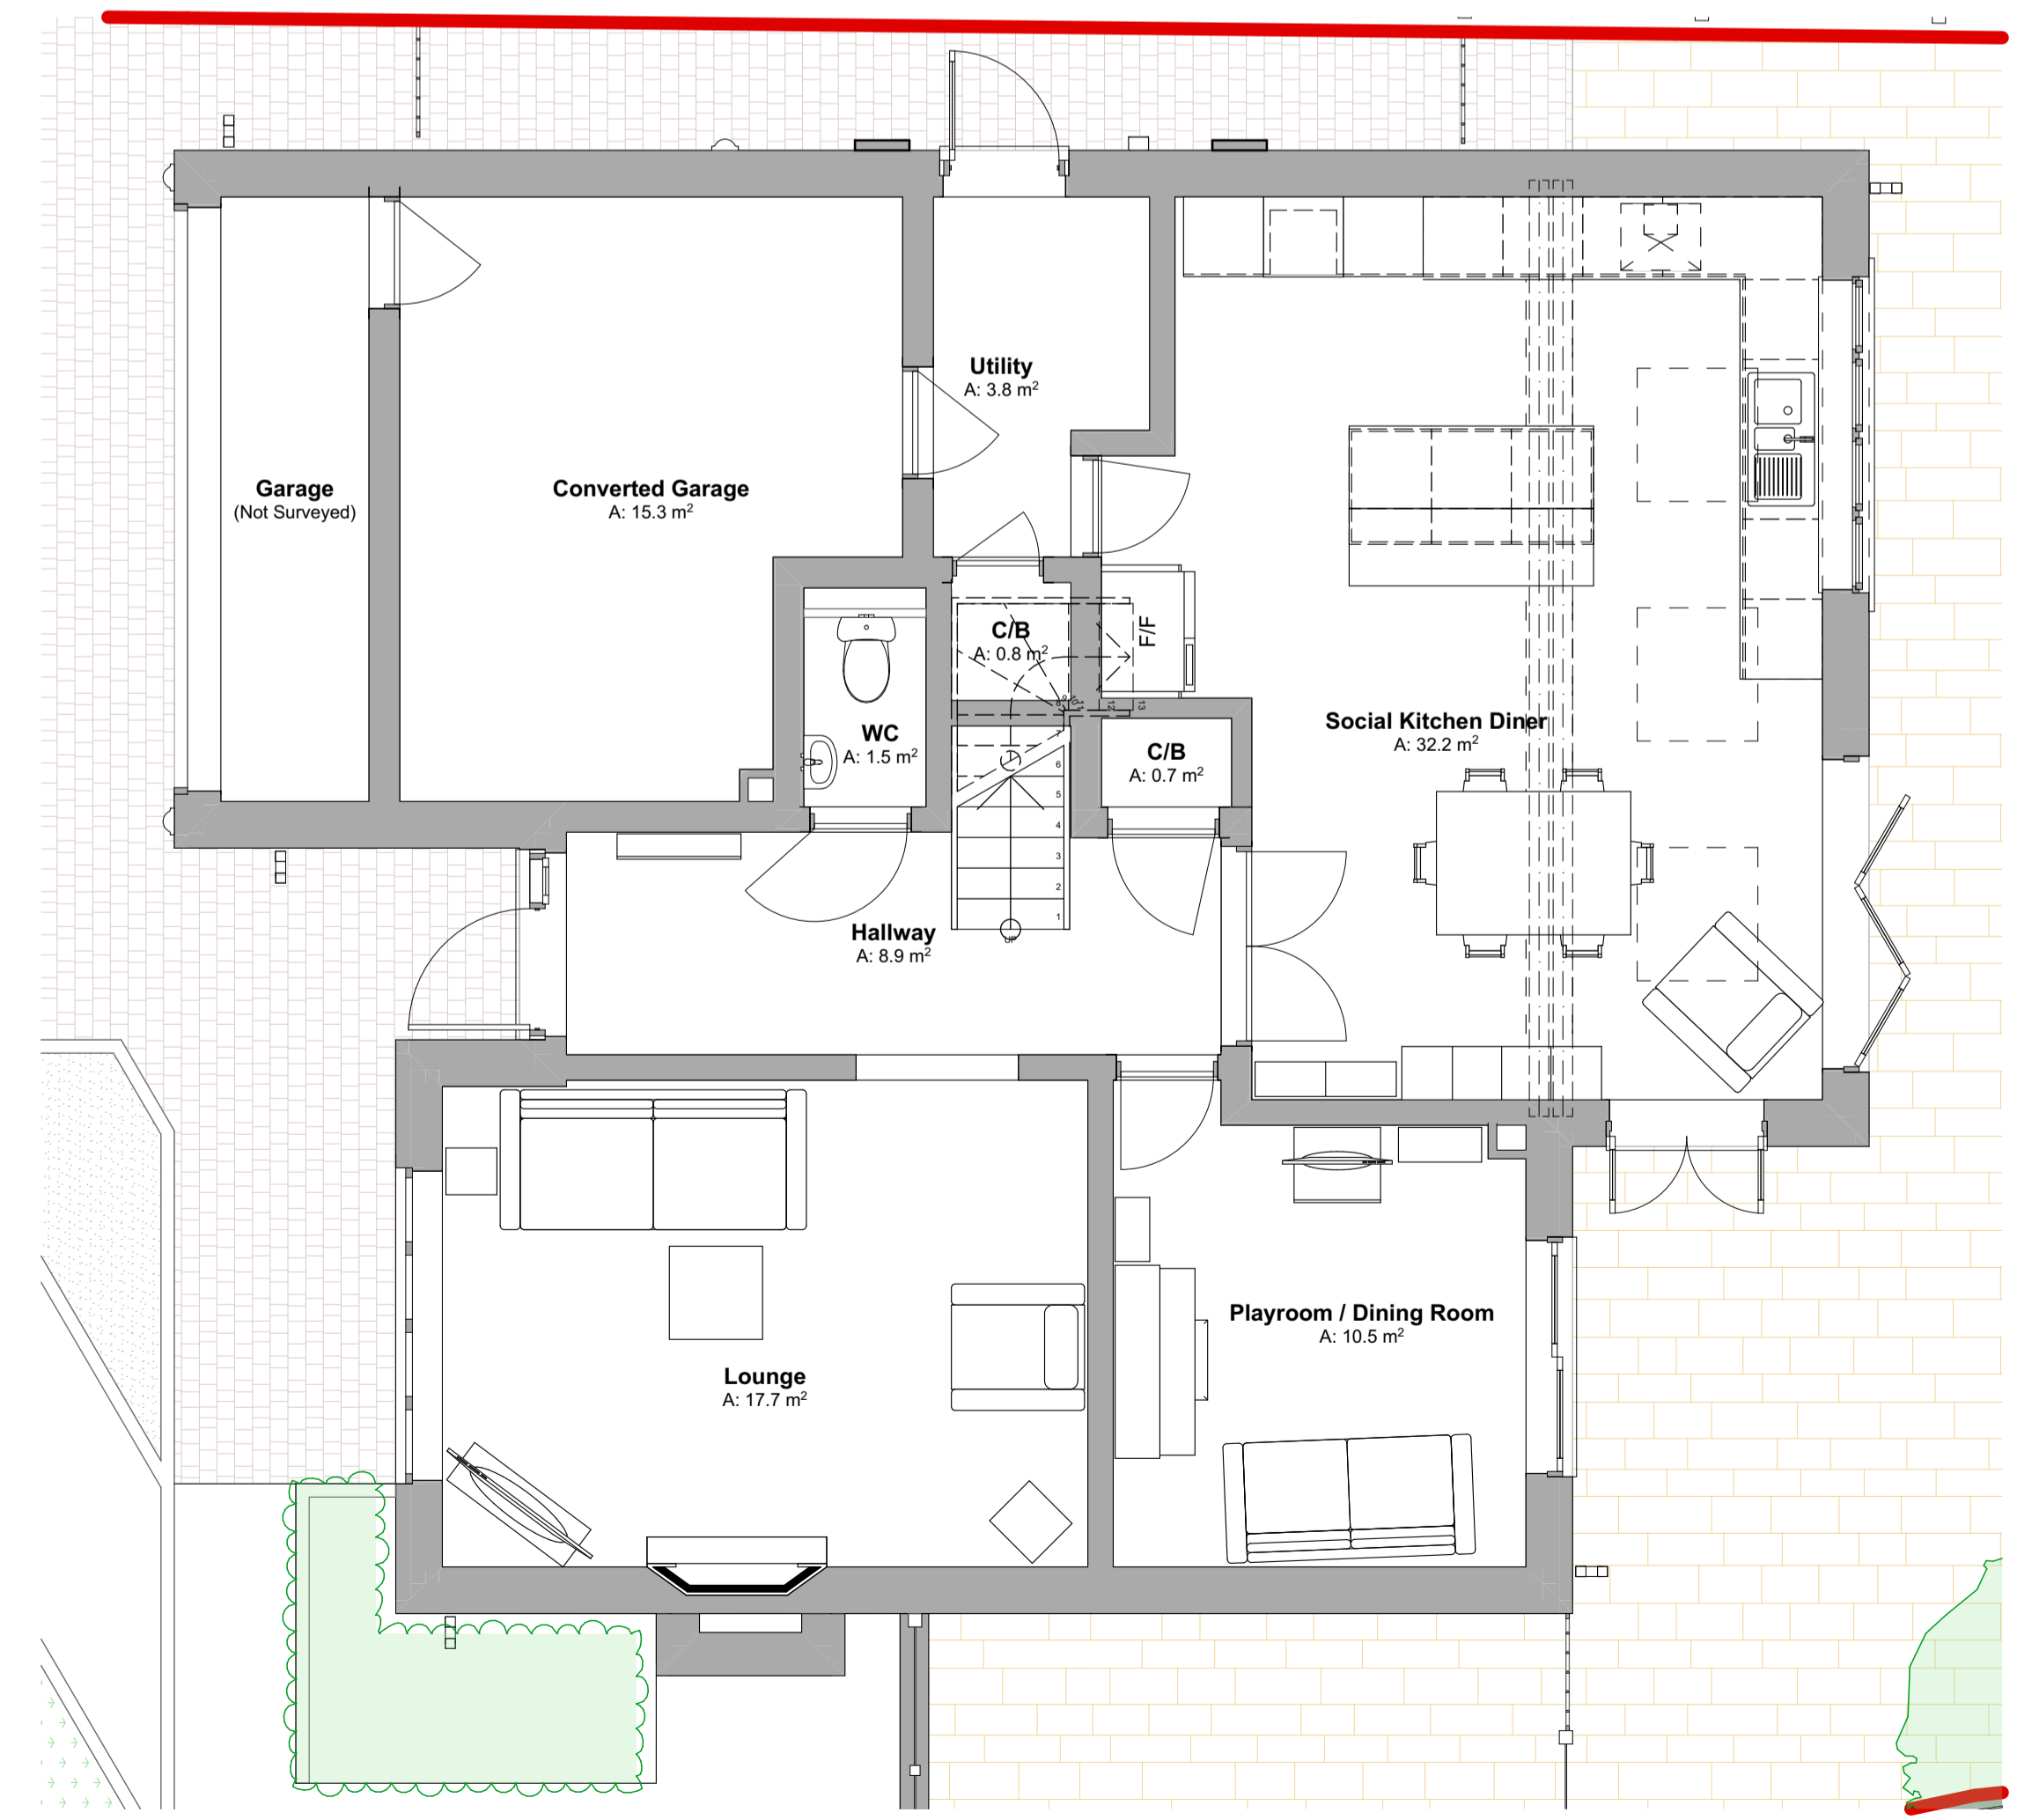

Proposed Ground Floor Plan

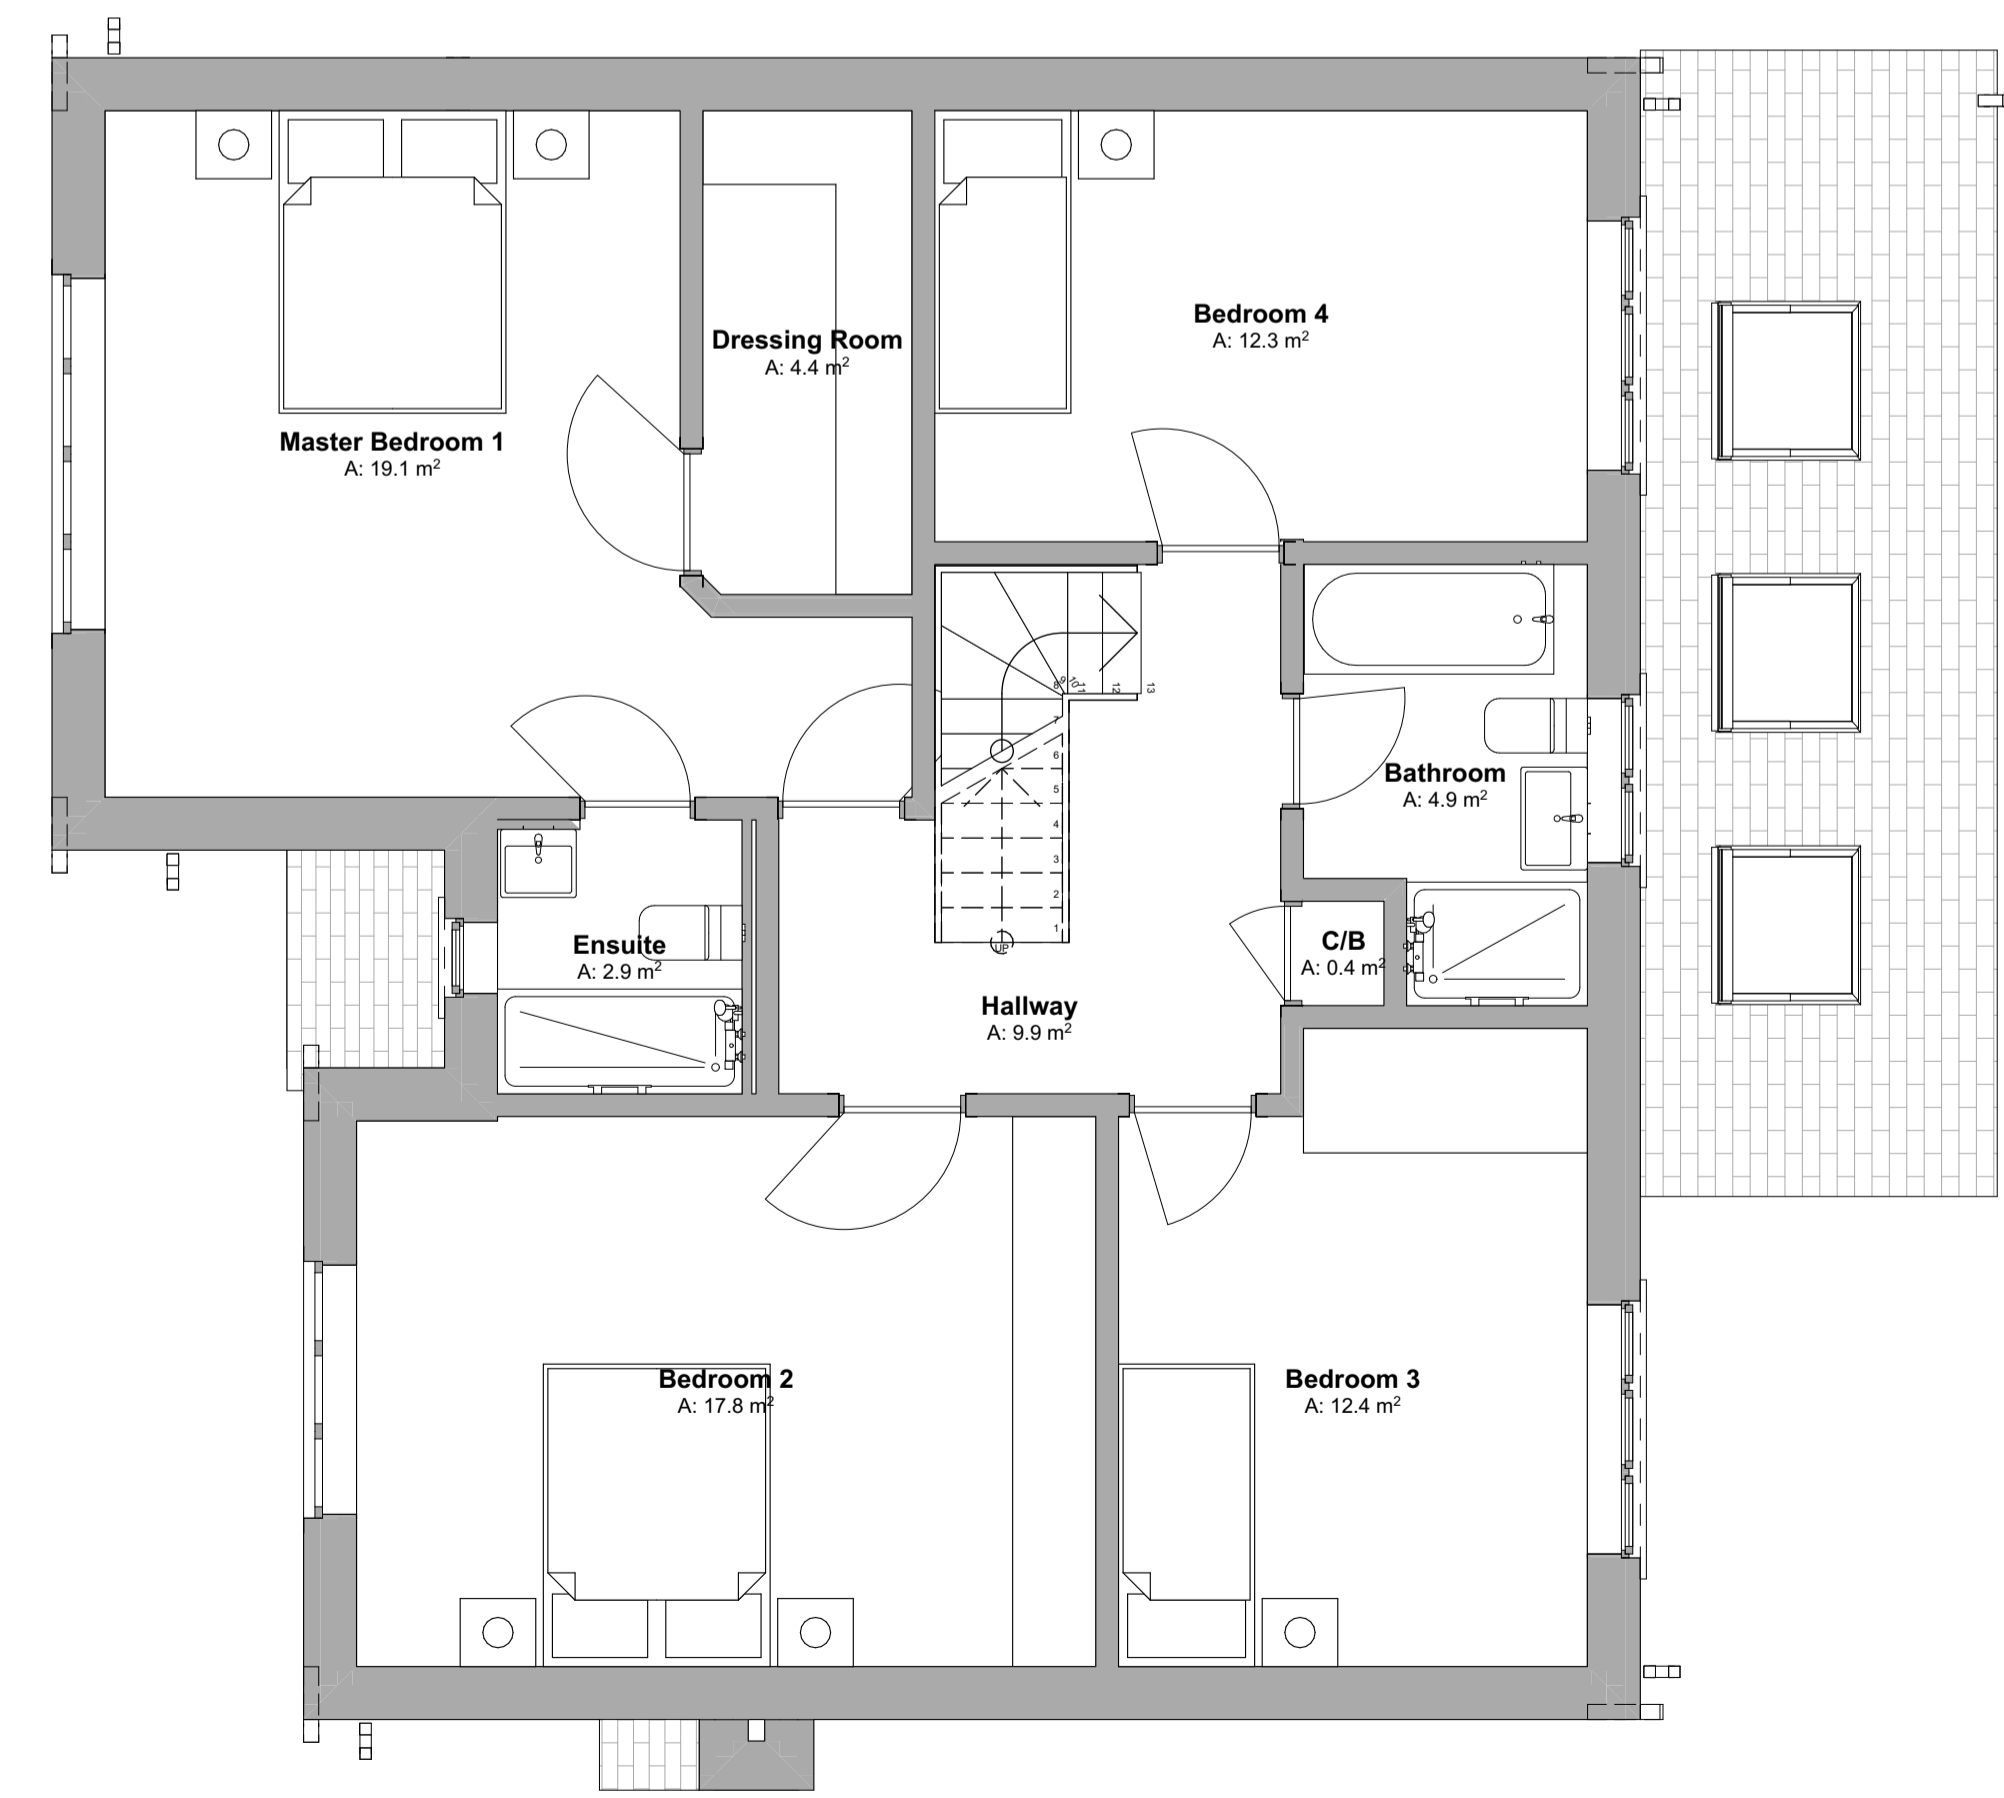

Proposed First Floor Plan

C	Planning issue	14.11.25	JFM
B	Layout amended to client comments	17.10.25	JFM
A	Initial issue	13.10.25	JFM
Rev	Revision Notes	Date	Initial

status **PLANNING**

J Mahoney Architects
 Design & Planning

J Mahoney Architects,
 25 Millstones, Oxspring
 Sheffield, S36 8WZ

Tel: 07577572695
 Email: jmahoneyarchitects@gmail.com

client
Kate Boxall

job title
**2 Brookfields,
 Oxspring,
 S36 8WG**

drwg title
Proposed Floor Plans

date **October 2025** drawn **JFM**

scale **1:50** sheet **A1**

drwg no & revision
2507-JMA-ZZ-00-DR-A-(10)101C