

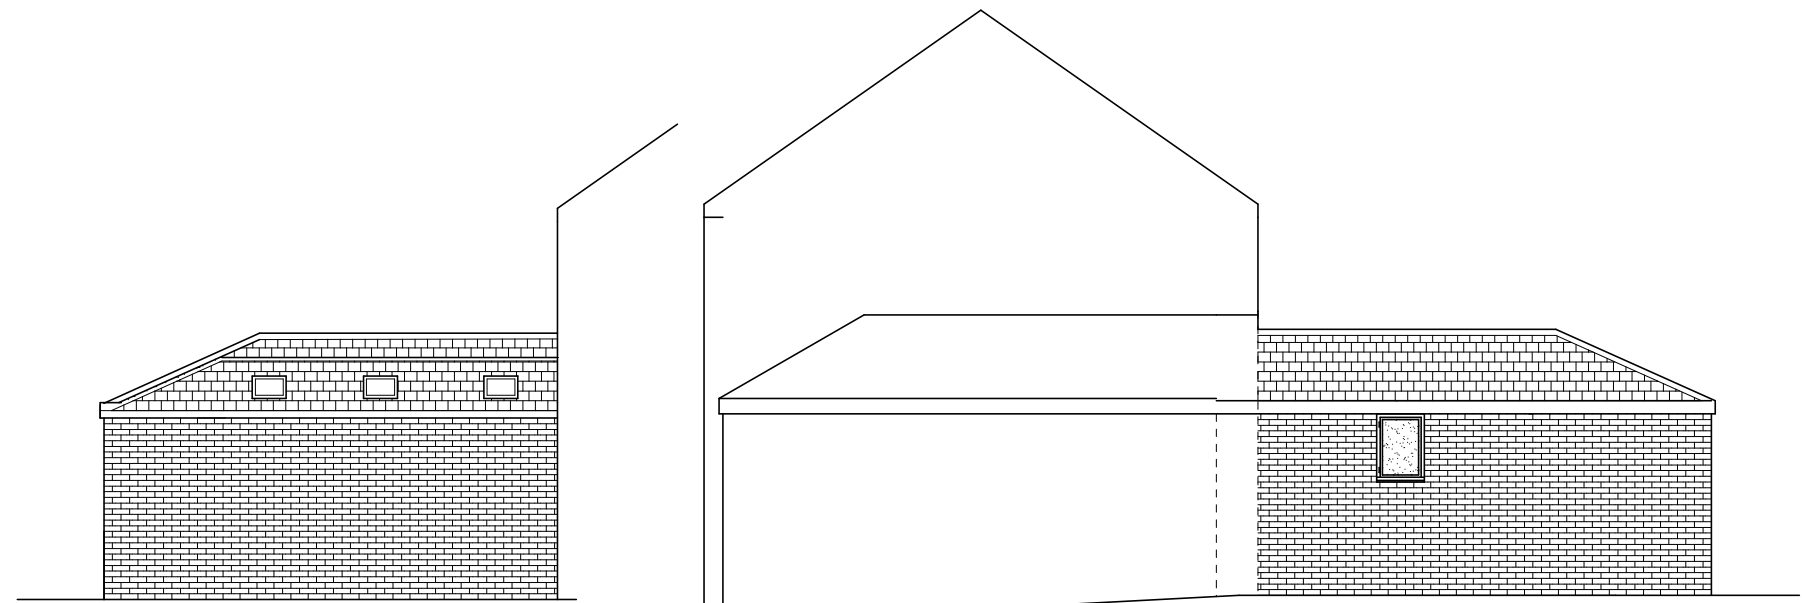


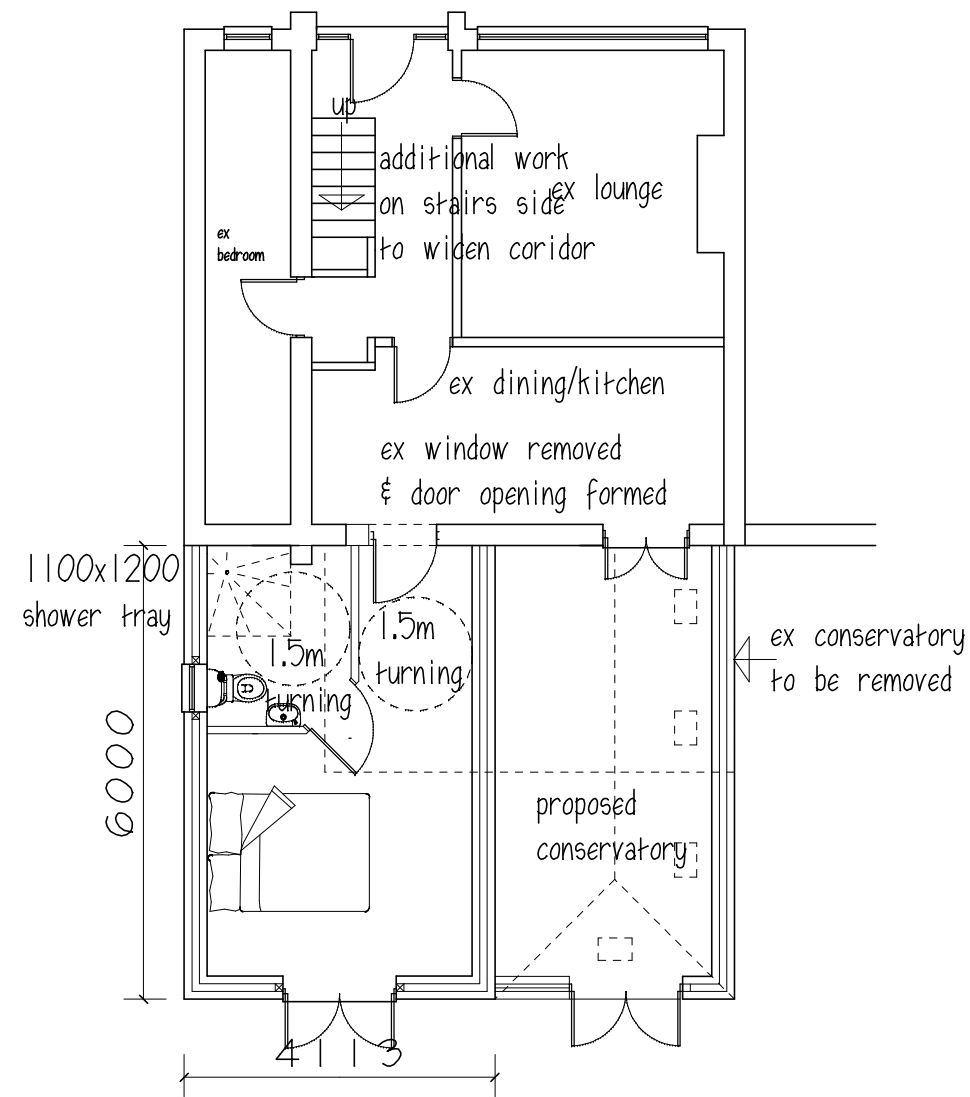

SIDE ELEVATION

SIDE ELEVATION

ROOF - grey marley moderns to match extension
WALLS - brick to match existing

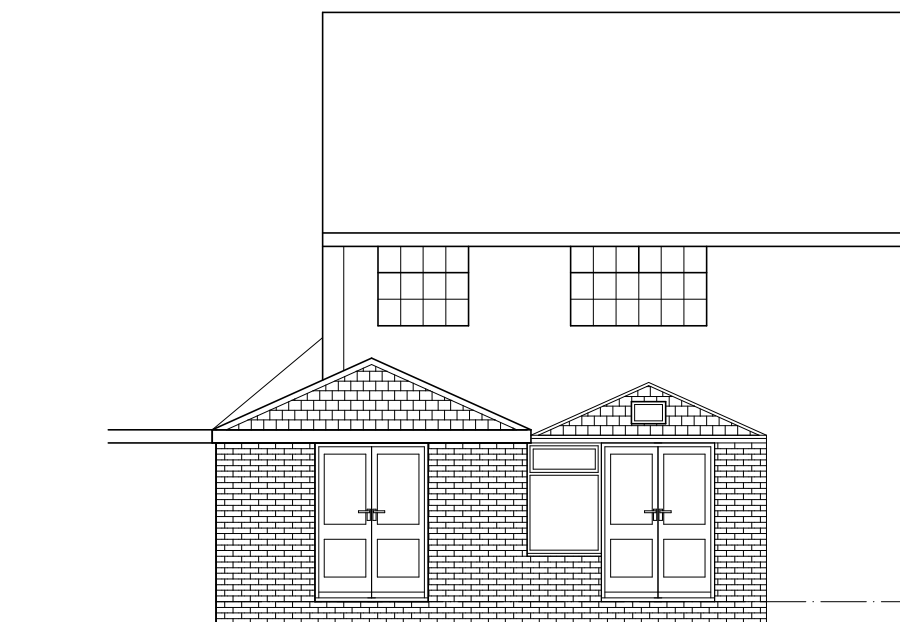

REAR ELEVATION



FRONT ELEVATION

Mr LEDGEWAY


PROPOSED REAR EXTENSION
63 CYPRESS RD
KENDRAY

PLAN & ELEVATIONS

1:100@A3 AUG19 Rev F

Peter Thompson

"Linwood"
Barnsley Road
Dodworth

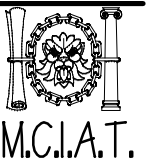

tel. 01226 201391
Barnsley S75 3JR m. 07973251730
e-mail peter-thompson@hotmail.co.uk