



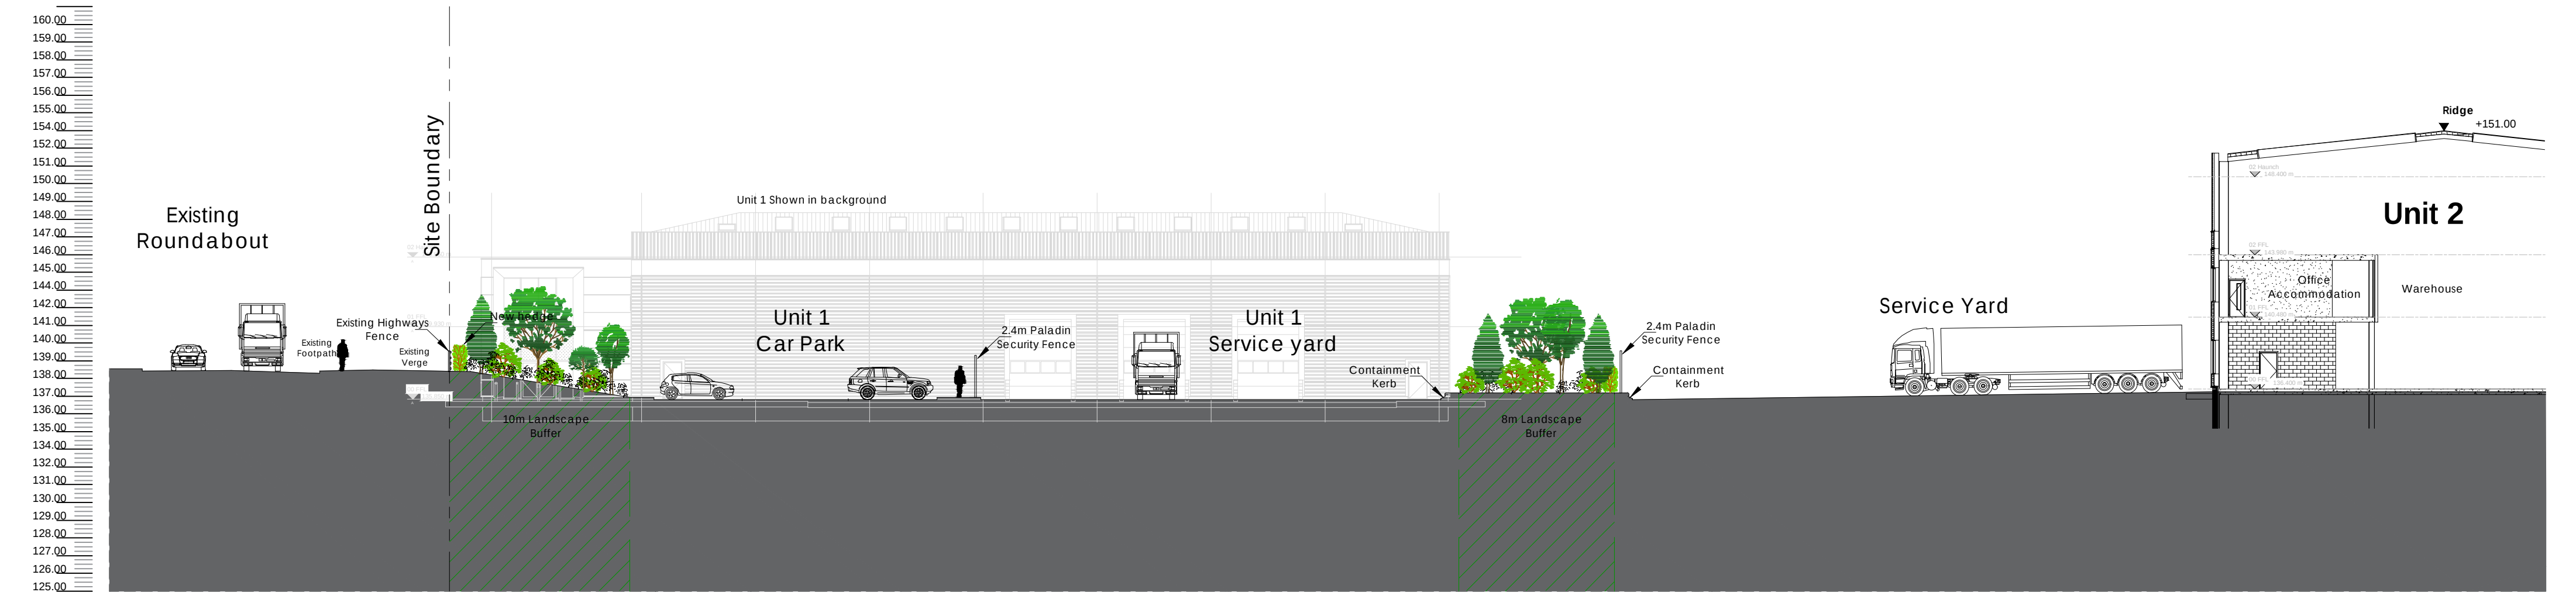

Proposed Section D

Note:
Information is based on OS map and received information and is subject to full topographical and building survey.
Assumed site boundary and site constraints subject to confirmation.
All Legal easements and extent of existing underground services locations are subject to confirmation.

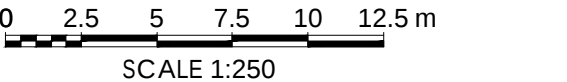

B.	05.07.22	Updated inline with comments received	NBB	PSM	
A.	27.06.22	Sections updated inline with planning comments.	NBB	PSM	
Rev	Date	Description	Rev By	Chk'd By	

Project Title		PROPOSED INDUSTRIAL DEVELOPMENT			Drawing Title		PROPOSED UNIT 1 CAR PARK SECTION			
		Dearne Valley Parkway			Job-Dwg No		15315 - (P)118		Rev	B
		Dearne Valley Parkway Barnsley			2 St. Johns North, Wakefield, WF1 3QA t. 01924 291800 Carvers Warehouse, 77 Dale Street, Manchester, M1 2HG t. 0161 2388555 The Old Rectory, 79 High Street, Newport Pagnell, MK16 8AB t. 01908 211577 101 London Road, Reading, RG1 5BY t. 0118 9507700 10 Gees Court, St Christophers Place, London, W1U 1JJ t. 0207 4091215 THE HARRIS PARTNERSHIP ARCHITECTS www.harrispartnership.com					
Client		Gregory Properties								
Status		FOR PLANNING								
Scale		1:250		Drawing Size						
Date	03.2022	Drawn By	NBB	Checked	PSM					