


Location Plan

Site Address: Easting: 429085 Northing: 405852

Date Produced: 28-Aug-2025

Scale: 1:1250 @A4

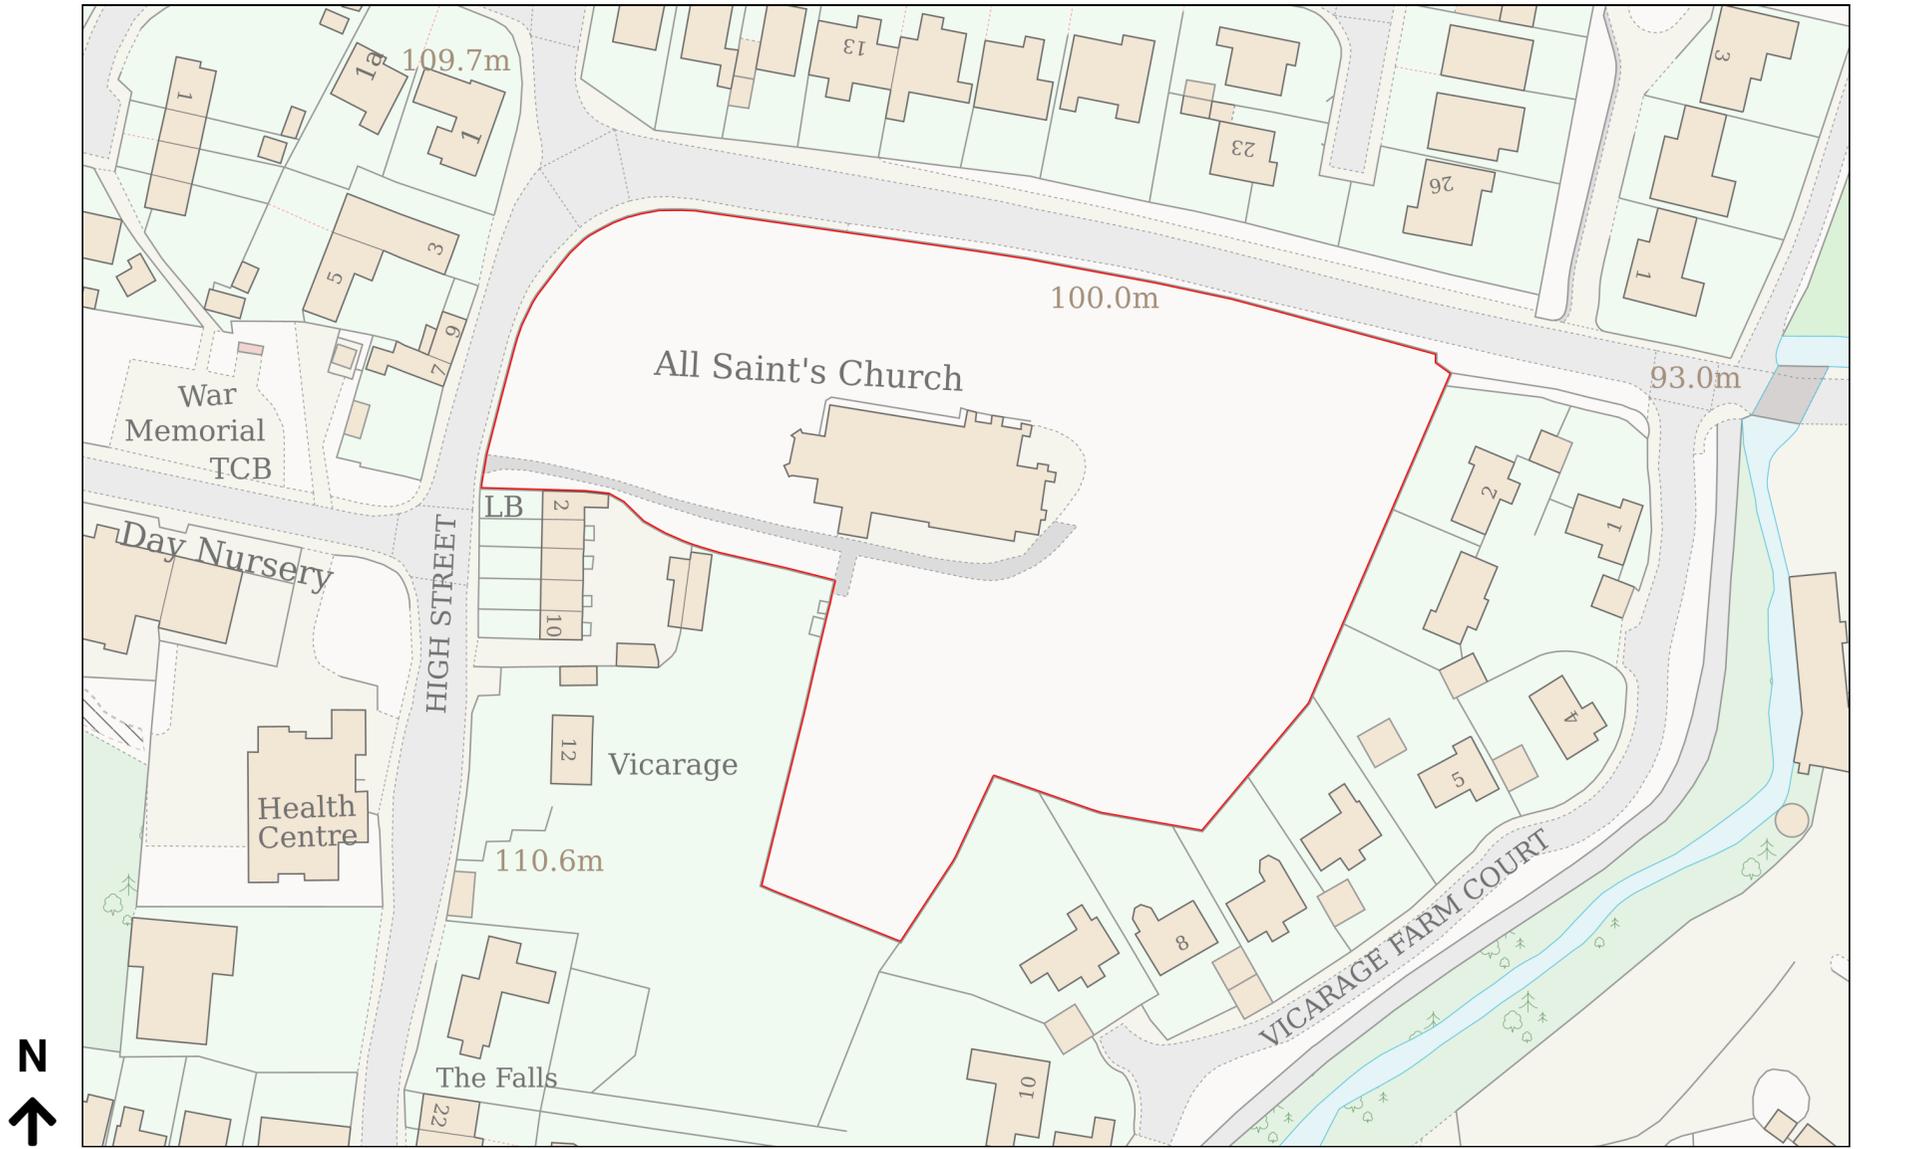

Planning Portal Reference: PP-14273874v1