


Notes:  
 Do not scale from drawing, all dimensions to be checked on site prior to commencement of works and any discrepancies to be reported immediately to twenty twenty  
 To be read in conjunction with drawings & specifications by other consultants / specialist contractors

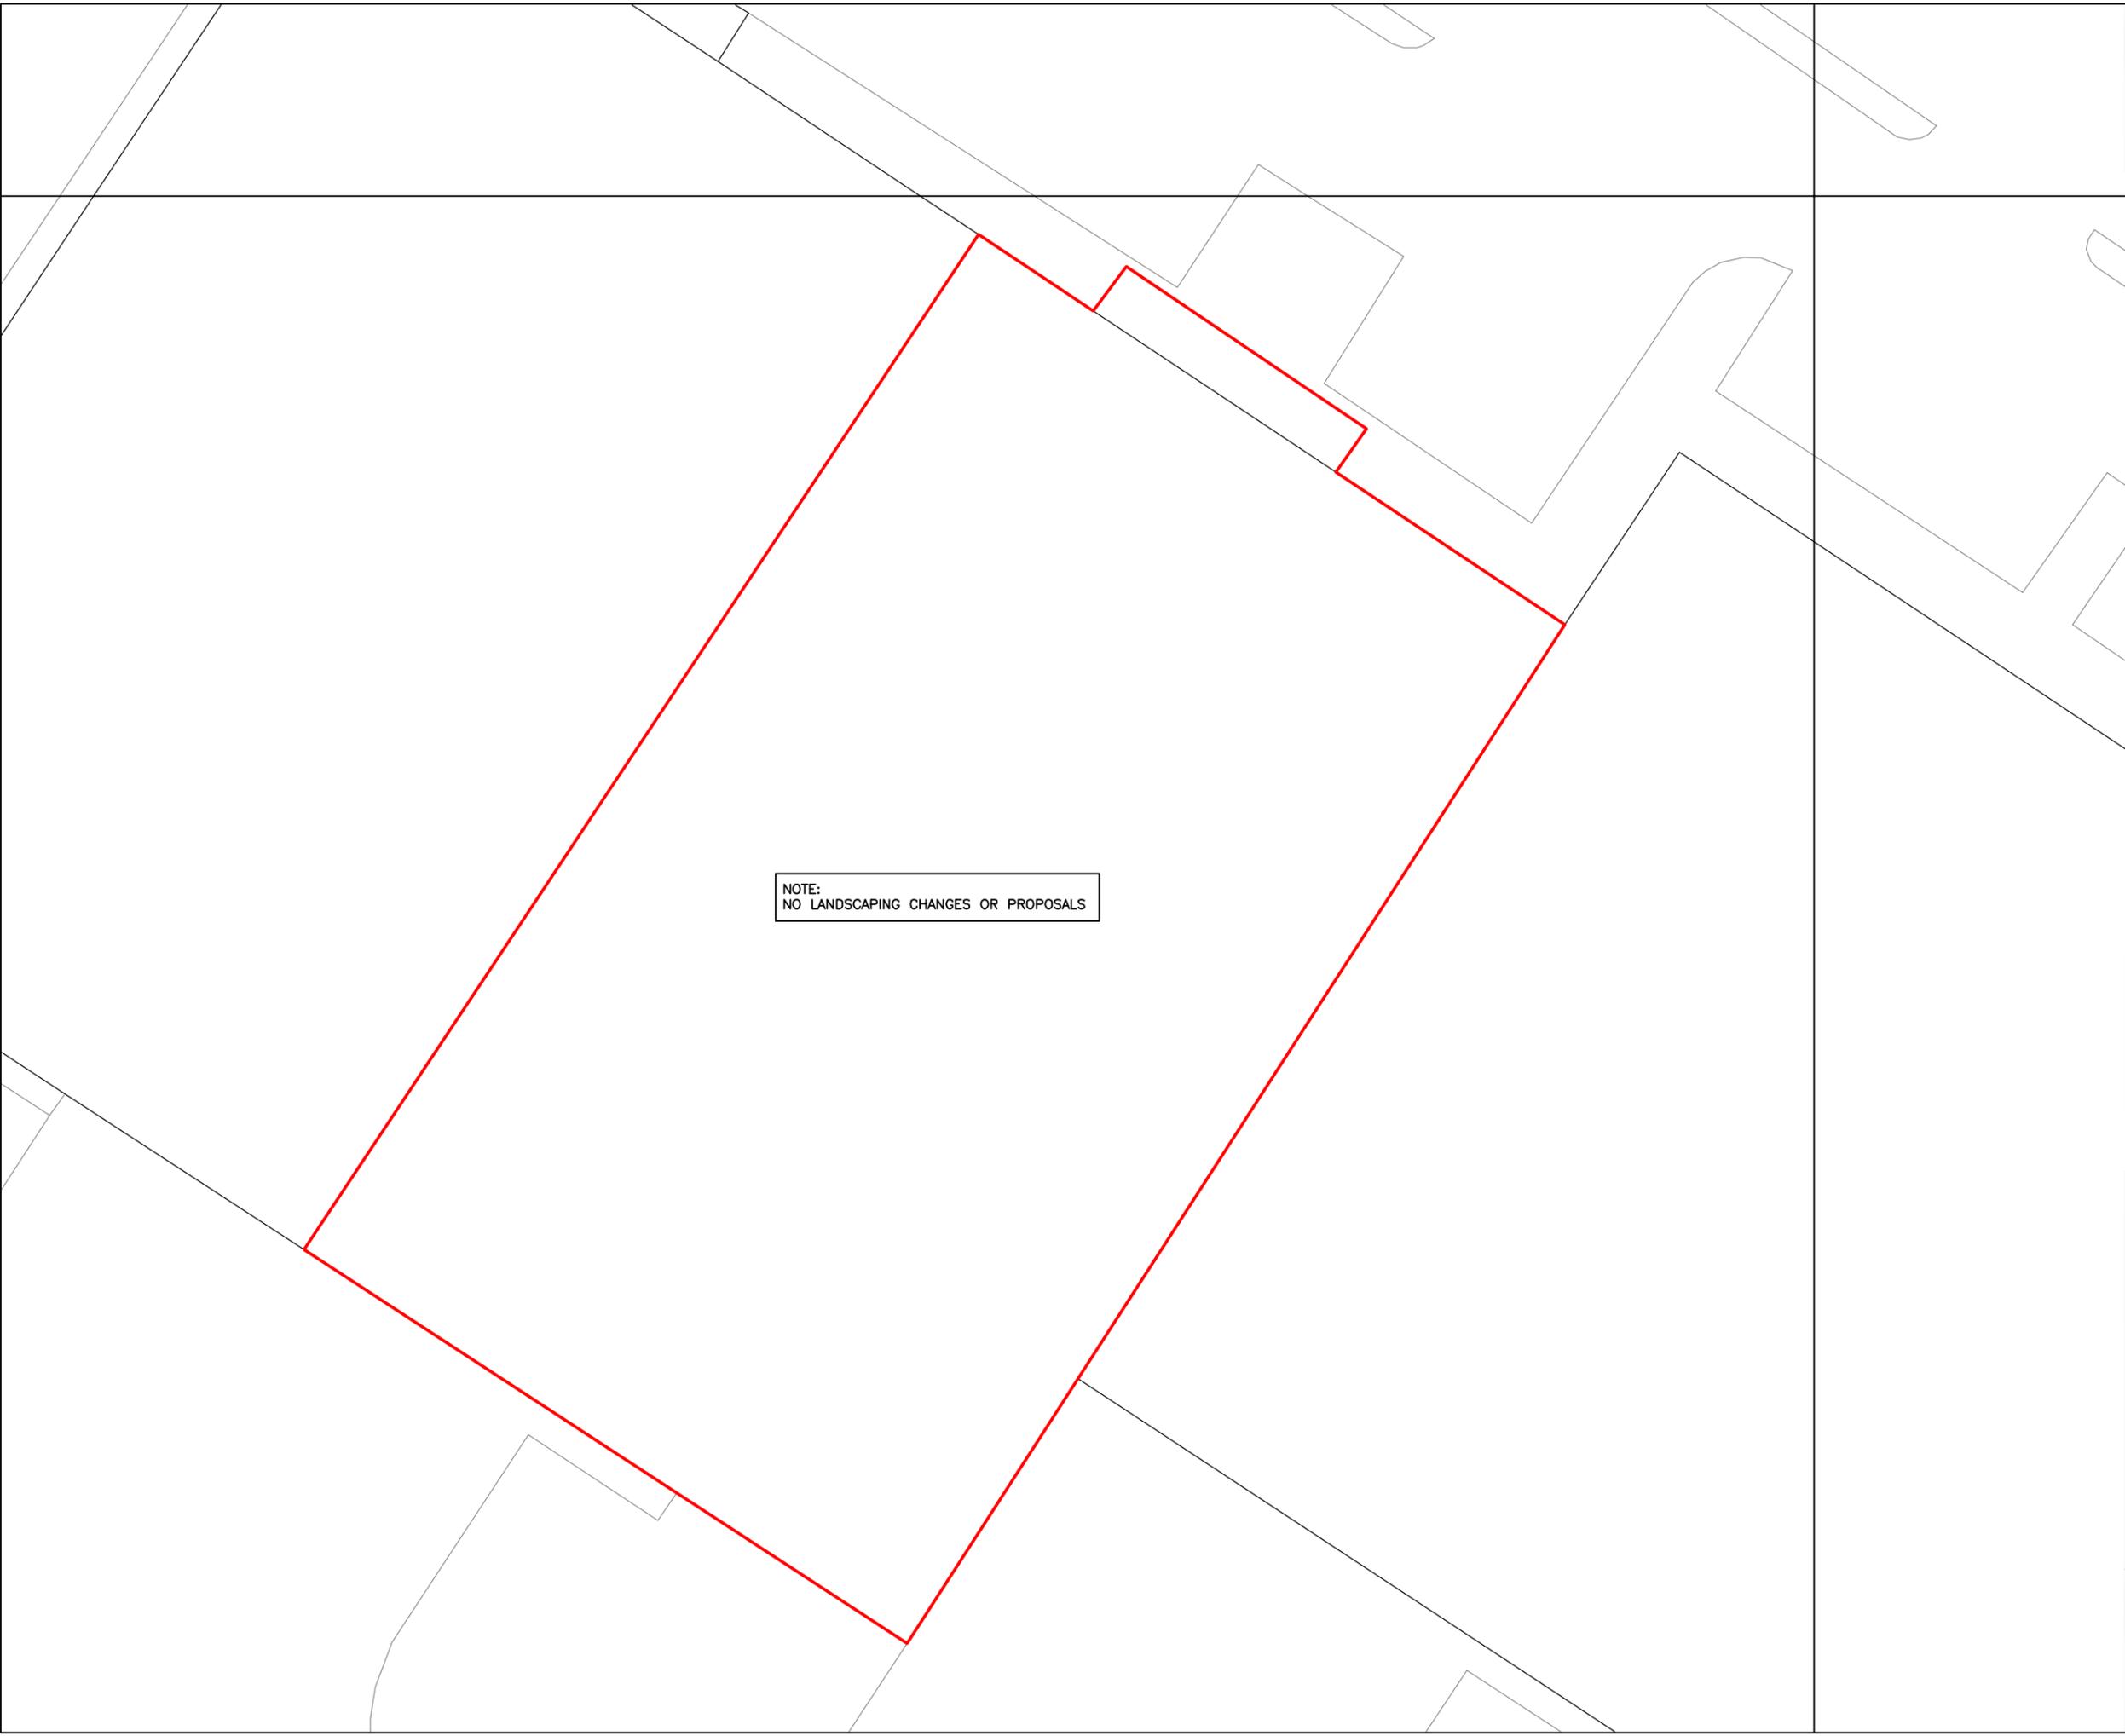

NOTE:  
 NO LANDSCAPING CHANGES OR PROPOSALS

Rev.	Date	Comments

Client: <b>Harveys</b>	
Project: <b>Harveys, Unit 2 Wombwell Lane Retail Park, BARNSELY, Yorkshire. S70 3NS</b>	
Title: <b>Landscaping Plan</b>	
Project No.: <b>1906</b>	Date: <b>22.07.13</b>
Drawing No.: <b>LAND</b>	Rev.: <b>-</b>
Scale: <b>1:1250 @ A3</b>	Drawn: <b>SGR</b>

**twentytwenty**  
 Retail Consultants  
 The Granary, Cornwells Farm, Sheephurst Lane,  
 Marden, Kent, TN12 9NS  
 tel: 01622 832202 fax: 01622 832422  
 e-mail: office@twentytwentyltd.co.uk  
 web: www.twentytwentyltd.co.uk