

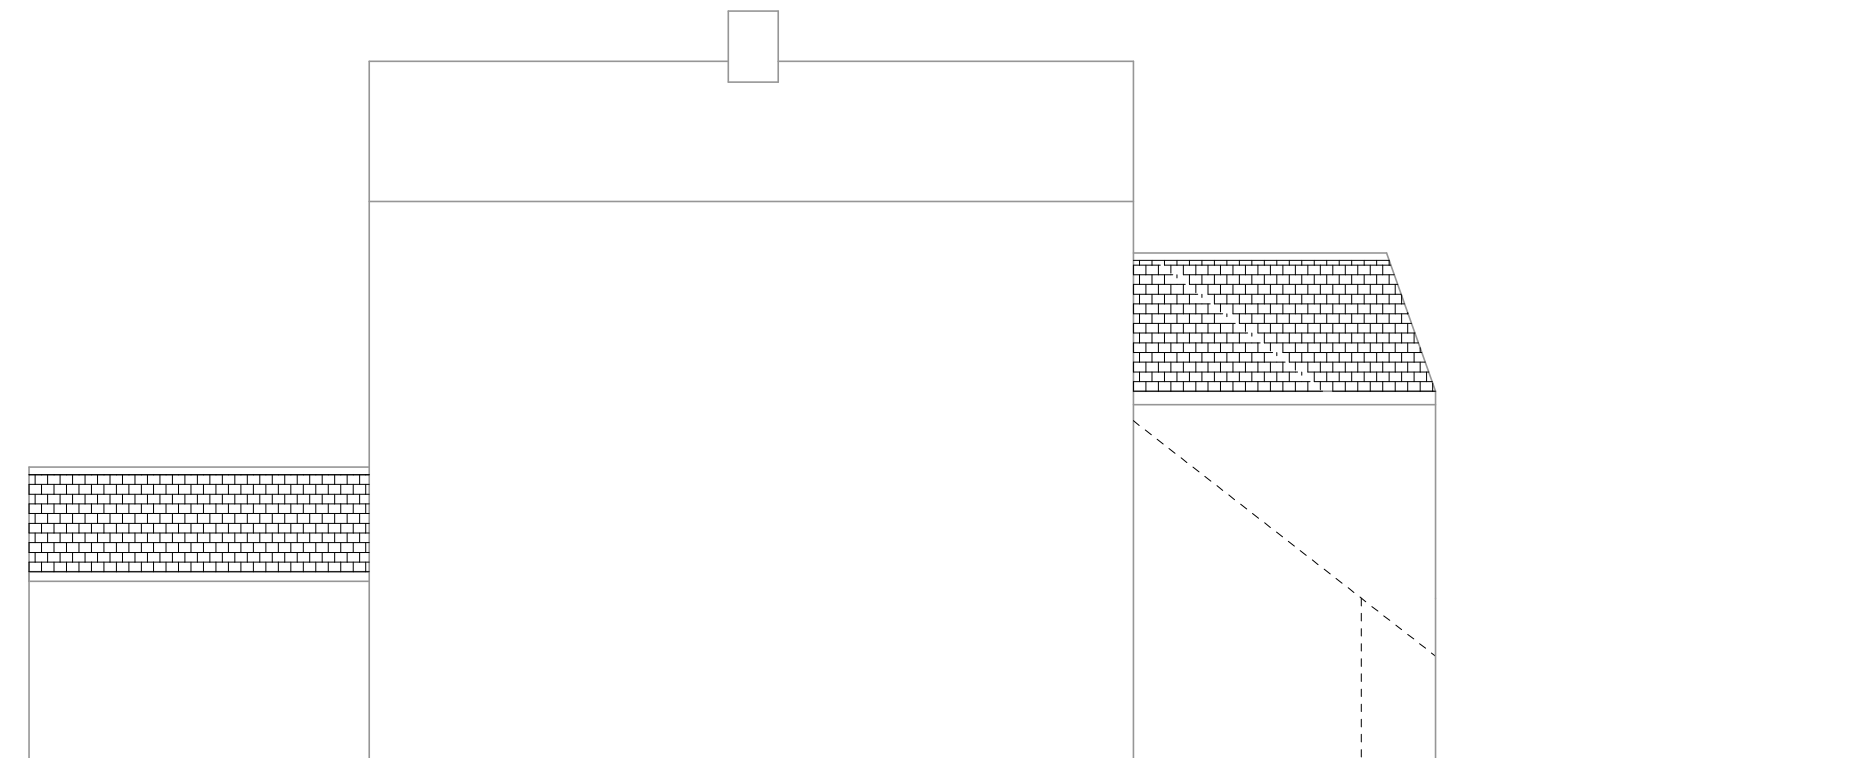
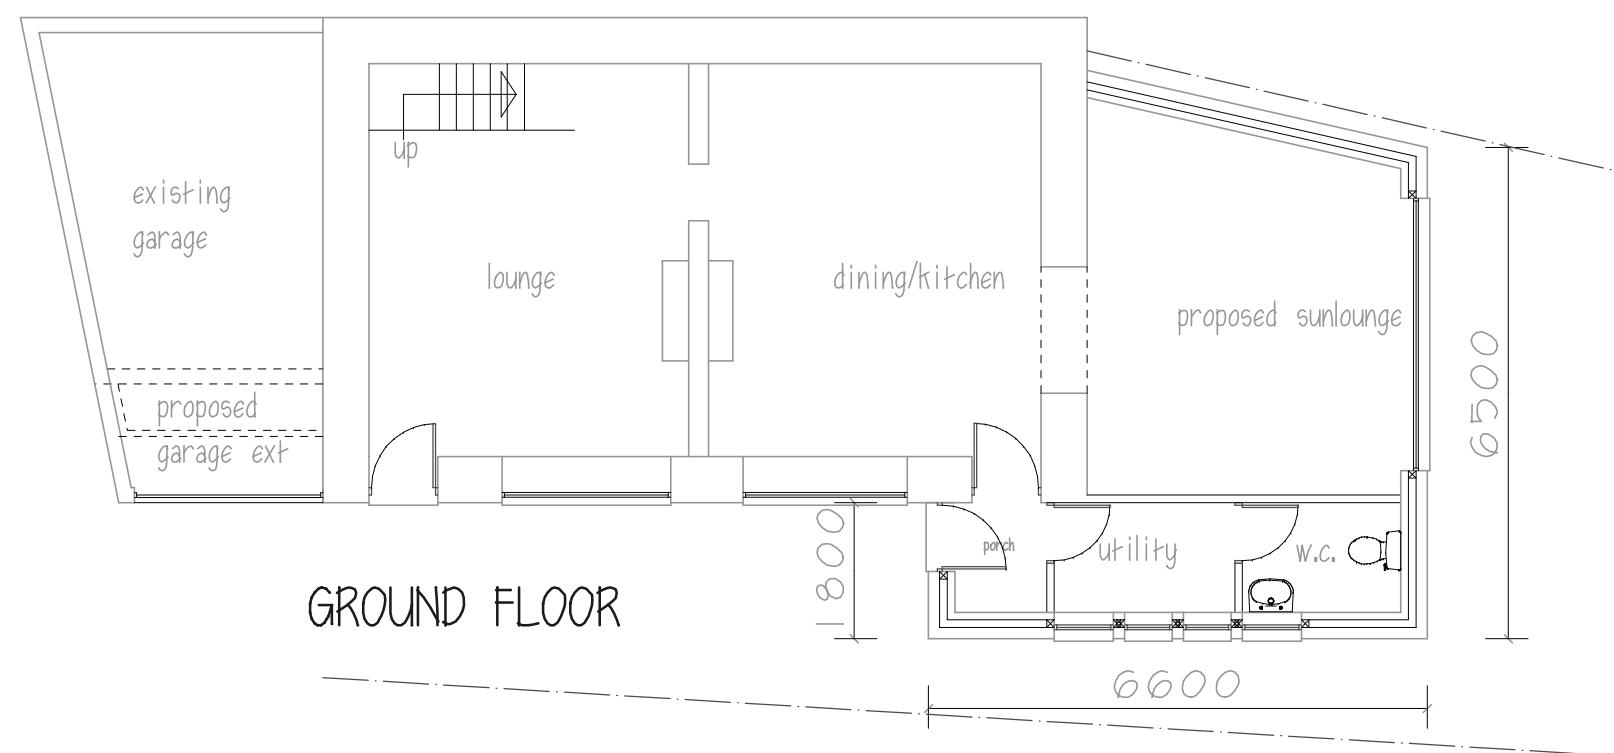


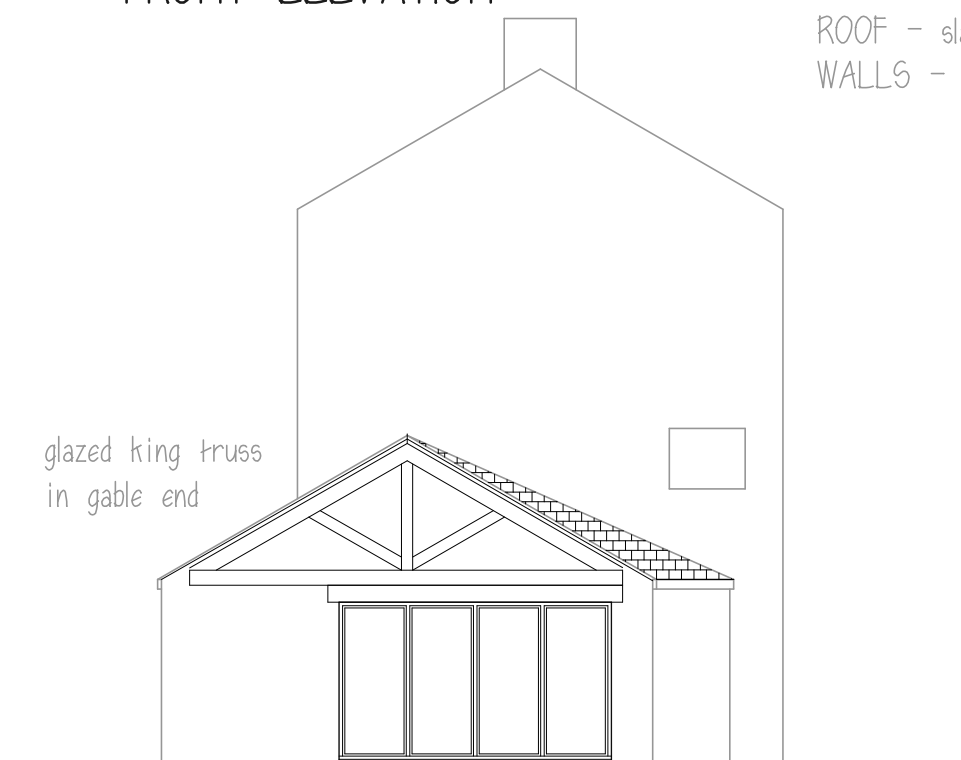


FRONT ELEVATION


ROOF - slates to match existing
WALLS - stone to match existing

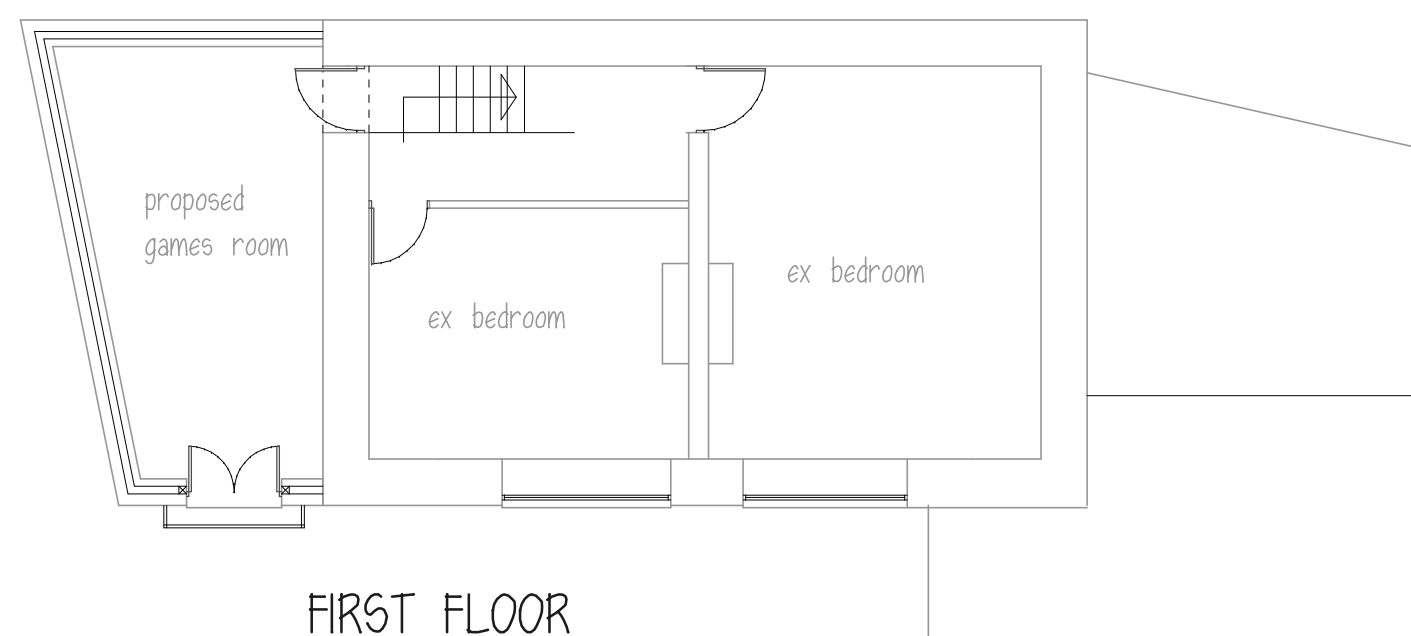

SIDE ELEVATION

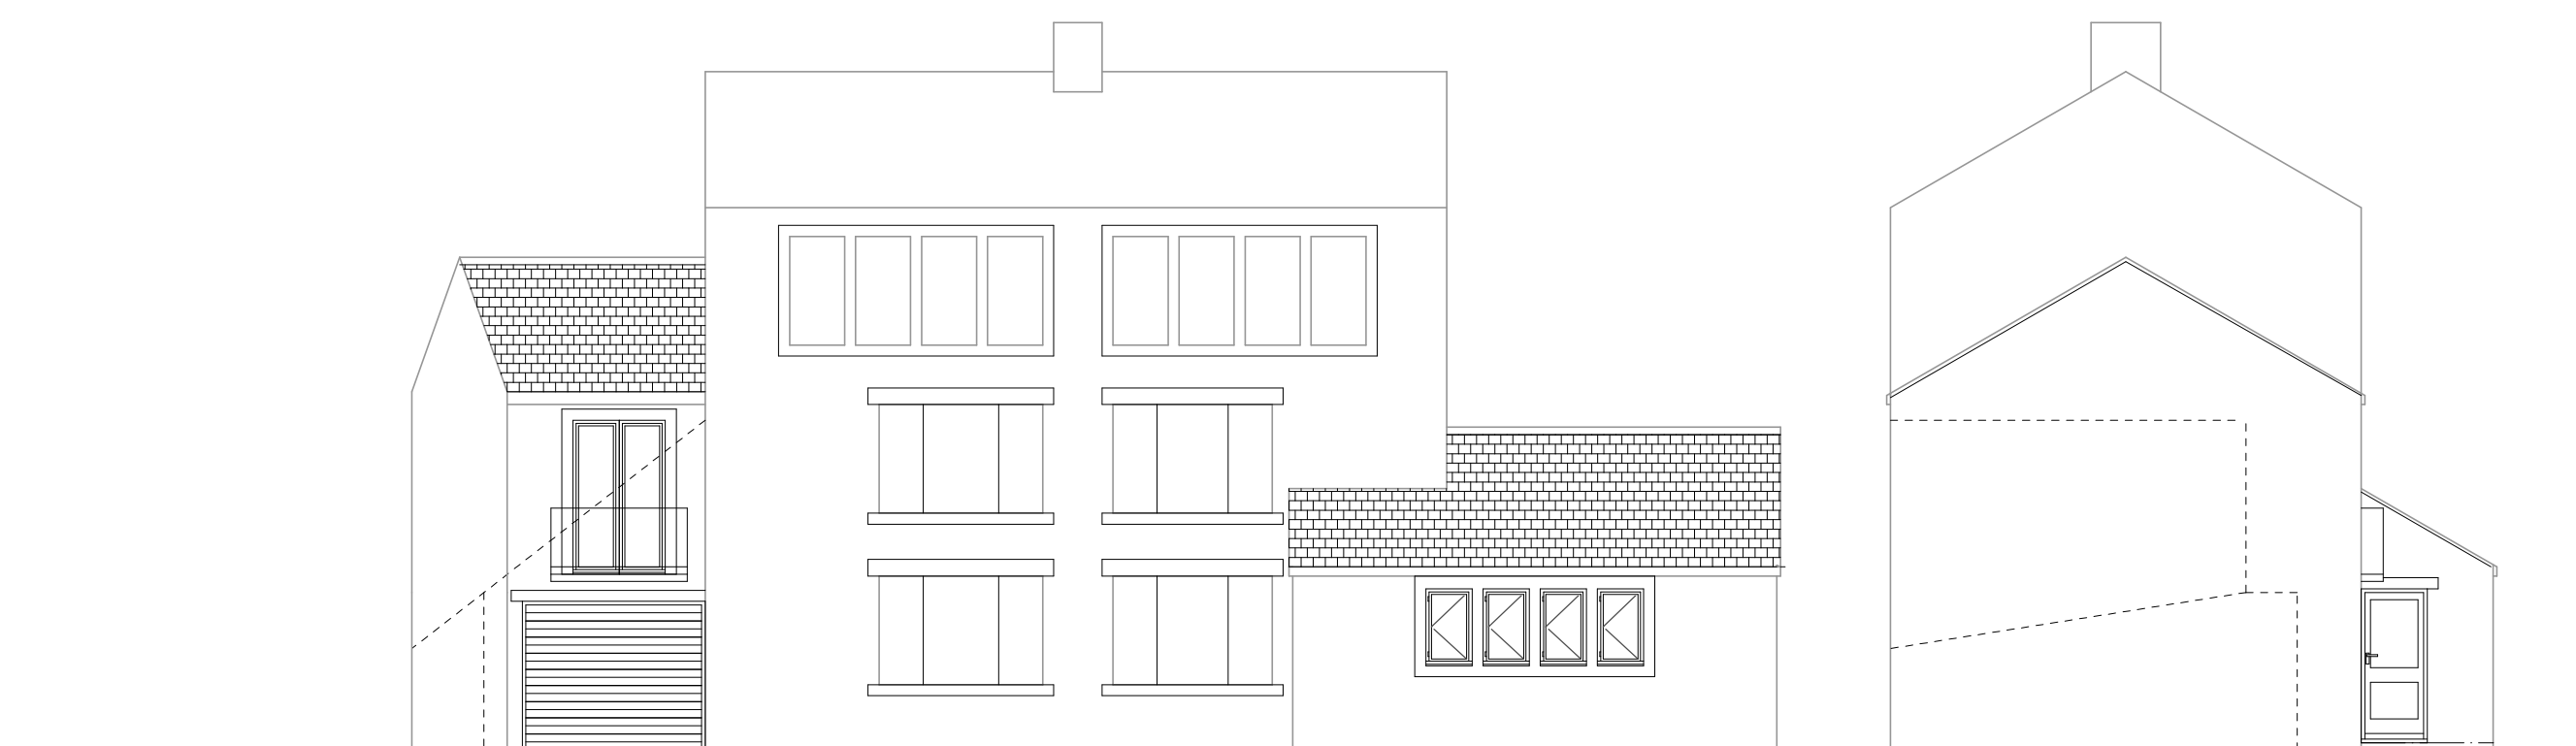

FRONT ELEVATION

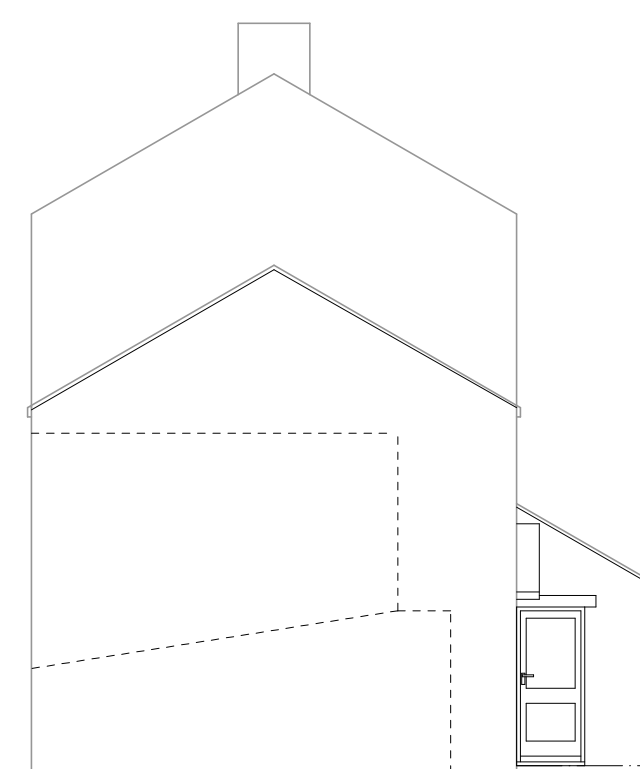

SIDE ELEVATION

Mr & Mrs D GREENWOOD
PROPOSED EXTENSIONS
2 THE GREEN
THURLSTONE

PLAN & ELEVATIONS

1:100@A3 DEC16 Rev B

Peter Thompson

"Linwood"
Barnsley Road
Dodworth

Barnsley S75 3JR t&f. 01226 201391
m. 07973251730
e-mail peter-thompson@hotmail.co.uk

