


**NOTES:**  
DOORS MARKED \* TO BE GLAZED DOORS TO CLIENTS REQUIREMENTS

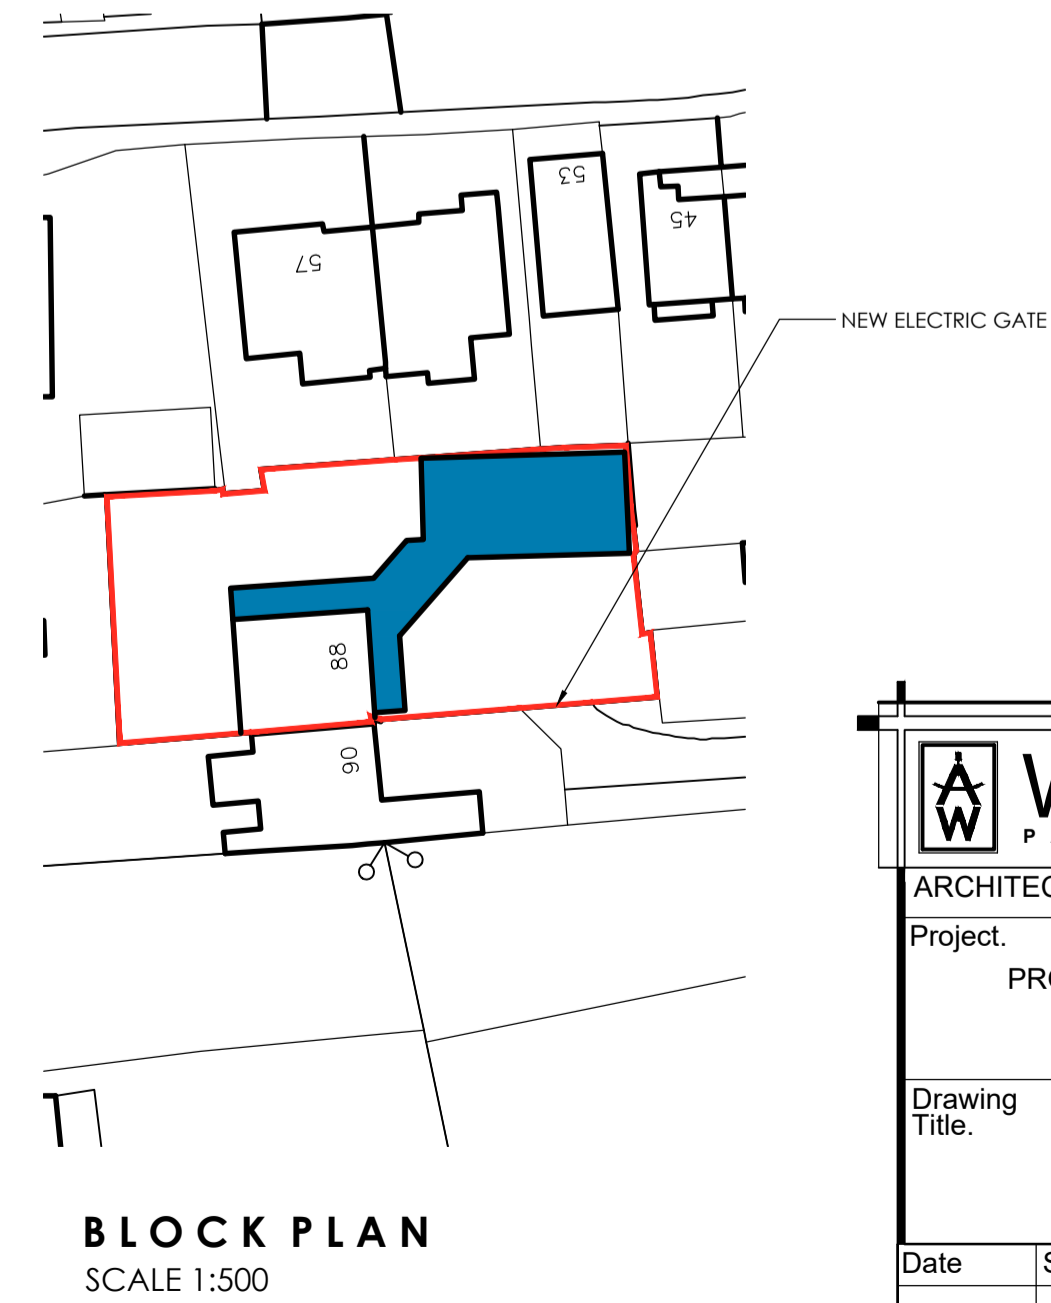

			OFFICE ONE, 34 VICTORIA ROAD, BARNSELY, S70 2BU Email: info@whiteaguspартnership.co.uk Web: www.whiteaguspартnership.co.uk			Phone: 01226 208482		
ARCHITECTURAL SERVICES								
Project: PROPOSED EXTENSION AT 88 INTAKE LANE BARNSELY S75 2HY			Client: ALEX BALL & LINDSAY ARMITAGE					
Drawing Title: PROPOSED PLANS			Date: JAN 2024	Scale: 1:50 & 1:100 @ A1	Ref: 22-023		Dwg. No. 30	Rev.
Date	Suffix	Description	Date	Suffix	Description			