


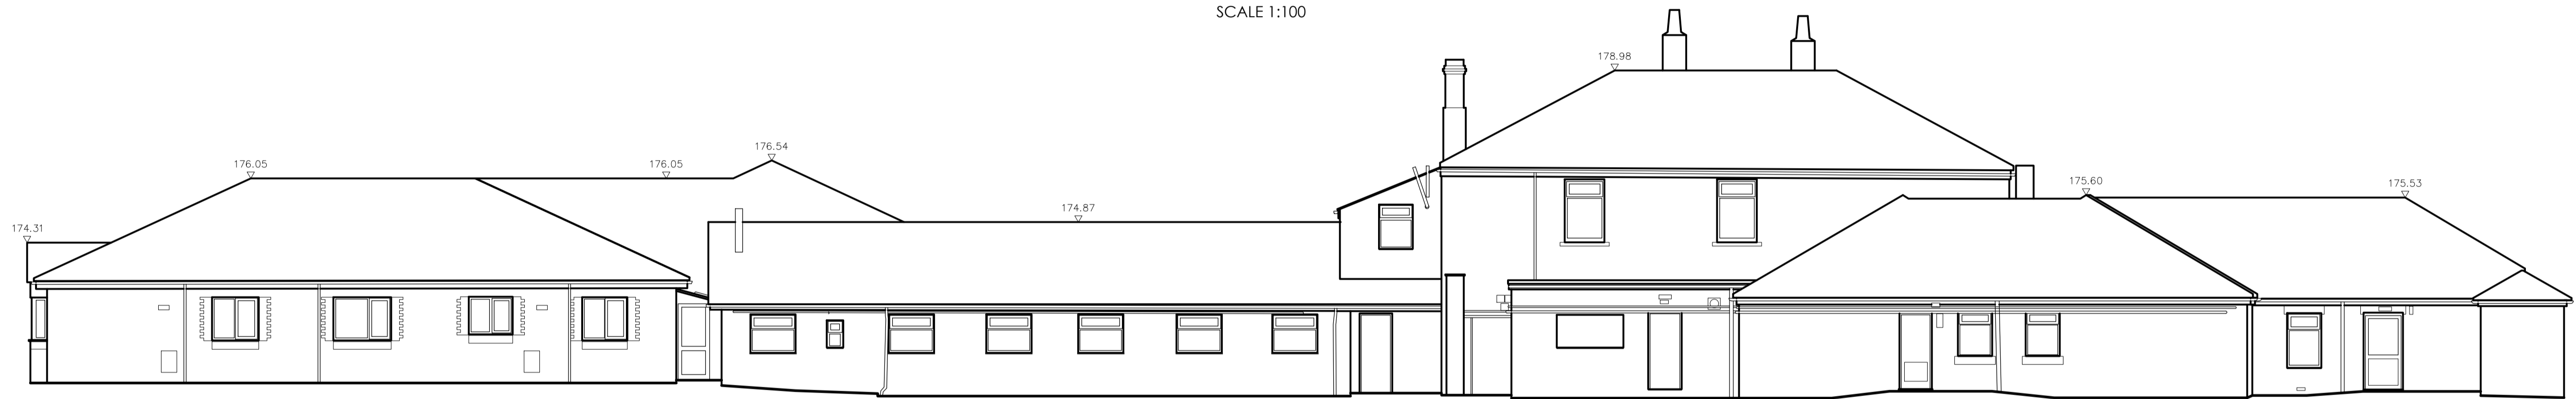


PROPOSED ELEVATION 3
SCALE 1:100



EXISTING ELEVATION 3
SCALE 1:100



		OFFICE ONE, DRILL HALL, 11 EASTGATE, BARNSELEY, S70 2EU		Phone: 01226 208482 Email: info@whiteagus.co.uk Web: www.whiteagus.co.uk	
Project: WOODLANDS LODGE BARNSELEY, S74 0HH			Client: MR EDDIE RIBY		
Drawing Title: ELEVATION 3			Date: AUGUST 2025	Scale: 1:50 & 1:100 @ A1	
			Ref: 25-051	Dwg. No. 05	Rev.
Date	Suffix	Description	Date	Suffix	Description