



**EXISTING RIGH ELEVATION**

1 : 50

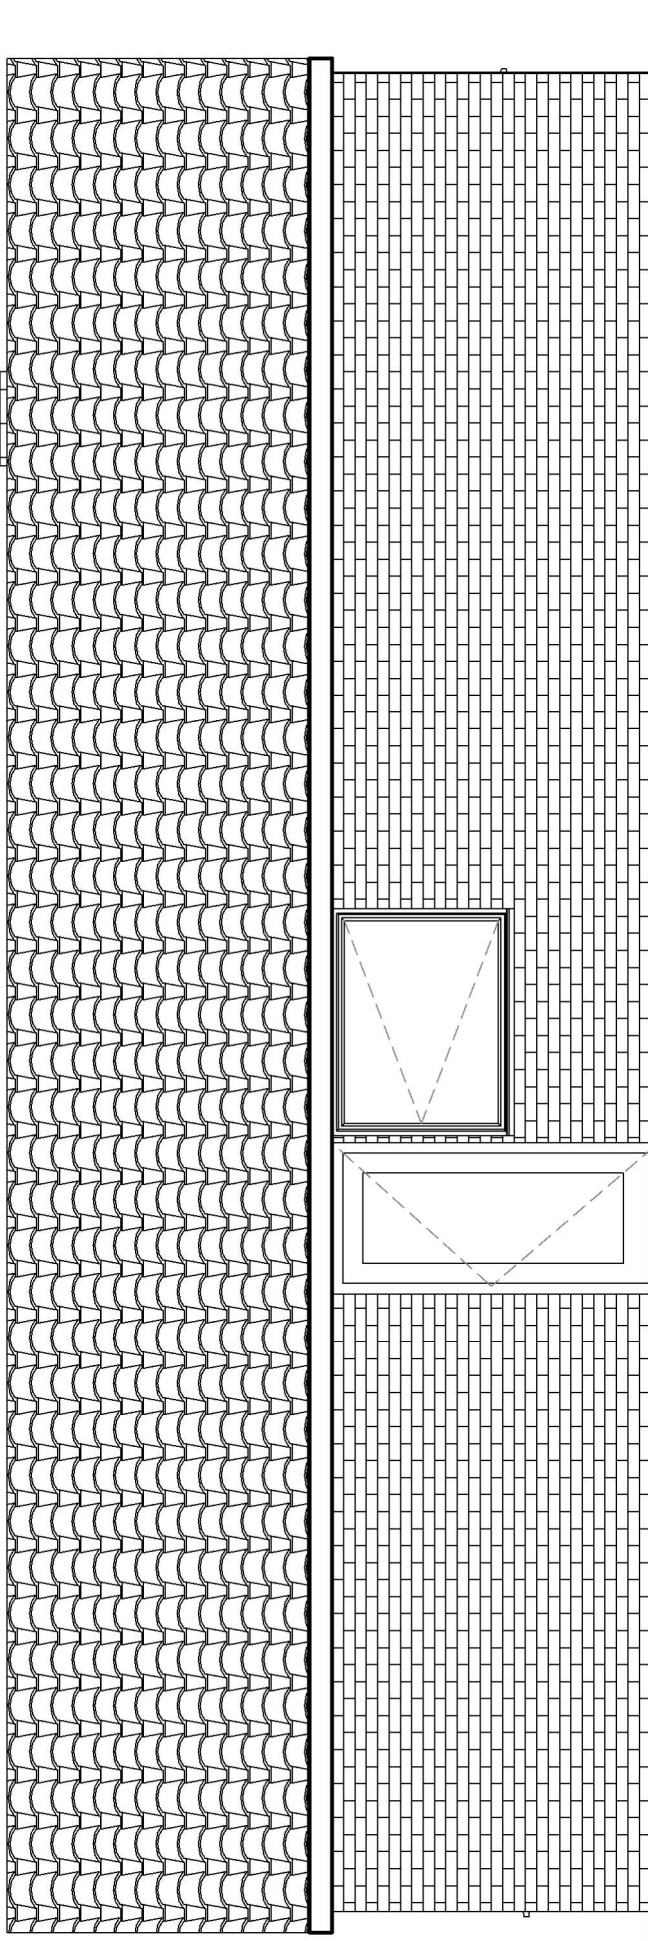

**EXISTING LEFT ELEVATION**

1 : 50

|   |  |  |   |                           |
|---|--|--|---|---------------------------|
| Client<br><b>PAUL &amp; BEVERLEY HARPER</b> | Job Title<br><b>CATANIA RISE<br/>DARFIELD<br/>BARNESLEY<br/>S73 9QZ</b><br><br>Scale at A3 <b>1 : 50</b> |  <b>PLAN-IT</b><br>DESIGN STUDIO<br>5 Woodroyd Gardens<br>Barnsley, S. Yorks, S73 0HB<br>T: 01226 871 755<br>W: planitdesign.studio | Drawing Title<br><b>EXISTING ELEVATIONS SHEET 2</b> |                           |
|   |  |  | Drawing Status<br><b>PLANNING ISSUE</b>             | Drawing No<br><b>P-04</b> |
| Issue<br>-                                  | Date<br>27.03.26   | Issue<br>PLANNING ISSUE  | Comment   |                           |