




LOCATION PLAN

1 : 1250

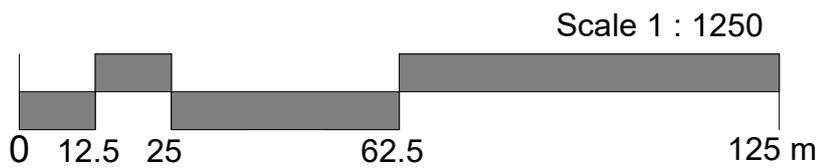

SLH Home Design

www.slhomedesign.co.uk
info@slhomedesign.co.uk

71 Welland Cres,
 Elsecar, Barnsley
 S74 8AE

FRONT PORCH

Location Plan

Project number 2501

Date Issue Date

Drawn by sh

Checked by Checker

A001

Scale 1 : 1250