

**GENERAL NOTES:**

Drawing copyright of DS&L Property Consulting Ltd.


Dimensions should be checked and verified on site prior to any construction or alteration.



EXISTING SECTION A-A



EXISTING SECTION B-B

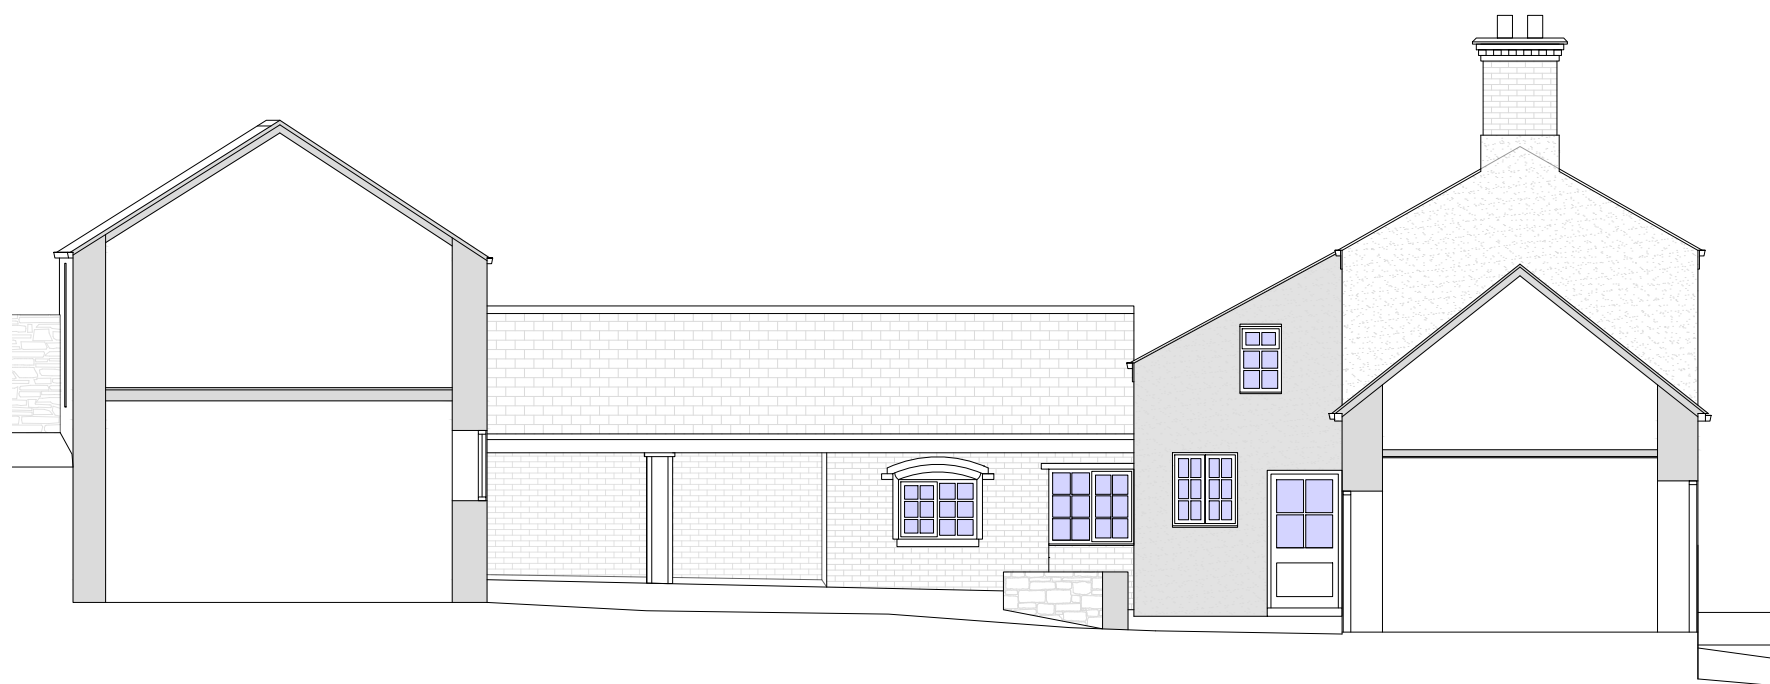

EXISTING SECTION C-C

Site Address:  
20 Darton Road, Cawthorne, Barnsley, S75 4HR

Project:  
Refurbishment and Conversion of Outbuildings

Drawing title:  
Existing Sections

Status: Planning Date: May 2024

Project no: FP-20DR Drawing no: 03 Revision: - Scale: 1:100@A3